



- Dimensions are in millimeters, unless stated otherwise.  
 - Scaling of this drawing is not recommended.  
 - It is the recipient's responsibility to print this document to the correct scale.  
 - All relevant drawings and specifications should be read in conjunction with this drawing.

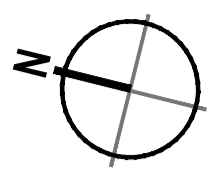


 Denotes Location of Cycle Shelters

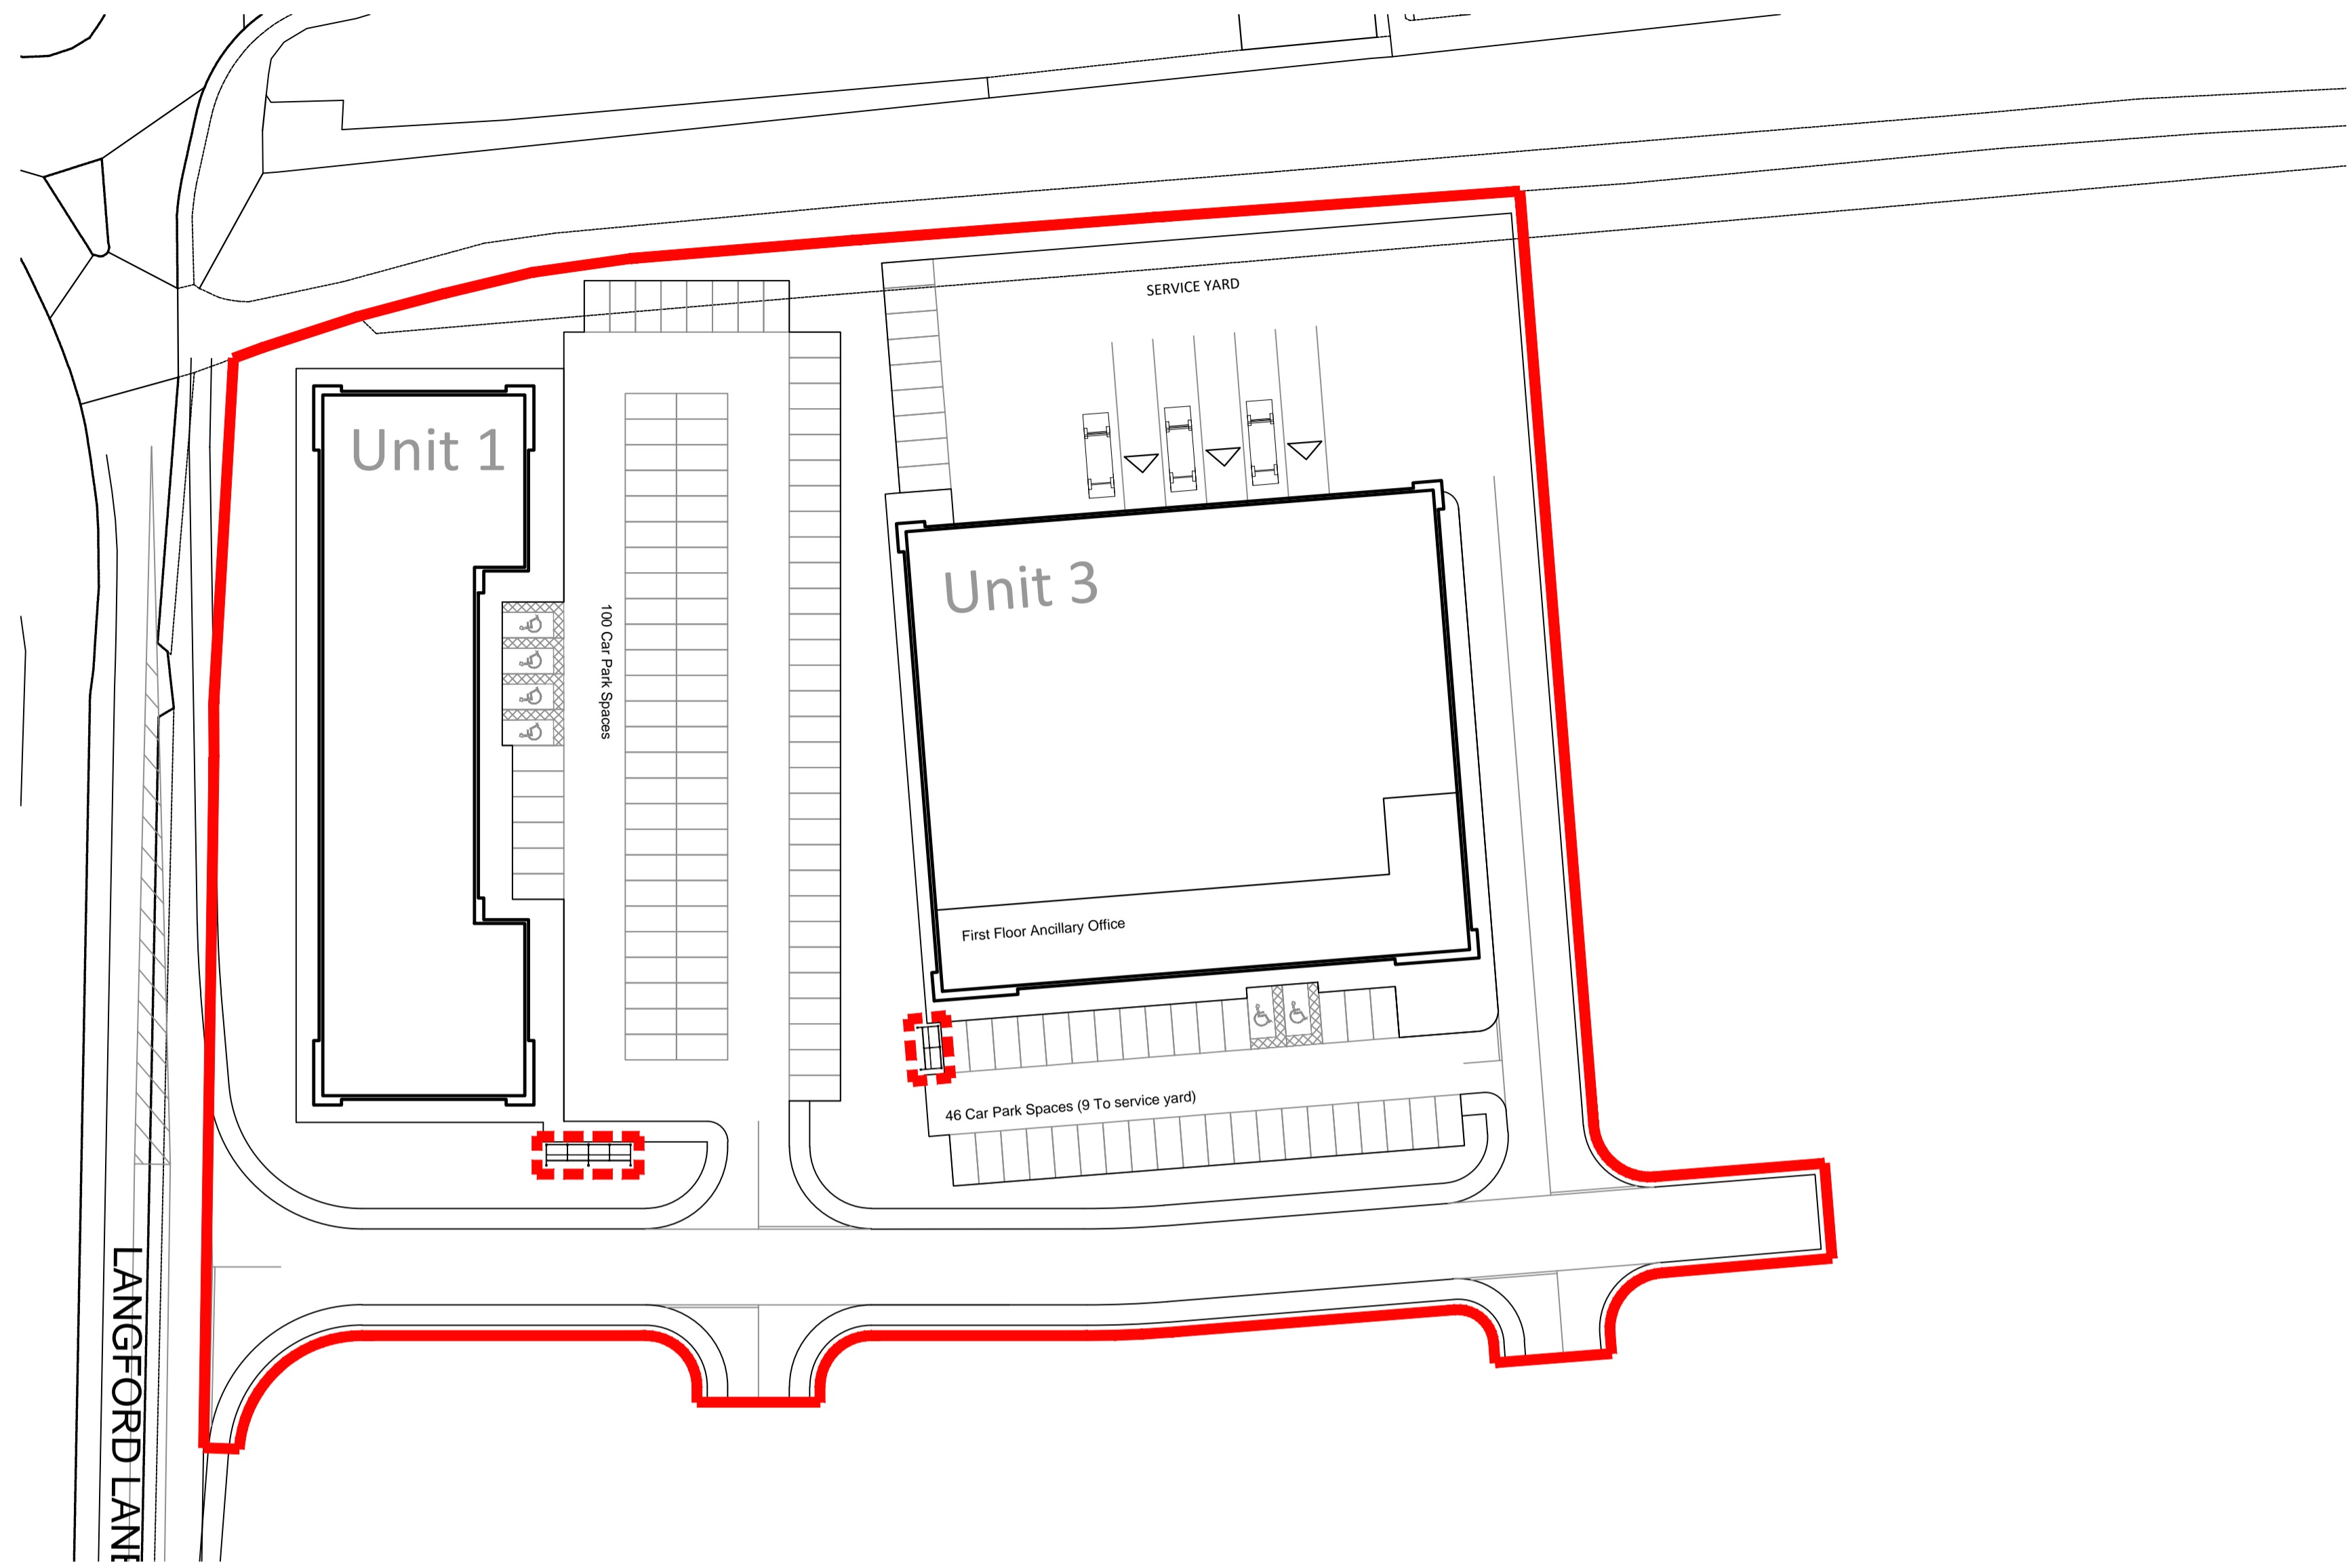


Site Layout  
 Scale 1:500



Typical Cycle Shelter

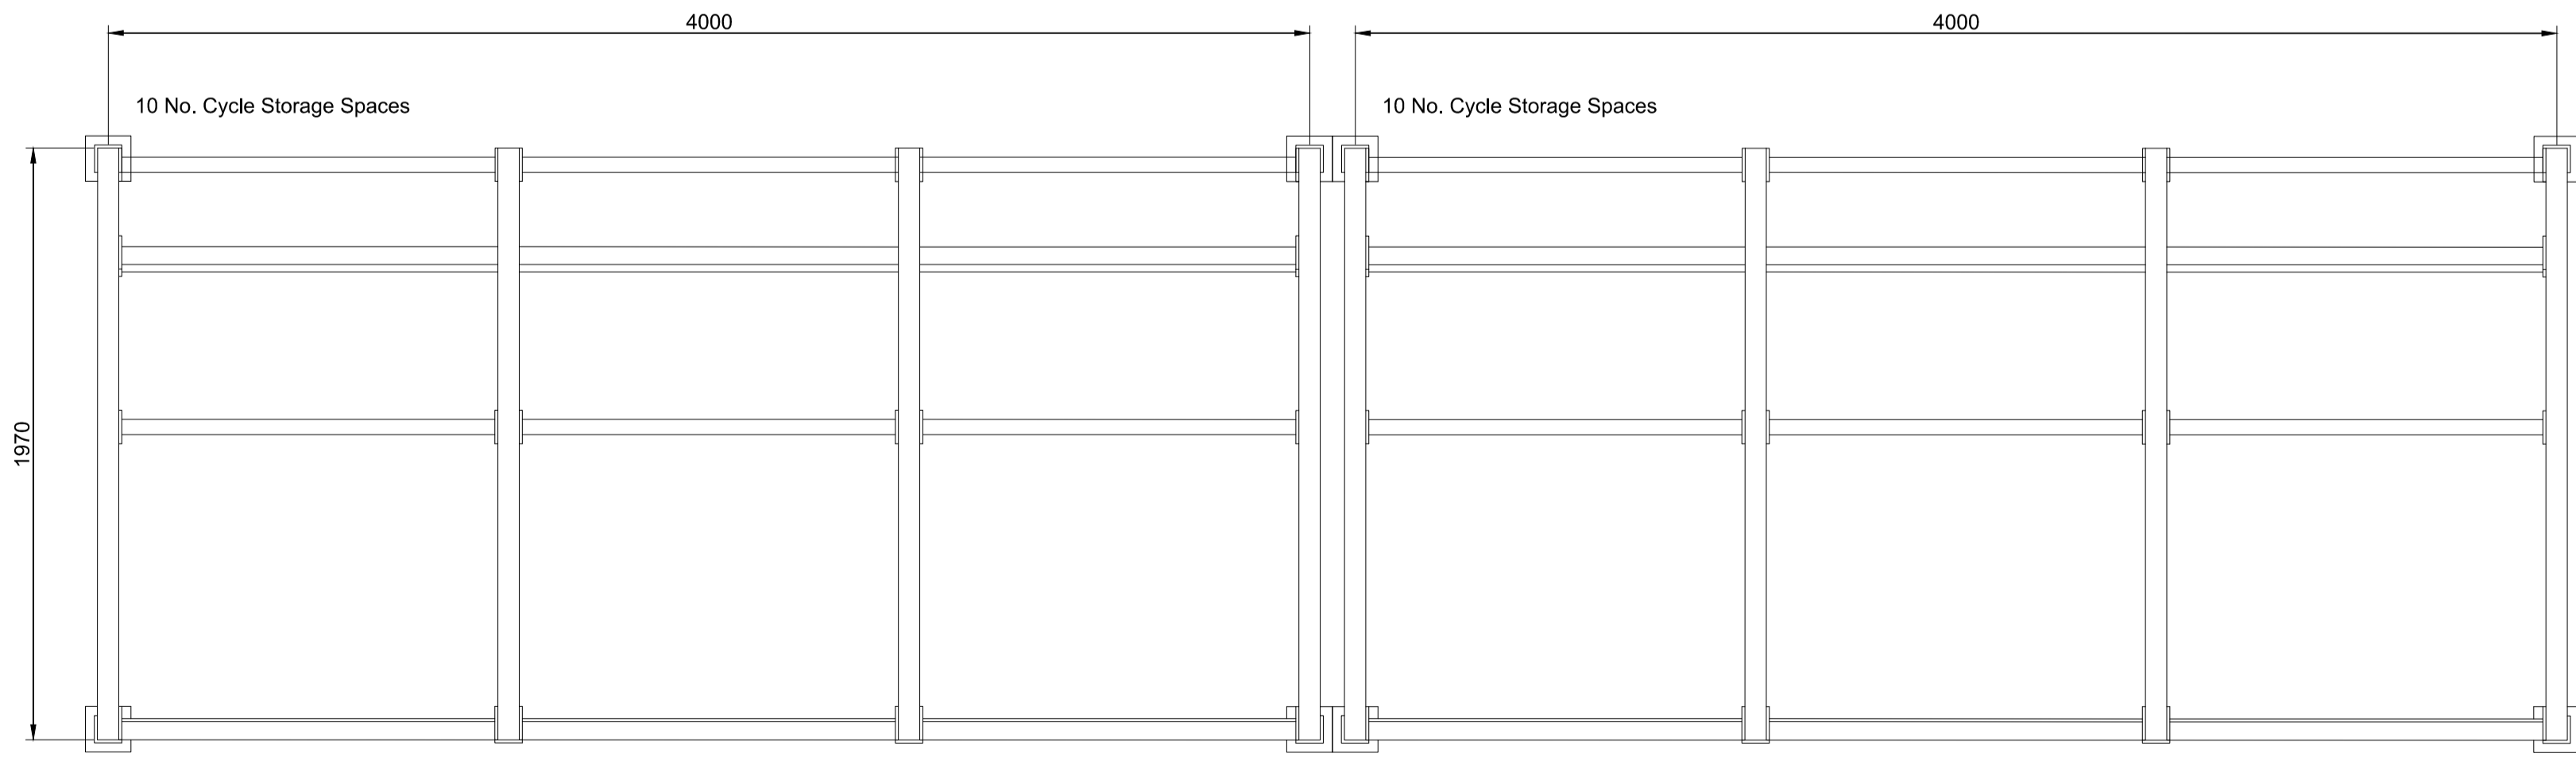

Typical Cycle Shelter Details  
 Scale 1:20

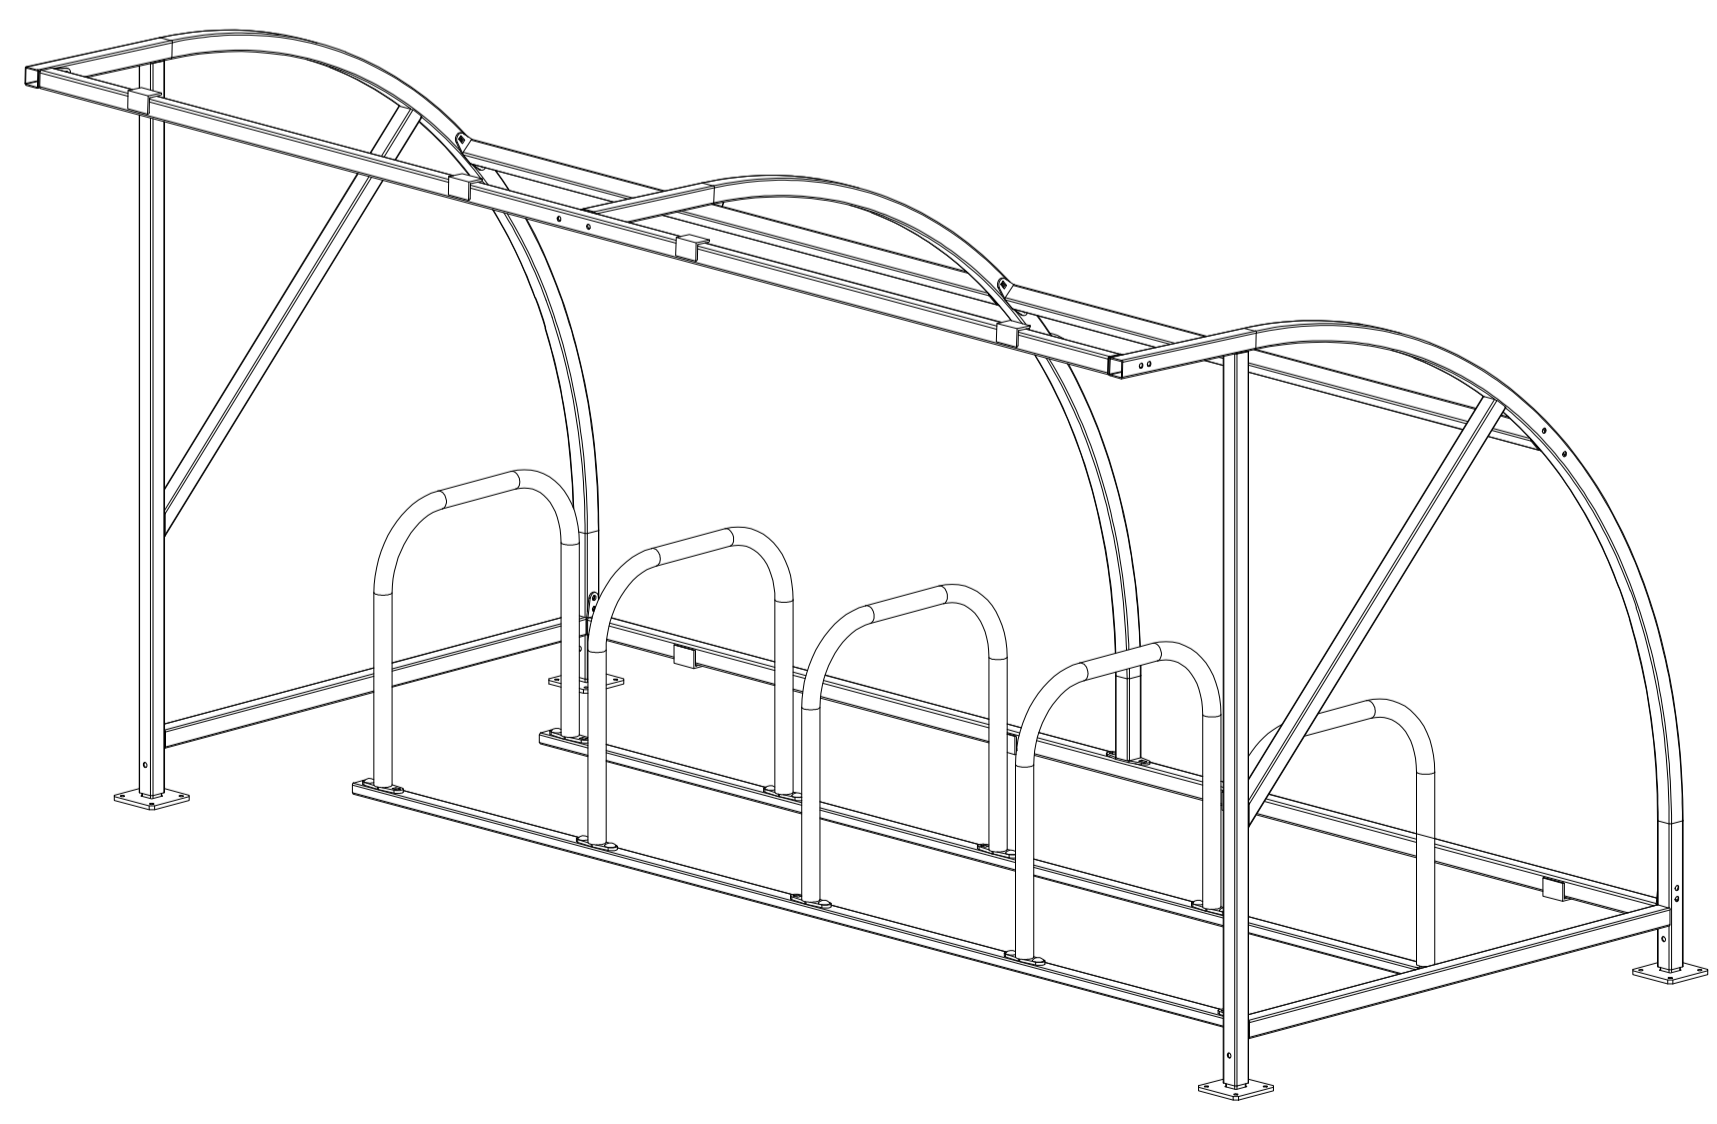

Typical Cycle Shelter 3D



rev | amendments | by | ckd | date

Oxford Technology Park  
 Cycle Shelter Details



Newark Beacon Innovation Centre, Caferston Way, Newark, Nottinghamshire NG24 2TN  
 t: +44 (0)1636 653027 f: +44 (0)1636 653010 e: info@umcarchitects.com

Drawing Status:	PLANNING
Drawn / Checked:	CA /
Date:	06.06.2017
Scale:	1:500 A1
Drawing no:	Revision:
13045 RM1033	PO