

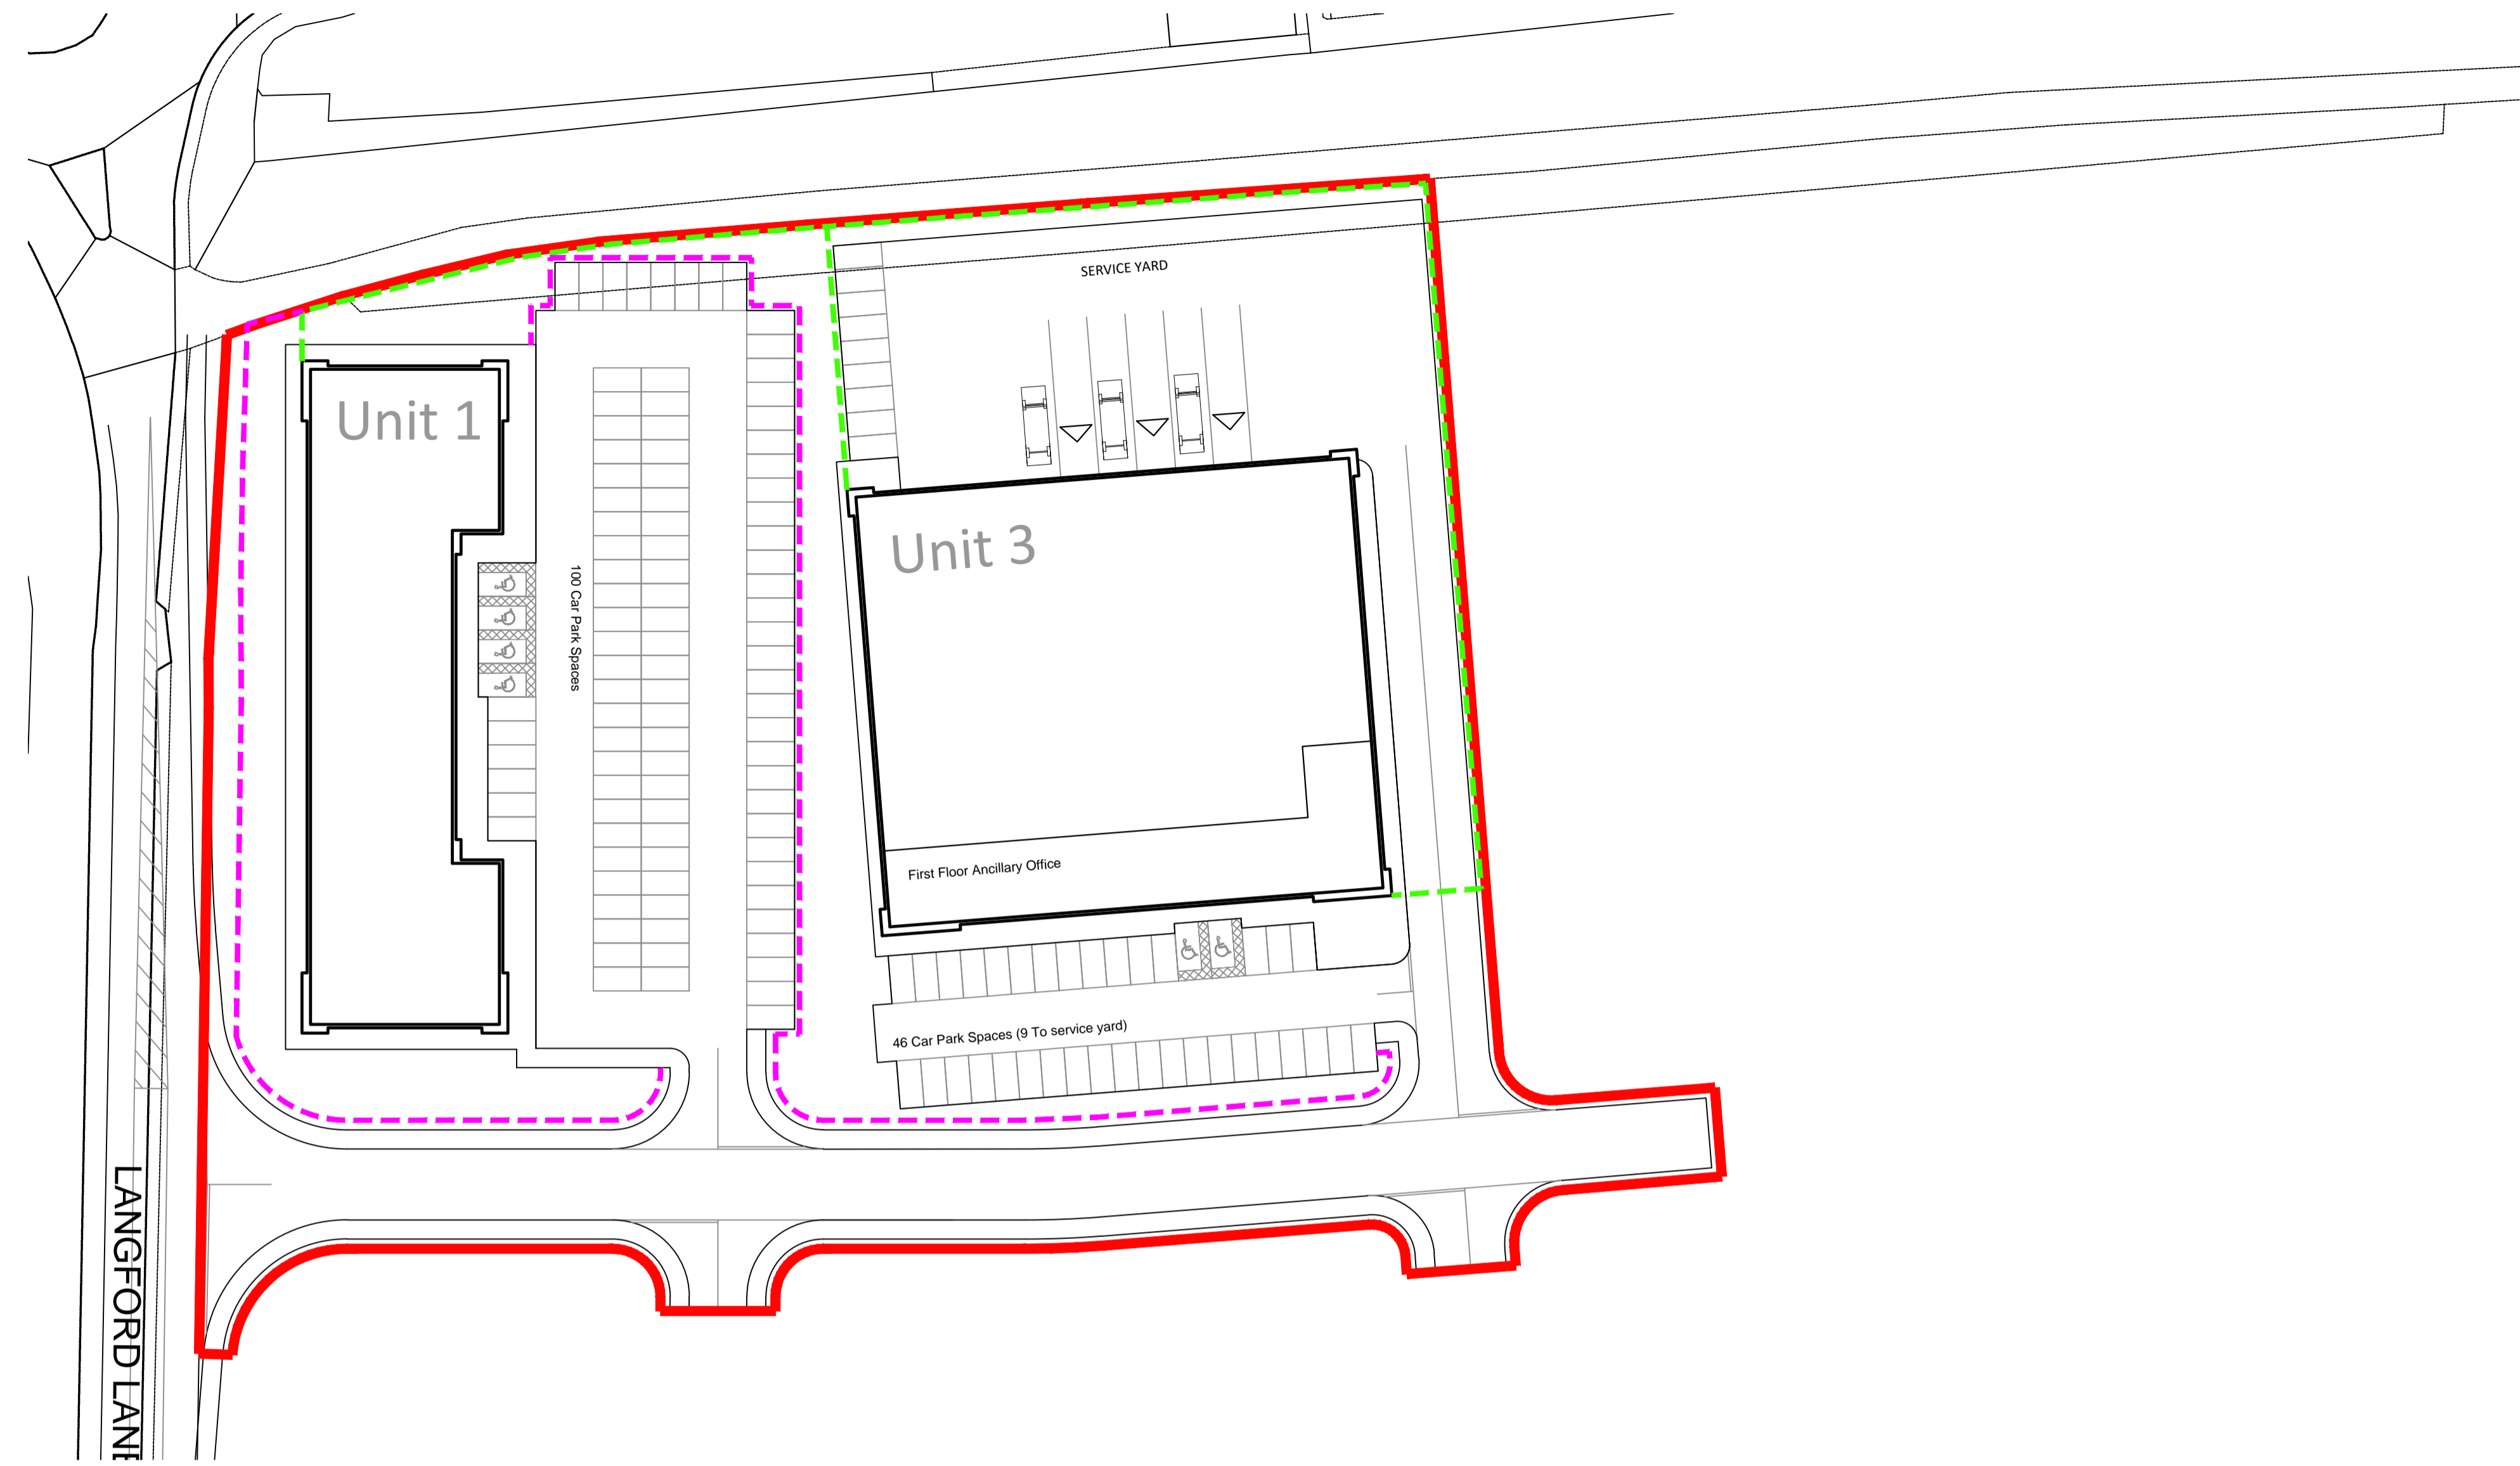


- Dimensions are in millimeters, unless stated otherwise.
 - Scaling of this drawing is not recommended.
 - It is the recipient's responsibility to print this document to the correct scale.
 - All relevant drawings and specifications should be read in conjunction with this drawing.

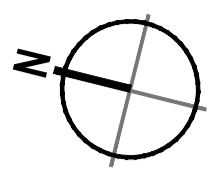

- Denotes extent of proposed 2.4m high paladin security fence
- - - Denotes extent of proposed 1.2m high morticed post and rail fence.

Site Layout

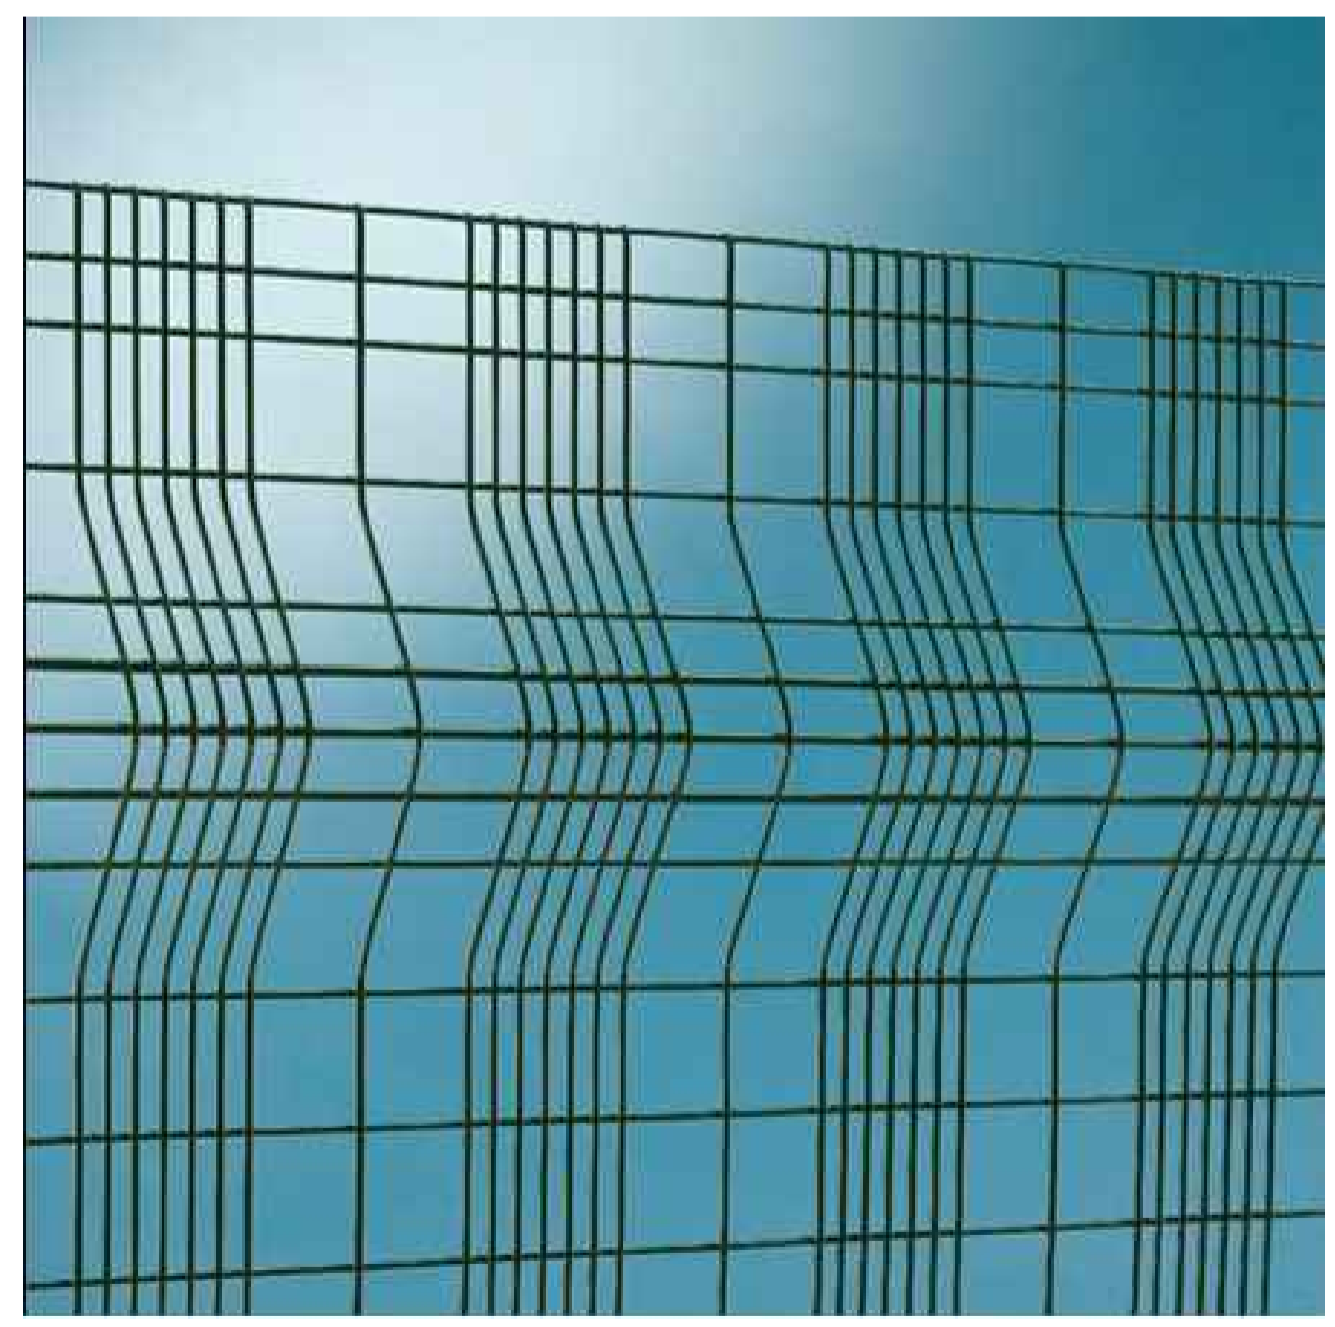

Typical Paladin Fence



Typical Morticed Post and Rail Fence



rev | amendments | by | ckd | date

Oxford Technology Park
Fencing Details



Newark Beacon Innovation Centre, Calderston Way, Newark, Nottinghamshire NG24 2TN
 t: +44 (0)1636 653027 f: +44 (0)1636 653010 e: info@umcarchitects.com

Drawing Status:	PLANNING
Drawn / Checked:	CA /
Date:	06.06.2017
Scale:	1:500 A1
Drawing no:	Revision:
13045 RM1032	P1