

PLANTING SCHEDULE

HEDGING

Number	Plant Name	Height	Container	Specification	Density
1433 No.	Carpinus betulus	100-125cm	5L	Branched: 5 brks: C	3/m ²
1674 No.	Escallonia 'Donard Seeding'	40-60cm	5L	Bushy: 5 brks: C	3/m ²
4948 No.	Lonicera nitida 'Maigrün'	7.5L	Bushy: 9 brks: C	3/m ²	
1396 No.	Prunus laurocerasus 'Otto Luyken'	40-60cm	5-7.5L	Bushy: 5 brks: C	3/m ²

Total: 9451 No.

SHRUBS

Number	Plant Name	Height	Container	Specification	Density
811 No.	Aucuba japonica 'Crotonifolia'	40-60cm	5L	Bushy: 3 brks: C	5/m ²
106 No.	Berberis thunbergii 'Atropurpurea Nana'	25-30cm	5L	Branched: 5 brks: C	5/m ²
166 No.	Ceanothus 'Blue Mound'	5L	Bushy: 6 brks: C	5/m ²	
768 No.	Choisya 'Aztec Pearl'	30-40cm	5L	Bushy: 6 brks: C	5/m ²
167 No.	Choisya ternata 'Sundance'	40-60cm	7.5L	Bushy: 5 brks: C	5/m ²
293 No.	Cistus x corbariensis	40-60cm	5-7.5L	Bushy: 6 brks: C	5/m ²
189 No.	Cornus alba 'Spaethii'	60-80cm	5-7.5L	Branched: 4 brks: C	5/m ²
578 No.	Euonymus fortunei 'Emerald 'n' Gold'	25-30cm	5-7.5L	Bushy: 9 brks: C	5/m ²
381 No.	Euonymus fortunei 'Silver Queen'	20-30cm	5L	Bushy: 7 brks: C	5/m ²
42 No.	Fatsia japonica	30-40cm	3L	Leader: C	5/m ²
123 No.	Hebe 'Autumn Glory'	30-40cm	5L	Bushy: 7 brks: C	5/m ²
110 No.	Hebe 'Grazz Orme'	30-40cm	5L	Bushy: 5 brks: C	5/m ²
351 No.	Hebe 'Red Edge'	5-7.5L	Bushy: 7 brks: C	5/m ²	
386 No.	Hebe rakaiensis	5-7.5L	Bushy: 7 brks: C	5/m ²	
66 No.	Hydrangea macrophylla 'Madame Emile Mouillere'	40-60cm	5L	Branched: 5 brks: C	5/m ²
57 No.	Hypericum moserianum 'Tricolor'	5-7.5L	Bushy: 7 brks: C	5/m ²	
10 No.	Ilex aquifolium 'Alaska'	80-100cm	10L	Leader with Lateral: C	3/m ²
1105 No.	Lavandula angustifolia 'Hidcote'	20-30cm	5L	Bushy: 7 brks: C	5/m ²
135 No.	Lonicera pileata	5L	Bushy: 8 brks: C	5/m ²	
734 No.	Pachysandra terminalis 'Green Carpet'	5-7.5L	Several Shoots: 11 brks: C	5/m ²	
76 No.	Philadelphus 'Belle Etoile'	40-60cm	5-7.5L	Branched: 5 brks: C	5/m ²
46 No.	Philonis frutescens	30-40cm	5-7.5L	Branched: 5 brks: C	5/m ²
636 No.	Rosmarinus officinalis 'Severn Sea'	40-60cm	5L	Bushy: 5 brks: C	5/m ²
865 No.	Ruscus aculeatus	30-40cm	3L	Several Shoots: 3 brks: C	5/m ²
495 No.	Santolina chamaecyparissus	30-40cm	5L	Bushy: 8 brks: C	5/m ²
433 No.	Sarcococca confusa	30-40cm	7.5L	Bushy: 7 brks: C	5/m ²
1147 No.	Sarcococca hookeriana digyna	30-40cm	5L	Bushy: 6 brks: C	5/m ²
55 No.	Skimmia confusa 'Kew Green'	40-60cm	5L	Bushy: 5 brks: C	5/m ²
332 No.	Skimmia japonica 'Kew White'	30-40cm	5L	Bushy: 4 brks: C	5/m ²
290 No.	Spiraea japonica 'Goldflame'	30-40cm	5-7.5L	Bushy: 7 brks: C	5/m ²
1202 No.	Viburnum davidii	30-40cm	5-7.5L	Bushy: 4 brks: C	5/m ²
360 No.	Viburnum sinus 'Eve Price'	30-40cm	5L	Bushy: 5 brks: C	5/m ²
109 No.	Viburnum x hillieri 'Winton'	40-60cm	5L	Bushy: 7 brks: C	7/m ²
352 No.	Vinca minor	5-7.5L	Several Shoots: 5 brks: C	5/m ²	

Total: 12976 No.

HERBACEOUS

Number	Plant Name	Container	Specification	Density
92 No.	Agapanthus Headbourne Hybrids	3L	Full Pot: C	5/m ²
61 No.	Ajuga reptans	2L	Full Pot: C	6/m ²
180 No.	Ajuga reptans 'Atropurpurea'	2L	Full Pot: C	5/m ²
16 No.	Anemone hepheensis 'Prinz Heinrich'	3L	Full Pot: C	5/m ²
124 No.	Aquilegia canadensis	2L	Full Pot: C	5/m ²
30 No.	Aster 'Little Carlow'	3L	Full Pot: C	5/m ²
65 No.	Bergenia 'Bressingham Ruby'	3L	Full Pot: C	5/m ²
58 No.	Bergenia 'Siberlich'	3L	Full Pot: C	5/m ²
29 No.	Geranium macrorrhizum 'Album'	3L	Full Pot: C	5/m ²
174 No.	Helenium 'Moerheim Beauty'	3L	Full Pot: C	5/m ²
117 No.	Helenium hoopesii 'The Bishop'	3L	Full Pot: C	5/m ²
503 No.	Helleborus niger	3L	Full Pot: C	5/m ²
142 No.	Homocallis 'Crimson Pirate'	3L	Full Pot: C	5/m ²
164 No.	Homocallis 'Golden Chimes'	3L	Full Pot: C	5/m ²
351 No.	Homocallis 'Stafford'	3L	Full Pot: C	5/m ²
104 No.	Heuchera 'Chocolate Ruffles'	3L	Full Pot: C	5/m ²
71 No.	Heuchera 'Green Ivory'	3L	Full Pot: C	5/m ²
140 No.	Heuchera micrantha 'Palace Purple'	3L	Full Pot: C	5/m ²
28 No.	Nepeta nervosa	3L	Full Pot: C	5/m ²
83 No.	Salvia officinalis 'Tricolor'	3L	Full Pot: C	6/m ²
74 No.	Sedum 'Purple Emperor'	3L	Full Pot: C	5/m ²
10 No.	Sedum 'Ruby Glow'	3L	Full Pot: C	5/m ²
139 No.	Stachys byzantina 'Silver Carpet'	3L	Full Pot: C	5/m ²

Total: 2255 No.

FERNS

Number	Plant Name	Container	Specification	Density
144 No.	Asplenium scolopendrium	3L	Full Pot: C	5/m ²
389 No.	Dryopteris affinis 'Cristata Angustata'	3L	Full Pot: C	5/m ²
265 No.	Dryopteris filix-mas	3L	Full Pot: C	5/m ²

Total: 798 No.

GRASSES

Number	Plant Name	Container	Specification	Density
45 No.	Calamagrostis x acutiflora 'Karl Foerster'	3L	Full Pot: C	5/m ²
346 No.	Carex buchananii	5L	Full Pot: C	5/m ²
131 No.	Carex comans 'Frosted Curly'	3L	Full Pot: C	5/m ²
77 No.	Carex elata 'Aurea'	3L	Full Pot: C	5/m ²
13 No.	Deschampsia cespitosa 'Goldtau'	3L	Full Pot: C	5/m ²
39 No.	Hakonechloa macra 'Aureola'	2L	Full Pot: C	6/m ²
656 No.	Liriope muscari	3L	Full Pot: C	5/m ²
27 No.	Miscanthus sinensis 'Kleine Fontäne'	3L	Full Pot: C	5/m ²

Total: 1334 No.

LEGEND

- Existing Vegetation to be retained
- Proposed tree planting
- Proposed hedge
- Proposed shrub/herbaceous planting
- Native hedgerow
- Aquatic/Marginal planting
- Grass: Meadow (EM1 - Basic general purpose meadow mixture by Emergent seeds or similar approved)
- Grass:Mown
- Grass: Wetland (EG8 - Meadow grass mixture for wetlands by Emergent seeds or similar approved)

GENERAL NOTES

This drawing is to be used for planting information only, and is subject to alteration through changes to the site layout or until approved by the area designer.

Any species substitution by the contractor must be verified with the Landscape Architect through the Job Architect.

This layout must be checked in accordance with NHBC Standards 2013 (Chapter 4.2 - Building Near Trees & Chapter 9.2 Drives, Paths and Landscaping) by the Regional Engineer prior to implementation.

Excavations: Contractors must ensure that they have full information relating to service and drainage positions before undertaking any excavations.

Root barriers to be used in association with tree planting adjacent to kerbs / services / footpaths etc. (Greenleaf ReRoot products or similar application, in accordance with manufacturers instructions).


NOTES:

Please note all planting mixes should be planted as follows:
 Shrubs/Grasses to be planted in groups of 3-5 to the rear of the mix area. With herbaceous to be planted in groups of 3 randomly throughout mix area.

For Landscape Specification refer to drawing 1619 A6 17

For Rain Gardens refer to drawing 1619 A6 04

For Tree Specification refer to drawing 1619 A6 03

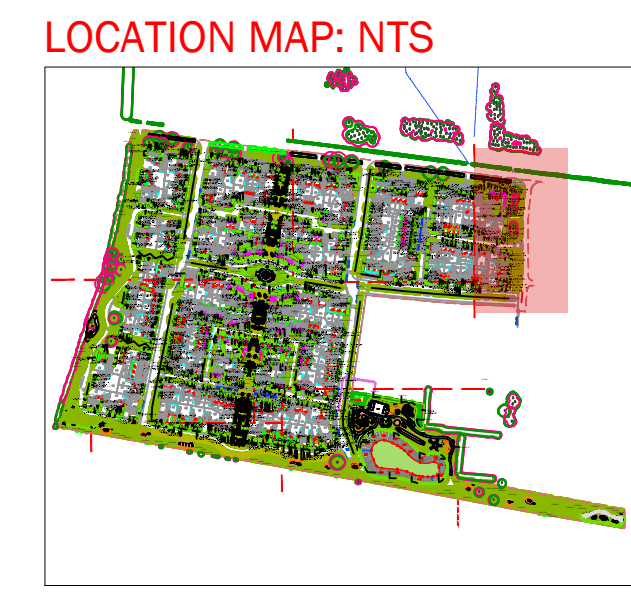

Rev	Date	Description
A	11.11.16	Tree No. reduced following comments
B	09.02.18	Tree planting amendments following tree removal
C	01.03.18	Planting amendments following architectural layout alterations
D	20.04.18	Plot number amendments
E	07.09.18	Arrangements & Schedule Updates

Title: Details/Planting Schedule Sheet 3 of 7

Project: [Redacted] - Phase 9

Client: [Redacted] Living

Date: [Redacted] 18

Scale: 1:200 @ A0

Drawing No: 1619 A6 14 E

Rev: [Redacted]