

- LEGEND**
- Existing Vegetation to be retained
 - Proposed Trees
 - Native Hedgerow
 - Grass: Meadow (EM1 - Basic general purpose meadow mixture by Emorsgate seeds or similar approved)
 - Grass:Mown
 - Aquatic/marginal planting
 - Grass: Wetland (EG8 - Meadow grass mixture for wetlands by Emorsgate seeds or similar approved)
 - Rubber Grass mat safety surface
 - Low Mounding
 - Natural play boulders
 - Bowtop fencing and self-closing gate

NOTES:


All Play areas to be subject to ROSPA design standard specifications and post installation inspection

For Landscape Specification refer to drawing 1619 A6 17

For Planting Schedule refer to drawing 1619 A6 14

For Planting Details refer to drawing 1619 A6 18

For Tree Planting Details refer to drawing 1619 A6 03

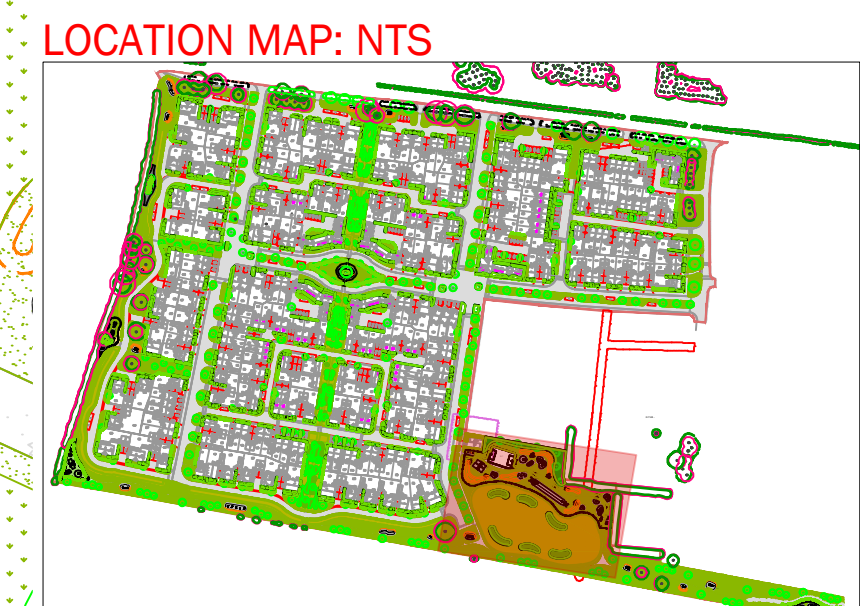

Rev	Date	Description
A	11.11.16	Tree No. reduced following comments

Title: Eastern POS Detailed Proposal
 Project: Heywood Park parcel 9
 Client: [Redacted]
 Date: October 16
 Scale: 1:200 @ A1
 Drawing No: 1619 A6 05 A
 Rev: [Redacted]

T: +44 (0)1273 647044 E: office@lizlake.com www.lizlake.com

LIZ LAKE ASSOCIATES
LANDSCAPE ARCHITECTS