

- LEGEND**
- Existing Vegetation to be retained
  - Proposed Trees

**GENERAL NOTES**

This drawing is to be used for planting information only, and is subject to alteration through changes to the site layout or until approved by the area designer.

Any species substitution by the contractor must be verified with the Landscape Architect through the Job Architect.

This layout must be checked in accordance with NHBC Standards 2013 (Chapter 4.2 - Building Near Trees & Chapter 9.2 Drives, Paths and Landscaping) by the Regional Engineer prior to implementation.

Excavations: Contractors must ensure that they have full information relating to service and drainage positions before undertaking any excavations.

Root barriers to be used in association with tree planting adjacent to kerbs / services / footpaths etc. (Greenleaf ReRoot products or similar application, in accordance with manufacturer's instructions).

For Landscape Specification refer to drawing 1619 A6 17

**TREE PLANTING SCHEDULE**

**TREES**


Number	Abbreviation	Plant Name	Height	Crsh	Specification
28 No.	A ca 'S'	Acer campestre 'Sierrevise'	400-450cm	18-20cm	Extra Heavy Standard: 3c RB: Clear Stem min. 200cm
20 No.	Q'	Quercus robur	600-650cm	30-35cm	Semi-Mature: 4c RB: Clear Stem min. 200cm
24 No.	C be	Carpinus betulus	350-425cm	20-25cm	4c: Large Feathered: RB
29 No.	C be 'F'	Carpinus betulus 'Yras Fontaine'	450-500cm	18-20cm	Extra Heavy Standard: 3c RB: Clear Stem min. 200cm
24 No.	A x g 'R H'	Amelanchier x grandiflora 'Robin Hill'	450-425cm	16-18cm	Extra Heavy Standard: 3c RB: Clear Stem min. 200cm
3 No.	B u j	Betula ulula jacquemontii	450-500cm	18-20cm	Extra Heavy Standard: 3c RB: Clear Stem min. 200cm
66 No.	T co 'G'	Tilia cordata 'Greenspire'	550-600cm	25-30cm	Semi-Mature: 4c RB: Clear Stem min. 200cm
3 No.	A ca	Acer campestre	500-550cm	20-25cm	Semi-Mature: 3c RB: Clear Stem min. 200cm
12 No.	A ps	Acer pseudoplatanus	550-600cm	25-30cm	Semi-Mature: 4c RB: Clear Stem min. 200cm
19 No.	B ni	Betula nigra	450-500cm	18-20cm	Extra Heavy Standard: 3c RB: Clear Stem min. 200cm

Total: 228 No.

**CONFERS**

Number	Plant Name	Height	Container	Specification	Density	Abbreviated Text
5 No.	Pinus pinus	300-350cm	140-165L	Semi-Mature: Bushy: C: Clear Stem min. 200cm	Counted	P pi
17 No.	Pinus sylvestris	300-350cm	Leader with Lateral: 5c: RB: Clear Stem min. 200cm	Counted	P sy	

Total: 22 No.

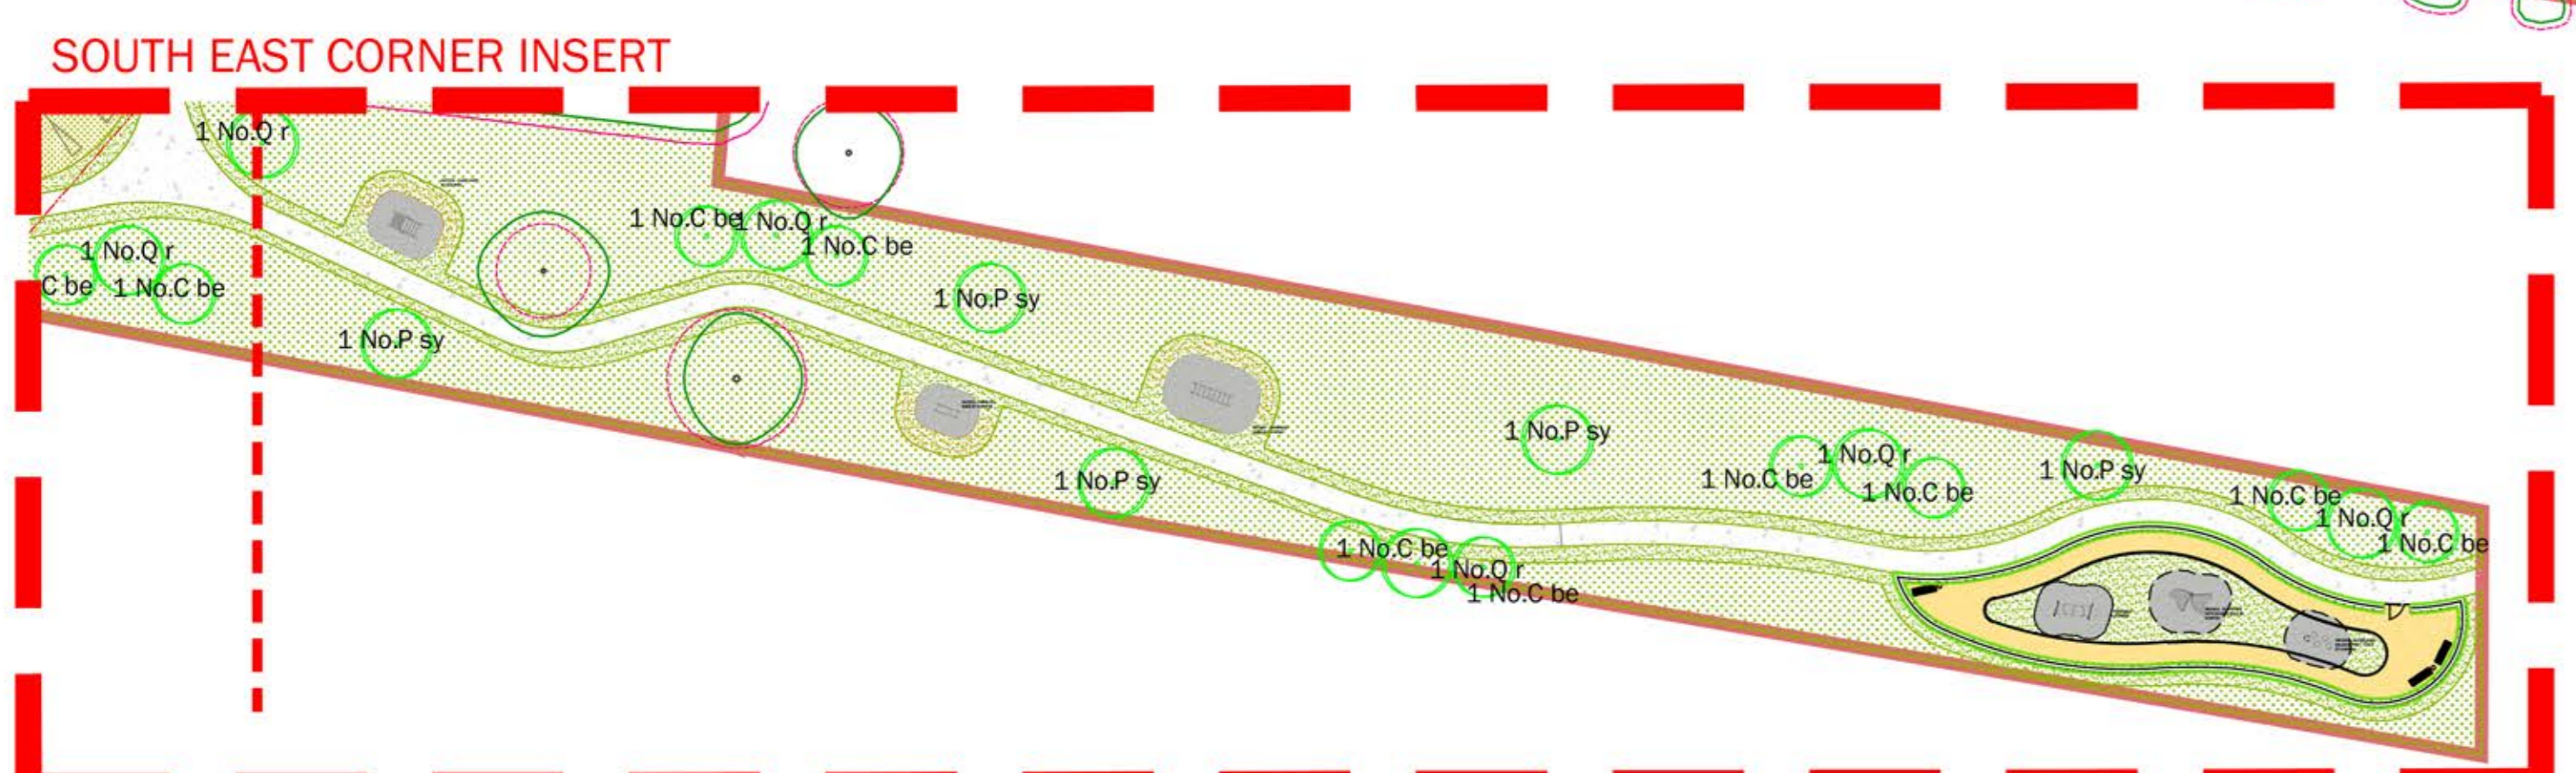

FOR CONTINUATION REFER TO INSERT