



- LEGEND**
- Existing Vegetation to be retained
  - Proposed Trees
  - Grass: Meadow (EM1 - Basic general purpose meadow mixture by Emorsgate seeds or similar approved)
  - Grass:Mown
  - Hoggin Footpath
  - Rubber Eco Mulch surfacing in various colours
  - Bowtop fencing and self closing gate
- NOTES:**
- ✓ All Play areas to be subject to ROSPA design standard specifications and post installation inspection
  - ✓ For Landscape Specification refer to drawing 1619 A6 17
  - ✓ For Planting Schedule refer to drawing 1619 A6 14
  - ✓ For Planting Details refer to drawing 1619 A6 15



1  
NAT506 - TREE CASTLE BY KOMPAN



2  
GSP0005 - PEEKABOO TUNNEL BY KOMPAN



3  
MSC5401 - CLOUD CLIMBER BY KOMPAN




A  
BX14 4015 - Willenhall seat



B  
BX45 2552-DD-RC - Derby Double Wheelie Bin



C  
M213 - KOMPAN Sign for 3 descriptions

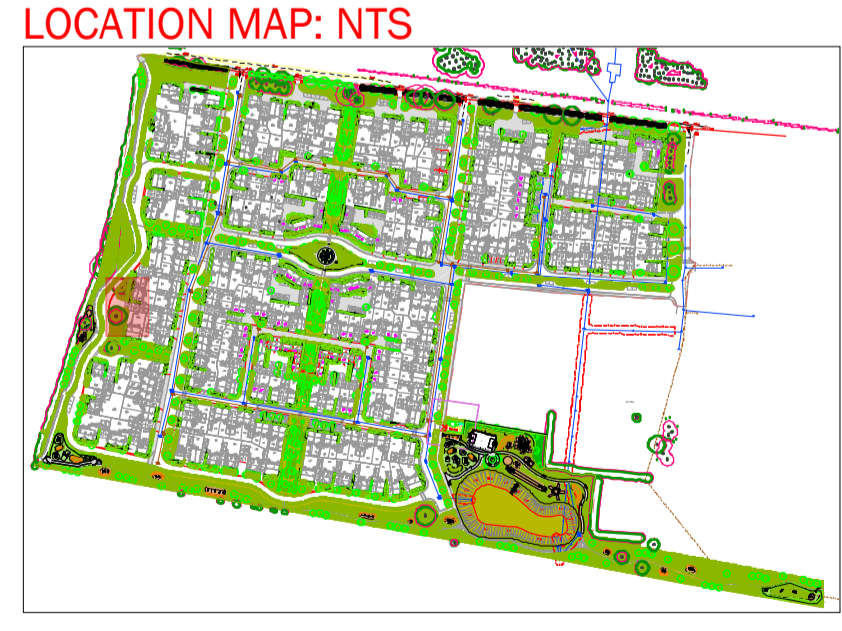

Rev	Date	Description
A	11.11.16	Tree No. reduced following comments
B	15.01.18	Layout alterations following architectural layout amendments

Title: Western LAP 2 Proposal  
 Project: Hurdon Lane, Leicester parcel 9  
 Client: Leicester Living  
 Date: October 16  
 Scale: 1:100@ A2  
 Drawing No: 1619 A6 09 B  
 Rev:

T: +44 (0)1279 647044 E: office@lizlake.com www.lizlake.com  
 COPYRIGHT Liz Lake Associates  
 Information contained in this drawing is confidential and may not be used for any purpose other than that for which the drawing is supplied without prior written authority of Liz Lake Associates. This drawing is copyright and may not be copied except within the agreed conditions of supply.  
 BASE MAPPING: Reproduced from Ordnance Survey map data by permission of Ordnance Survey © Crown copyright 2014. Licence No. 100001196. © Crown copyright and database rights 2014. Ordnance Survey Licence No. 0100031673. This drawing may contain information and/or mapping from a number of sources and its accuracy should be verified on site.  
**LIZ LAKE ASSOCIATES**  
 LANDSCAPE ARCHITECTS

