

LEGEND	
	Existing Vegetation to be retained
	Proposed Trees

GENERAL NOTES

This drawing is to be used for planting information only, and is subject to alteration through changes to the site layout or until approved by the area designer.

Any species substitution by the contractor must be verified with the Landscape Architect through the Job Architect.

This layout must be checked in accordance with NHC Standards 2013 (Chapter 4.2 - Building Near Trees & Chapter 9.2 Drives, Paths and Landscaping) by the Regional Engineer prior to implementation.

Excavations: Contractors must ensure that they have full information relating to service and drainage positions before undertaking any excavations.

Root barriers to be used in association with tree planting adjacent to kerbs / services / footpaths etc. (Greenleaf ReRoot products or similar application, in accordance with manufacturer's instructions).

For Landscape Specification refer to drawing 1619 A6 17



TREE PLANTING SCHEDULE


Number	Abbreviation	Plant Name	Height	Girth	Specification
27	No. A ca 'S'	Acer campestre 'Screwvire'	400-450cm	18-20cm	Extra Heavy Standard: 3c RB: Clear Stem min. 200cm
19	No. Q	Quercus robur	600-650cm	30-35cm	Semi-Mature: 4c RB: Clear Stem min. 200cm
24	No. C be	Carpinus betulus	350-425cm	20-25cm	4c: Large Feathered: RB
17	No. C be 'F P'	Carpinus betulus 'Frans Fontaine'	450-500cm	18-20cm	Extra Heavy Standard: 3c RB: Clear Stem min. 200cm
34	No. A x g 'R H'	Amelanchier x grandiflora 'Robin Hill'	450-625cm	16-18cm	Extra Heavy Standard: 3c RB: Clear Stem min. 200cm
44	No. T co 'G'	Tilia cordata 'Greenspire'	550-600cm	25-30cm	Semi-Mature: 4c RB: Clear Stem min. 200cm
3	No. A ca	Acer campestre	500-550cm	20-25cm	Semi-Mature: 3c RB: Clear Stem min. 200cm
12	No. A ps	Acer pseudoplatanus	550-600cm	25-30cm	Semi-Mature: 4c RB: Clear Stem min. 200cm
17	No. B ni	Betula nigra	450-500cm	18-20cm	Extra Heavy Standard: 3c RB: Clear Stem min. 200cm

Total :197 No.

CONFERS

Number	Plant Name	Height	Container	Specification	Density	Abbreviated Text
13	No. Pinus sylvestris	300-350cm		Leader with Lateral: 5c RB: Clear Stem min. 200cm	Counted	P sy

Total :13 No.

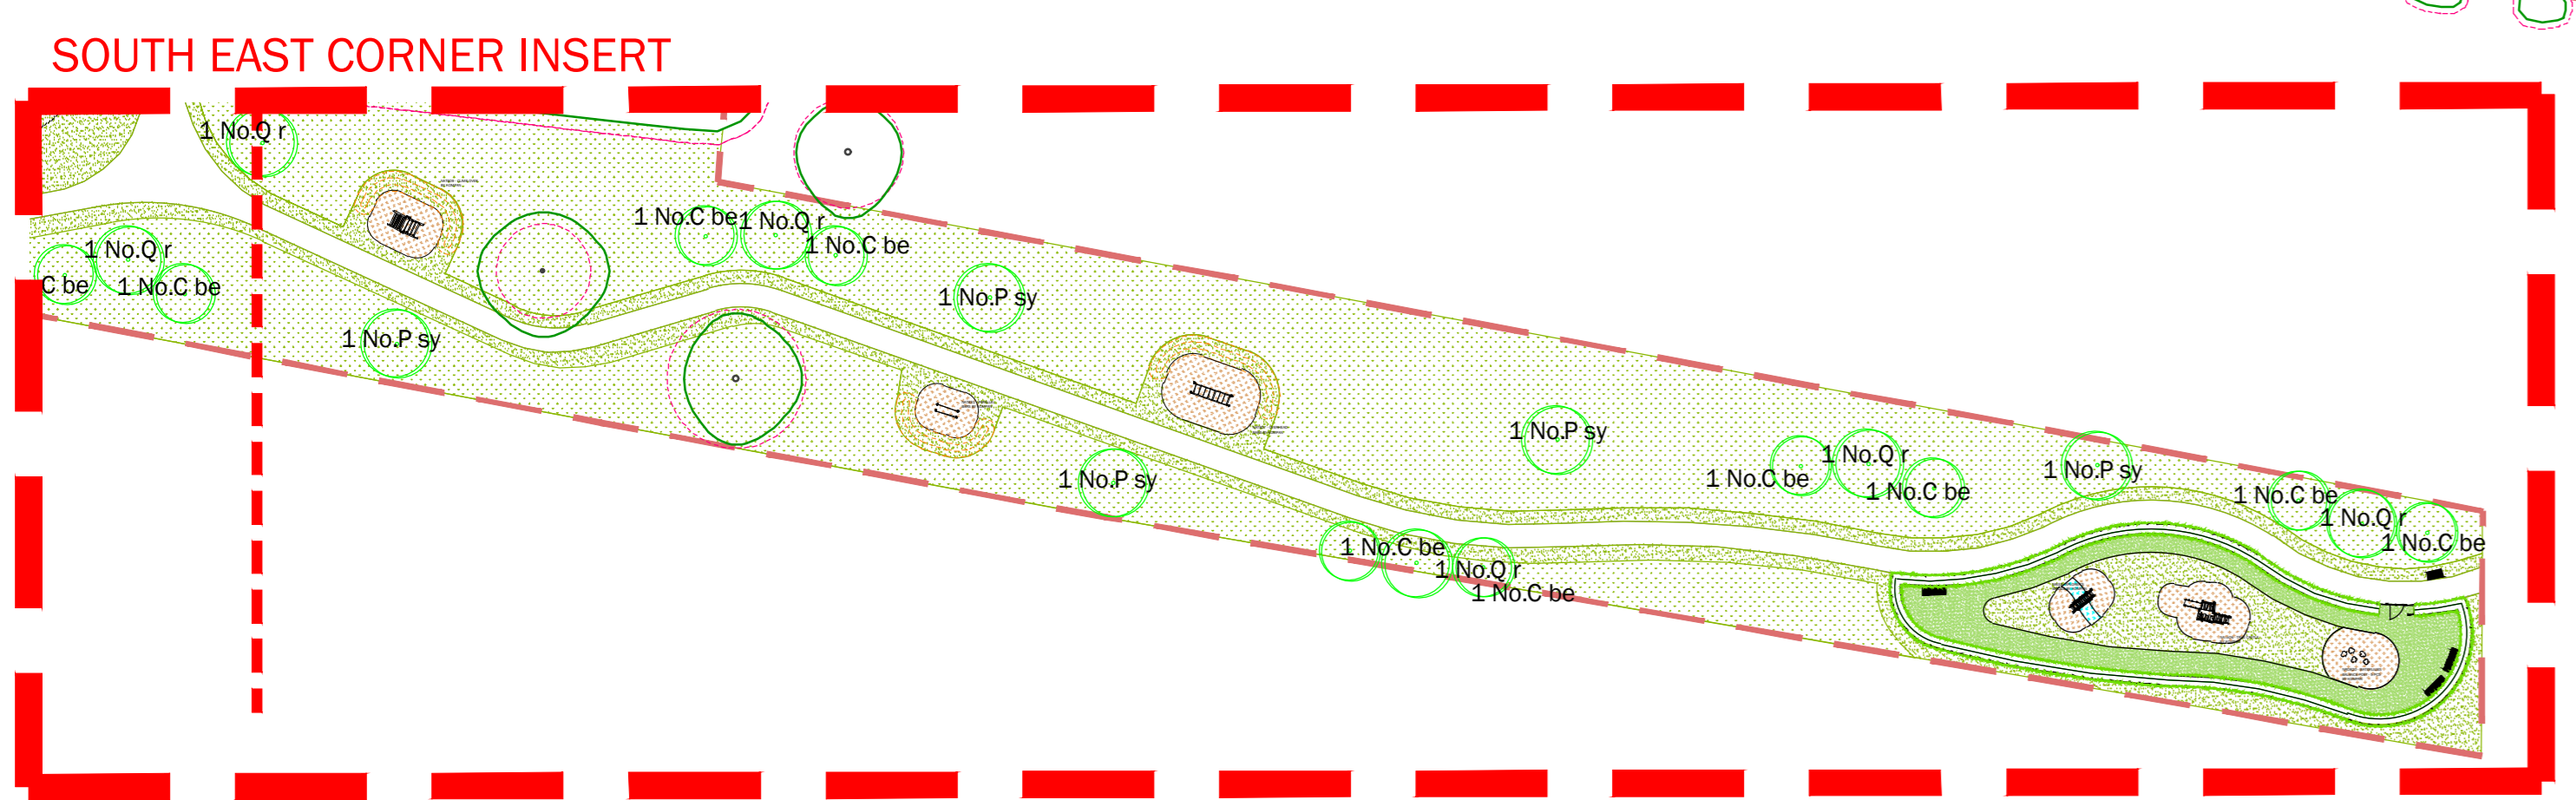

FOR CONTINUATION REFER TO INSERT

Rev	Date	Description
A	11.11.16	Tree No. reduced following comments
B	23.01.18	Tree planting amendments following updated layout.
C	09.02.18	Tree planting amendments following tree removal
D	01.03.18	Tree planting amendments following layout amendments
E	30.04.18	Plot number amendments

Title: Details of **PLANNING** proposal
 Project: **PLANNING** Developer parcel 9
 Client: **PLANNING** Developer parcel 9
 Date: 15/06/18
 Scale: 1:500 @ A0
 Drawing No: 1619 A6 03 E
 Rev: 1619 A6 03 E