


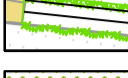











LEGEND

-  Existing Vegetation to be retained
-  Proposed Trees
-  Shrub/herbaceous planting
-  Hedging
-  Grass: Meadow (EM1 - Basic general purpose meadow mixture by Emorsgate seeds or similar approved)
-  Grass: Mown
-  Grass: Wetland (EG8 - Meadow grass mixture for wetlands by Emorsgate seeds or similar approved)
-  Hoggin Footpath
-  Macadam surface
-  Rubber Grass mat safety surface
-  Bowtop fencing and self closing gate

NOTES:

All Play areas to be subject to ROSPA design standard specifications and post installation inspection

For Landscape Specification refer to drawing 1619 A6 17

For Planting Schedule refer to drawing 1619 A6 14


For Planting Details refer to drawing 1619 A6 15




KPL201 - BENCH WITH BACKREST, PINE



KPL205 - DUSTBIN

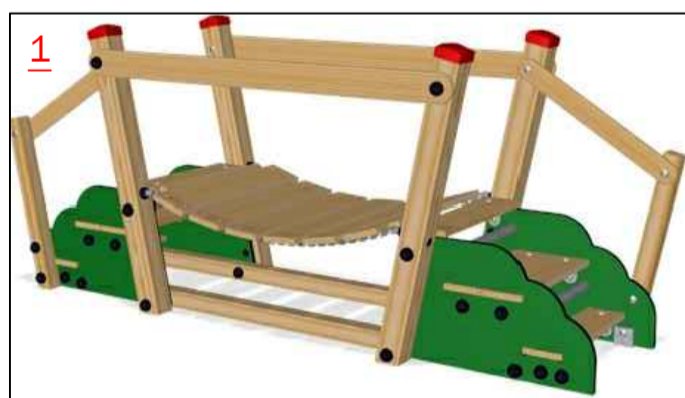

M633 - XPLORER'S BRIDGE BY KOMPAN

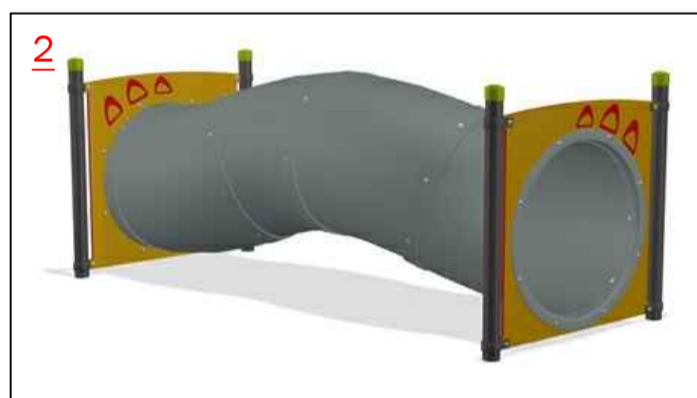

GSP0005 - PEEKABOO TUNNEL BY KOMPAN



M190 - PONY SEESAW BY KOMPAN

LOCATION MAP: NTS



Rev	Date	Description
A	11.11.16	Tree No. reduced following comments

Title: Western LAP 2 Proposal

Project: Hurdon Hall, Bracefield parcel 9

Client: Hurdon Hall Living

Date: October 16

Scale: 1:100@ A2

Drawing No: 1619 A6 09 A

Rev:

T: +44 (0)1279 647044 E: office@lizlake.com www.lizlake.com

Copyright Liz Lake Associates
 Information contained in this drawing is confidential and may not be used for any purpose other than that for which the drawing is supplied without prior written authority of Liz Lake Associates. This drawing is copyright and may not be copied except within the agreed conditions of supply.

BASE MAPPING:
 Reproduced from Ordnance Survey map data by permission of Ordnance Survey © Crown copyright 2014. Licence No. 100007194.
 © Crown copyright and database rights 2014. Ordnance Survey Licence No. 0100031673.
 This drawing may contain information and/or mapping from a number of sources and its accuracy should be verified on site.

LIZ LAKE ASSOCIATES
 LANDSCAPE ARCHITECTS

