

PLANTING SCHEDULE

Number	Plant Name	Height	Container	Specification	Density
1435 No.	Carpinus betulus	100-125cm	5L	Branched: 5 brks: C	3/m <sup>2</sup>
1682 No.	Escallonia 'Donard Seeding'	40-60cm	5L	Bushy: 5 brks: C	3/m <sup>2</sup>
4920 No.	Lonicera nitida 'Maigrün'	7.5L	Bushy: 9 brks: C	3/m <sup>2</sup>	
1397 No.	Prunus laurocerasus 'Otto Luyken'	40-60cm	5-7.5L	Bushy: 5 brks: C	3/m <sup>2</sup>

Total: 9434 No.

SHRUBS

Number	Plant Name	Height	Container	Specification	Density
810 No.	Aucuba japonica 'Crotonifolia'	40-60cm	5L	Bushy: 3 brks: C	5/m <sup>2</sup>
105 No.	Berberis thunbergii 'Atropurpurea Nana'	25-30cm	5L	Branched: 5 brks: C	5/m <sup>2</sup>
168 No.	Ceanothus 'Blue Mound'	5L	Bushy: 6 brks: C	5/m <sup>2</sup>	
767 No.	Choisya 'Aztec Pearl'	30-40cm	5L	Bushy: 6 brks: C	5/m <sup>2</sup>
126 No.	Choisya ternata 'Sundance'	40-60cm	7.5L	Bushy: 5 brks: C	5/m <sup>2</sup>
293 No.	Cistus x corbariensis	40-60cm	5-7.5L	Bushy: 6 brks: C	5/m <sup>2</sup>
160 No.	Cornus alba 'Spaethii'	60-80cm	5L	Branched: 4 brks: C	5/m <sup>2</sup>
550 No.	Euonymus fortunei 'Emerald n Gold'	25-30cm	5-7.5L	Bushy: 9 brks: C	5/m <sup>2</sup>
380 No.	Euonymus fortunei 'Silver Queen'	20-30cm	5L	Bushy: 7 brks: C	3/m <sup>2</sup>
42 No.	Fatsia japonica	30-40cm	3L	Leader: C	5/m <sup>2</sup>
103 No.	Hebe 'Autumn Glory'	30-40cm	5L	Bushy: 7 brks: C	5/m <sup>2</sup>
105 No.	Hebe 'Great Orme'	30-40cm	5L	Bushy: 5 brks: C	5/m <sup>2</sup>
348 No.	Hebe 'Red Edge'	5-7.5L	Bushy: 7 brks: C	5/m <sup>2</sup>	
385 No.	Hebe rakaiensis	5-7.5L	Bushy: 7 brks: C	5/m <sup>2</sup>	
66 No.	Hydrangea macrophylla 'Madame Emile Moullere'	40-60cm	5L	Branched: 5 brks: C	5/m <sup>2</sup>
50 No.	Hypericum moserianum 'Tricolor'	5-7.5L	Bushy: 7 brks: C	5/m <sup>2</sup>	
10 No.	Ilex aquifolium 'Alaska'	80-100cm	10L	Leader with Lateral: C	3/m <sup>2</sup>
1050 No.	Lavandula angustifolia 'Hidcote'	20-30cm	5L	Bushy: 7 brks: C	5/m <sup>2</sup>
134 No.	Lonicera pileata	5L	Bushy: 8 brks: C	5/m <sup>2</sup>	
741 No.	Pachysandra terminalis 'Green Carpet'	5L	Several Shoots: 11 brks: C	5/m <sup>2</sup>	
77 No.	Philadelphus 'Belle Etoile'	40-60cm	5-7.5L	Branched: 5 brks: C	5/m <sup>2</sup>
48 No.	Philonis frutescens	30-40cm	5-7.5L	Branched: 5 brks: C	5/m <sup>2</sup>
596 No.	Rosmarinus officinalis 'Severn Sea'	30-40cm	3L	Bushy: 5 brks: C	5/m <sup>2</sup>
839 No.	Ruscus aculeatus	30-40cm	3L	Several Shoots: 3 brks: C	5/m <sup>2</sup>
465 No.	Santolina chamaecyparissus	30-40cm	5L	Bushy: 8 brks: C	5/m <sup>2</sup>
420 No.	Sarcococca confusa	30-40cm	7.5L	Bushy: 7 brks: C	5/m <sup>2</sup>
1126 No.	Sarcococca hookeriana digyna	30-40cm	5L	Bushy: 6 brks: C	5/m <sup>2</sup>
55 No.	Skimmia confusa 'Kew White'	40-60cm	5L	Bushy: 5 brks: C	5/m <sup>2</sup>
332 No.	Skimmia japonica 'Kew White'	30-40cm	5L	Bushy: 4 brks: C	5/m <sup>2</sup>
274 No.	Spiraea japonica 'Goldflame'	30-40cm	5-7.5L	Bushy: 7 brks: C	5/m <sup>2</sup>
1161 No.	Viburnum davidii	30-40cm	5-7.5L	Bushy: 4 brks: C	5/m <sup>2</sup>
360 No.	Viburnum sinus 'Eve Price'	30-40cm	5L	Bushy: 5 brks: C	5/m <sup>2</sup>
109 No.	Viburnum x hillieri 'Winton'	40-60cm	5L	Bushy: 7 brks: C	7/m <sup>2</sup>
352 No.	Vinca minor	5-7.5L	Several Shoots: 5 brks: C	5/m <sup>2</sup>	

Total: 12607 No.

HERBACEOUS

Number	Plant Name	Container	Specification	Density
90 No.	Agapanthus Headbourne Hybrids	3L	Full Pot: C	5/m <sup>2</sup>
61 No.	Ajuga reptans	2L	Full Pot: C	6/m <sup>2</sup>
178 No.	Ajuga reptans 'Atropurpurea'	2L	Full Pot: C	5/m <sup>2</sup>
21 No.	Anemone hepatica 'Prinz Heinrich'	3L	Full Pot: C	5/m <sup>2</sup>
115 No.	Aquilegia canadensis	2L	Full Pot: C	5/m <sup>2</sup>
20 No.	Aster 'Little Carlow'	3L	Full Pot: C	5/m <sup>2</sup>
65 No.	Bergenia 'Bressingham Ruby'	3L	Full Pot: C	5/m <sup>2</sup>
57 No.	Bergenia 'Siberlich'	3L	Full Pot: C	5/m <sup>2</sup>
29 No.	Geranium macrorrhizum 'Album'	3L	Full Pot: C	5/m <sup>2</sup>
160 No.	Heleium 'Moerheim Beauty'	3L	Full Pot: C	5/m <sup>2</sup>
117 No.	Heleium hoopesii 'The Bishop'	3L	Full Pot: C	5/m <sup>2</sup>
493 No.	Heleborus niger	3L	Full Pot: C	5/m <sup>2</sup>
140 No.	Heleborus niger	3L	Full Pot: C	5/m <sup>2</sup>
150 No.	Heleborus niger	3L	Full Pot: C	5/m <sup>2</sup>
348 No.	Heleborus niger	3L	Full Pot: C	5/m <sup>2</sup>
104 No.	Heuchera 'Chocolate Ruffles'	3L	Full Pot: C	5/m <sup>2</sup>
71 No.	Heuchera 'Green Ivory'	3L	Full Pot: C	5/m <sup>2</sup>
149 No.	Heuchera micrantha 'Palace Purple'	3L	Full Pot: C	5/m <sup>2</sup>
32 No.	Nepeta nervosa	3L	Full Pot: C	5/m <sup>2</sup>
83 No.	Salvia officinalis 'Tricolor'	3L	Full Pot: C	6/m <sup>2</sup>
70 No.	Sedum 'Purple Emperor'	3L	Full Pot: C	5/m <sup>2</sup>
10 No.	Sedum 'Ruby Glow'	3L	Full Pot: C	5/m <sup>2</sup>
143 No.	Stachys byzantina 'Silver Carpet'	3L	Full Pot: C	5/m <sup>2</sup>

Total: 2206 No.

FERNS

Number	Plant Name	Container	Specification	Density
144 No.	Asplenium scolopendrium	3L	Full Pot: C	5/m <sup>2</sup>
378 No.	Dryopteris affinis 'Cristata Angustata'	3L	Full Pot: C	5/m <sup>2</sup>
265 No.	Dryopteris filix-mas	3L	Full Pot: C	5/m <sup>2</sup>

Total: 787 No.

GRASSES

Number	Plant Name	Container	Specification	Density
41 No.	Calamagrostis x acutiflora 'Karl Foerster'	3L	Full Pot: C	5/m <sup>2</sup>
323 No.	Carex buchananii	5L	Full Pot: C	5/m <sup>2</sup>
131 No.	Carex comans 'Frosted Curis'	3L	Full Pot: C	5/m <sup>2</sup>
77 No.	Carex elata 'Aurea'	3L	Full Pot: C	5/m <sup>2</sup>
12 No.	Deschampsia cespitosa 'Goldtau'	3L	Full Pot: C	5/m <sup>2</sup>
39 No.	Hakonechloa macra 'Aureola'	2L	Full Pot: C	6/m <sup>2</sup>
650 No.	Liriope muscari	3L	Full Pot: C	5/m <sup>2</sup>
26 No.	Miscanthus sinensis 'Kleine Fontäne'	3L	Full Pot: C	5/m <sup>2</sup>

Total: 1299 No.

**LEGEND**

- Existing Vegetation to be retained
- Proposed tree planting
- Proposed hedge
- Proposed shrub/herbaceous planting
- Native hedgerow
- Aquatic/Marginal planting
- Grass: Meadow (EM1 - Basic general purpose meadow mixture by Emergent seeds or similar approved)
- Grass:Mown
- Grass: Wetland (EG8 - Meadow grass mixture for wetlands by Emergent seeds or similar approved)

**GENERAL NOTES**

This drawing is to be used for planting information only, and is subject to alteration through changes to the site layout or until approved by the area designer.

Any species substitution by the contractor must be verified with the Landscape Architect through the Job Architect.

This layout must be checked in accordance with NHBC Standards 2013 (Chapter 4.2 - Building Near Trees & Chapter 9.2 Drives, Paths and Landscaping) by the Regional Engineer prior to implementation.

Excavations: Contractors must ensure that they have full information relating to service and drainage positions before undertaking any excavations.

Root barriers to be used in association with tree planting adjacent to kerbs / services / footpaths etc. (Greenleaf ReRoot products or similar application, in accordance with manufacturers instructions).


NOTES:

Please note all planting mixes should be planted as follows:  
 Shrubs/Grasses to be planted in groups of 3-5 to the rear of the mix area. With herbaceous to be planted in groups of 3 randomly throughout mix area.

For Landscape Specification refer to drawing 1619 A6 17

For Rain Gardens refer to drawing 1619 A6 04

For Tree Specification refer to drawing 1619 A6 03

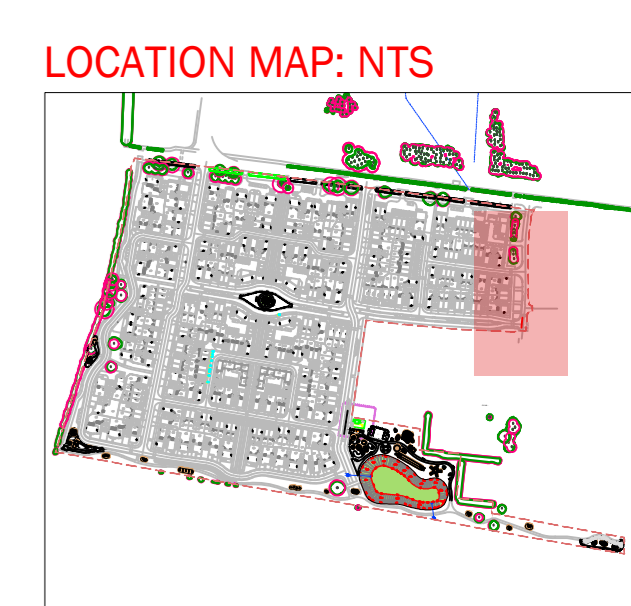

Rev	Date	Description
A	11.11.16	Tree No. reduced following comments
B	09.02.18	Tree planting amendments following tree removal
C	01.03.18	Planting amendments following architectural layout alternations
D	30.04.18	Plot number amendments
E	07.09.18	Arrangements & Schedule Updates
F	15.04.19	Site layout amended: amendments added to coordinate

Title: Details Planting Schedule - Phase 9  
 Project: Rochester Living  
 Client: [Redacted]  
 Date: 15 October 18  
 Scale: 1:200 @ A0  
 Drawing No: 1619 A6 14 F  
 Rev: [Redacted]

FOR CONTINUATION REFER LLA DWG 1619 A6 13

FOR CONTINUATION REFER LLA DWG 1619 A6 16