


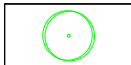


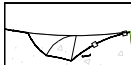


LEGEND

-  Proposed Trees
-  Hedging
-  Grass: Meadow (EM1 - Basic general purpose meadow mixture by Emorsgate seeds or similar approved)
-  Grass:Mown
-  Hoggin footpath
-  Rubber Eco Mulch surfacing in various colours
-  Bowtop fencing and self closing gate

NOTES:

- All Play areas to be subject to ROSPA design standard specifications and post installation inspection
- For Landscape Specification refer to drawing 1619 A6 17
- For Planting Schedule refer to drawing 1619 A6 14
- For Planting Details refer to drawing 1619 A6 18
- For Tree Planting Details refer to drawing 1619 A6 03



FalcoRelax Seating



BX45 2552-DD-RC - Derby Double Wheelie Bin




M213 - KOMPAN Sign for 3 descriptions



M633 - XPLORER'S BRIDGE BY KOMPAN



NT506 - TREE CASTLE BY KOMPAN

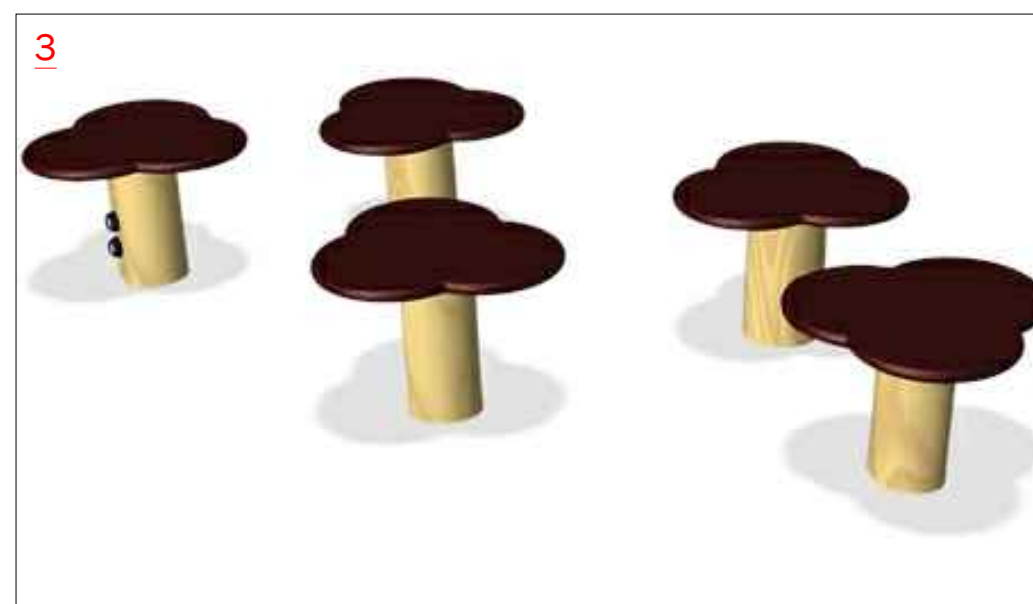

NRO820 - WATERLILIES BALANCE POST - 5 PCS BY KOMPAN

LOCATION MAP: NTS



Rev	Date	Description
A	11.11.16	Tree No. reduced following comments
B	15.01.18	Layout alterations following architectural layout amendments
C	07.09.18	Arrangement adjustment

Title: South Eastern LAP Proposal
 Project: Heald Park - Bicester - Phase 9
 Client: Bicester Living
 Date: October 16
 Scale: 1:100@ A2
 Drawing No: 1619 A6 07 C
 Rev:

T: +44 (0)1279 647044 E: office@lizlake.com www.lizlake.com

COPYRIGHT Liz Lake Associates
 Information contained in this drawing is confidential and may not be used for any purpose other than that for which the drawing is supplied without prior written authority of Liz Lake Associates.
 This drawing is copyright and may not be copied except within the agreed conditions of supply.

BASE MAPPING:
 Reproduced from Ordnance Survey map data by permission of Ordnance Survey © Crown copyright 2014. Licence No. 100007196.
 © Crown copyright and database rights 2014
 Ordnance Survey Licence No. 0100031673.
 This drawing may contain information and/or mapping from a number of sources and its accuracy should be verified on site.

LIZ LAKE ASSOCIATES
 LANDSCAPE ARCHITECTS

