

KEY:

- ★ SITE LOCATION
- MOTORWAY
- KEY A-ROAD LINKS
- KEY B-ROAD LINKS
- URBAN AREAS



Mark	Revision	Date	Drawn	Date	Chkd

Client  
**DORCHESTER GROUP**

LAND SOUTH-WEST OF CAMP ROAD, HEYFORD PARK  
ENVIRONMENTAL STATEMENT  
STRATEGIC SITE LOCATION PLAN

Contains Ordnance Survey data © Crown copyright and database right 2015.


Offices throughout the UK and Europe  
www.peterbrett.com

Scale	A3 - N.T.S
Drawn by	AE
Checked by	EK
<b>FIGURE 6.1</b>	
-	



KEY:

- INDICATIVE SITE BOUNDARY
- EXISTING FOOTPATHS
- EXISTING BRIDLEWAYS
- EXISTING UNKNOWN/TRACK
- CONSENTED PEDESTRIAN ROUTES
- CONSENTED SHARED FOOT/CYCLE ROUTE
- OTHER CONSENTED LINKS
- PROPOSED SHARED FOOT/CYCLE ROUTE
- BUS ROUTE 25A (OXFORD TO BICESTER)
- BUS ROUTE 90 (UPPER HEYFORD TO BANBURY)
- EXISTING BUS STOPS
- HEYFORD RAIL STATION

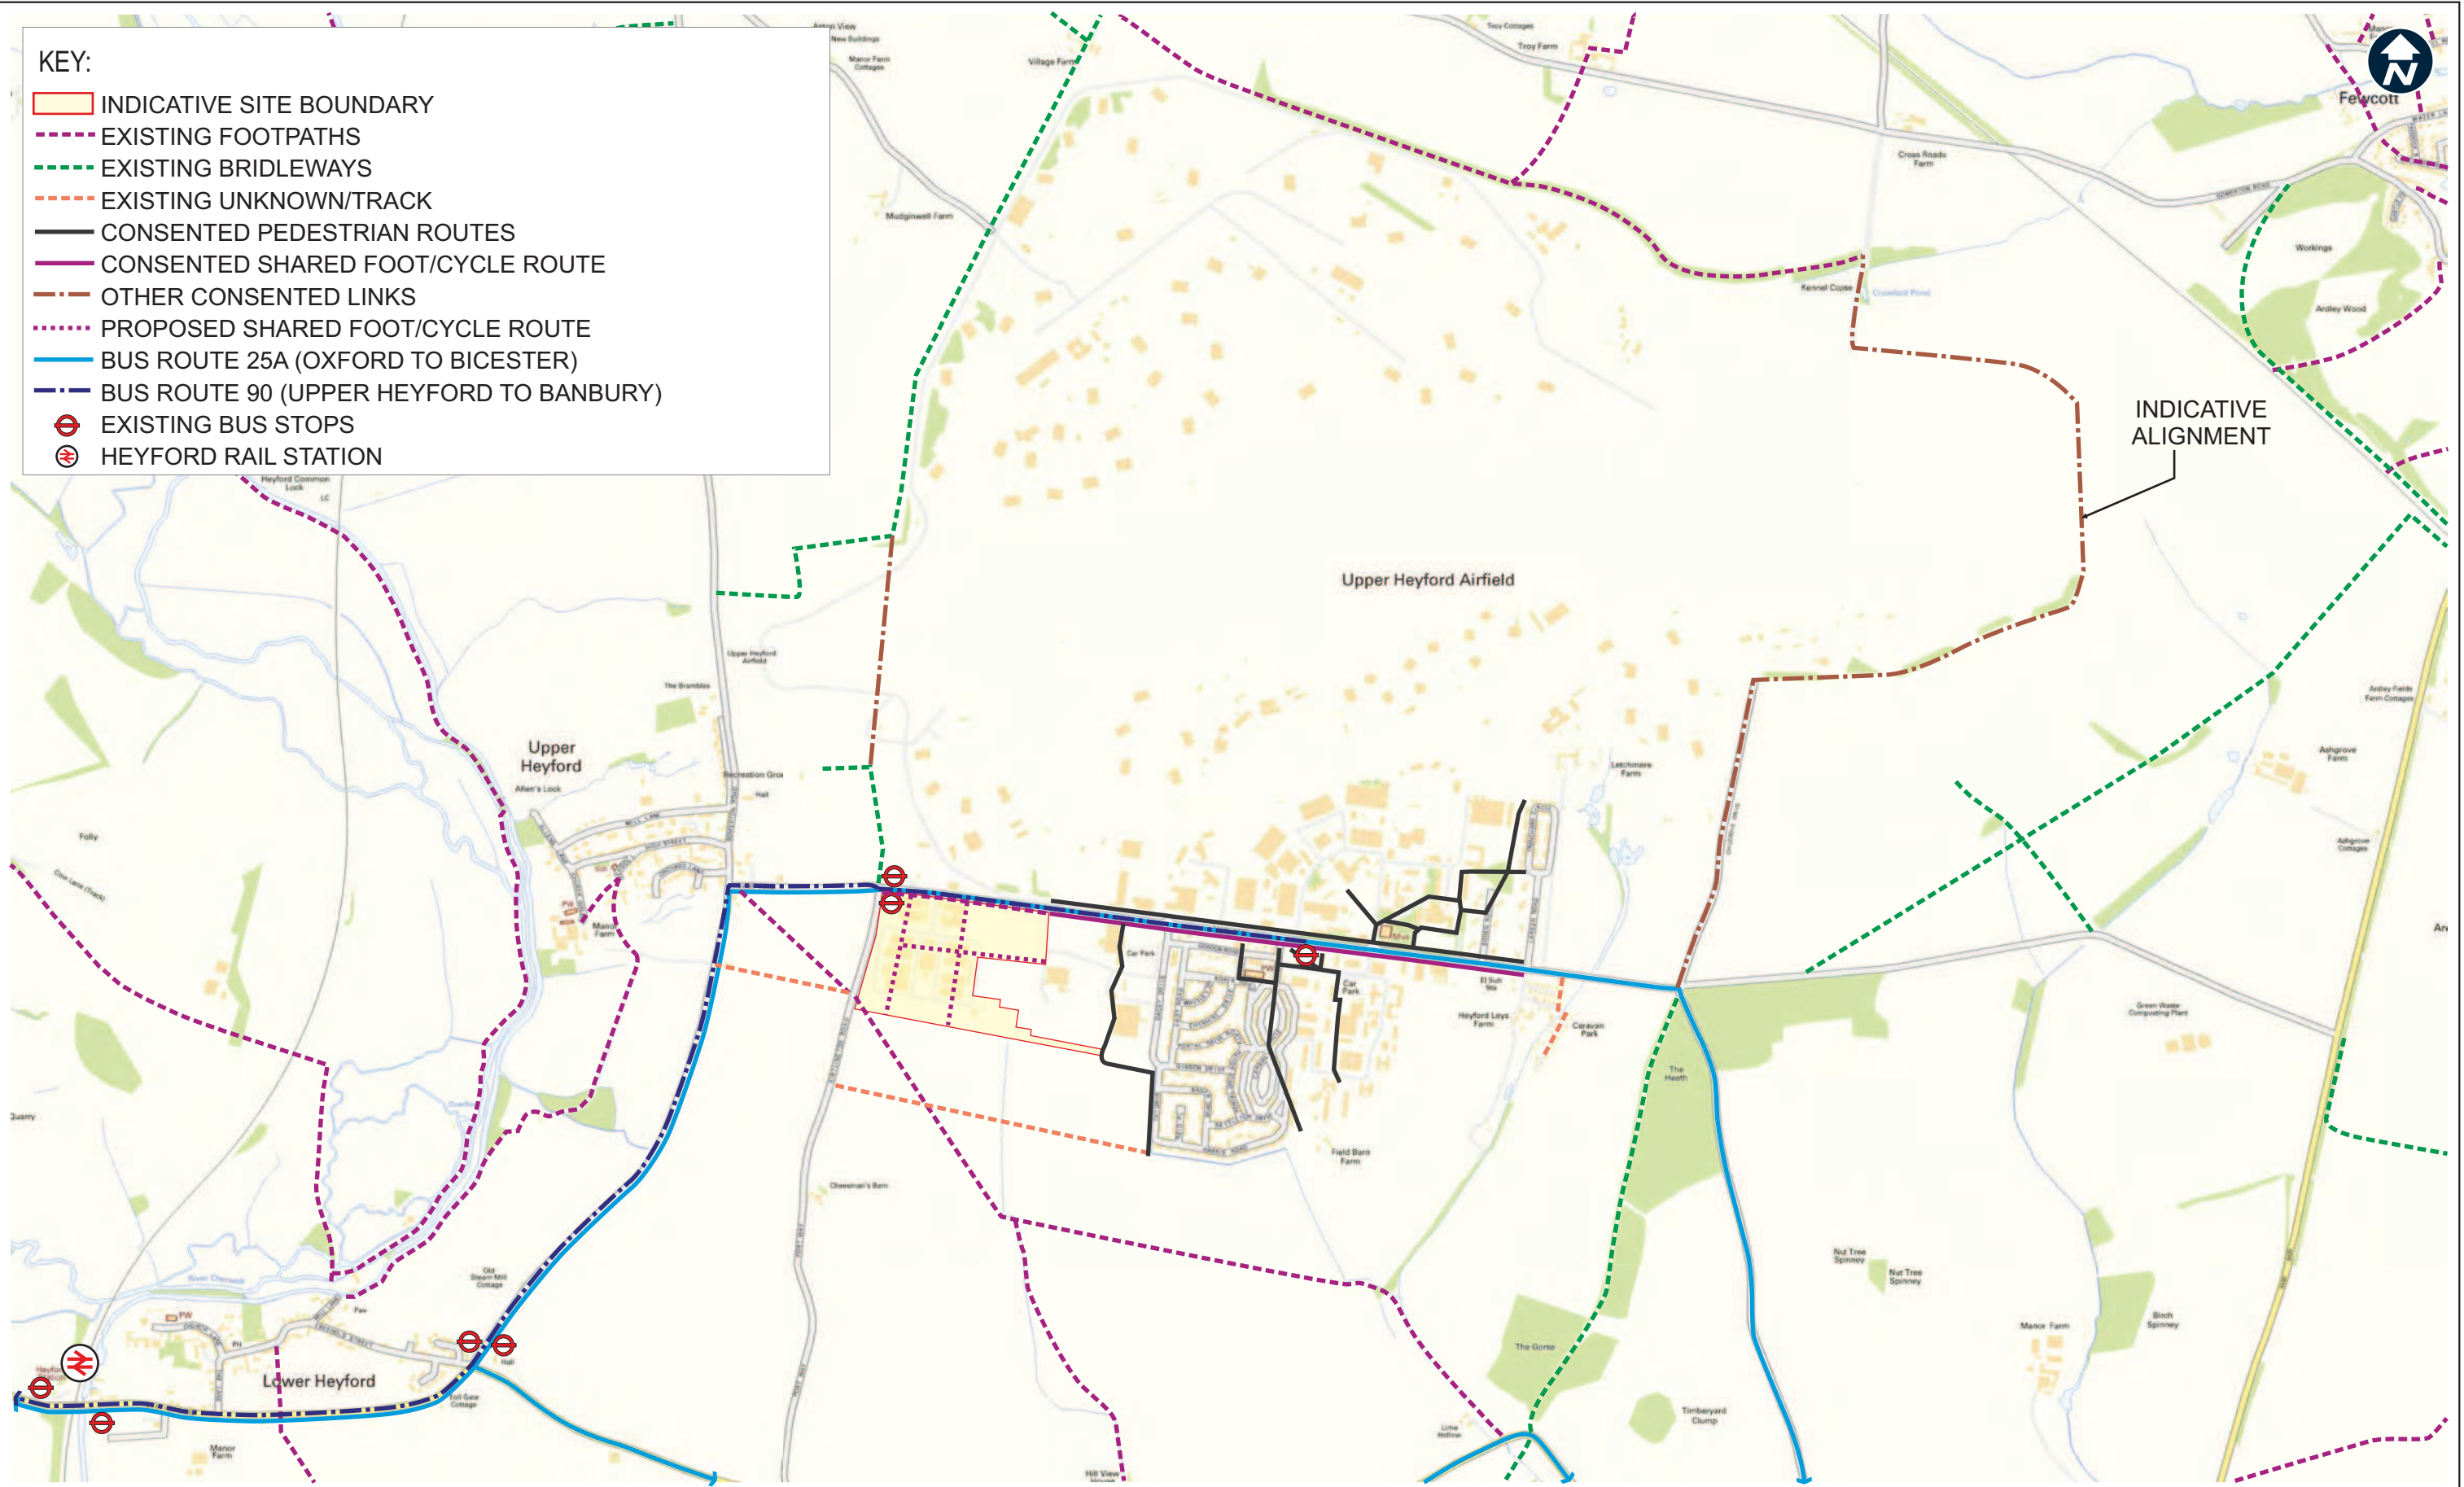

Offices throughout the UK and Europe  
[www.peterbrett.com](http://www.peterbrett.com)

Client  
**DORCHESTER GROUP**

Contains Ordnance Survey data © Crown copyright and database right 2015.

LAND SOUTH-WEST OF CAMP ROAD, HEYFORD PARK  
ENVIRONMENTAL STATEMENT  
EXISTING, CONSENTED & PROPOSED PUBLIC TRANSPORT, WALKING AND CYCLING PROVISION

Mark	Revision	Drawn	Date	Chkd
Date	02/11/2016			
Scale	A3 - N.T.S			
Drawn by	AE			
Checked by	EK			

**FIGURE 6.3**     -

