


**KEY**

 Application Site Boundary

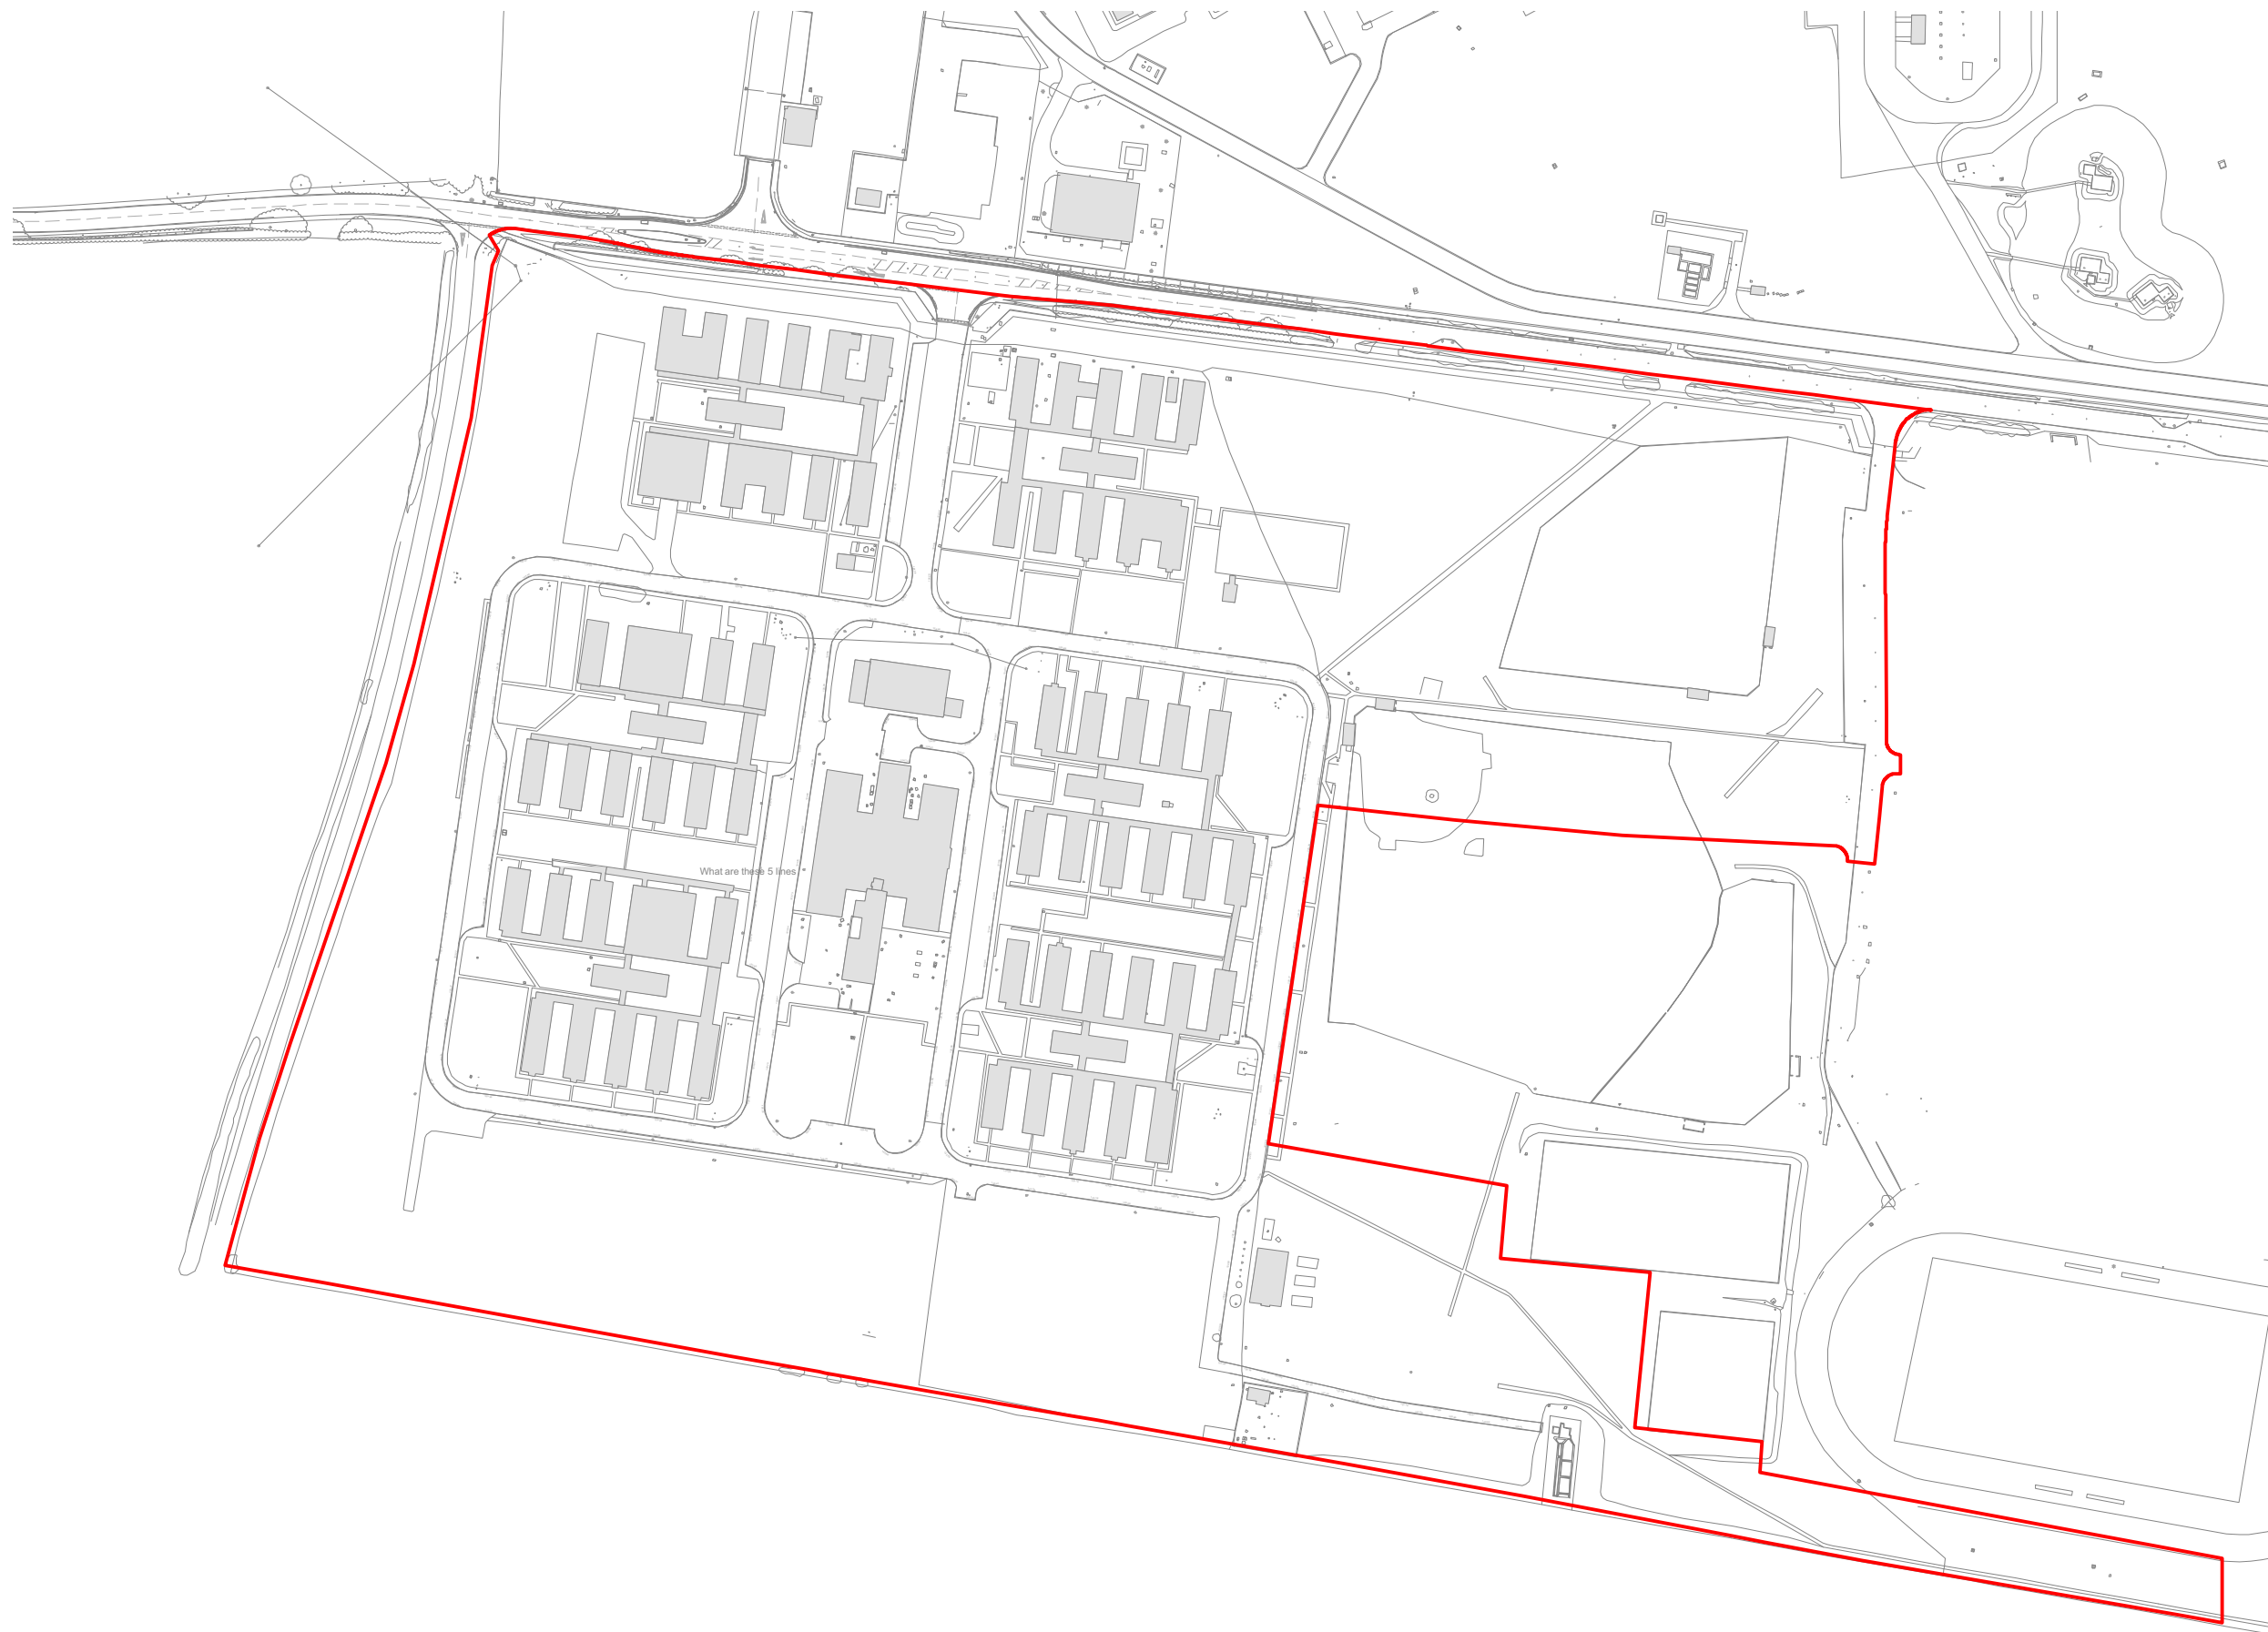

**1.2**  
Application Site Boundary

**FIGURE**  
TITLE

1:2000 @ A3  
D.0358\_19-B

**SCALE**  
**DWG. NO.**



0 100m