


PHASE 9, HEYFORD PARK, UPPER HEYFORD, BICESTER

This drawing is the copyright of Focus On Design which is a trading name for Focus Design Partnership Limited. No liability will be accepted for amendments by others to either the printed or digital format.

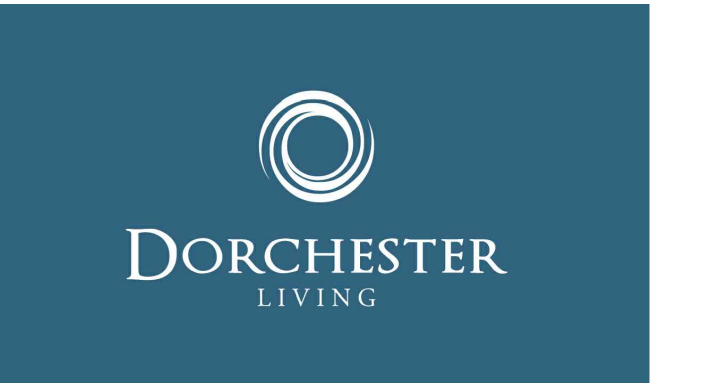


REVISIONS:
 A. 2016-01-23. Adoption Plan amended to suit revised Planning Layout 0521-PH9-102 A. DW
 B. 2016-05-01. Plot numbers amended to suit phasing at client request. MED



LEGEND	
	APPLICATION BOUNDARY
	AREA OF ADOPTABLE HIGHWAY
	AREA OF ADOPTABLE VERGE
	OPEN SPACE UNDER MANAGEMENT COMPANY
	HARD LANDSCAPING UNDER MANAGEMENT COMPANY
	SOFT LANDSCAPING UNDER MANAGEMENT COMPANY
	PUMP STATION
	SLIB STATION

SEE INSET FOR CONTINUATION

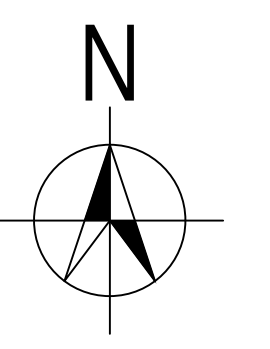

ADOPTION PLAN

SCALE: 1:500 @ A0

DATE: SEPTEMBER 2016
 DRAWN: DW

DRAWING TITLE: ADOPTION PLAN
 DRAWING NO: 0521-PH9-102



THE OLD BREWERY, LODWAY, PILL, BRISTOL, BS20 0DH
 01275 813380 012725 813381
 e:admin@focusdp.com