




Road 1  
Horiz. 1:500 Vert. 1:50

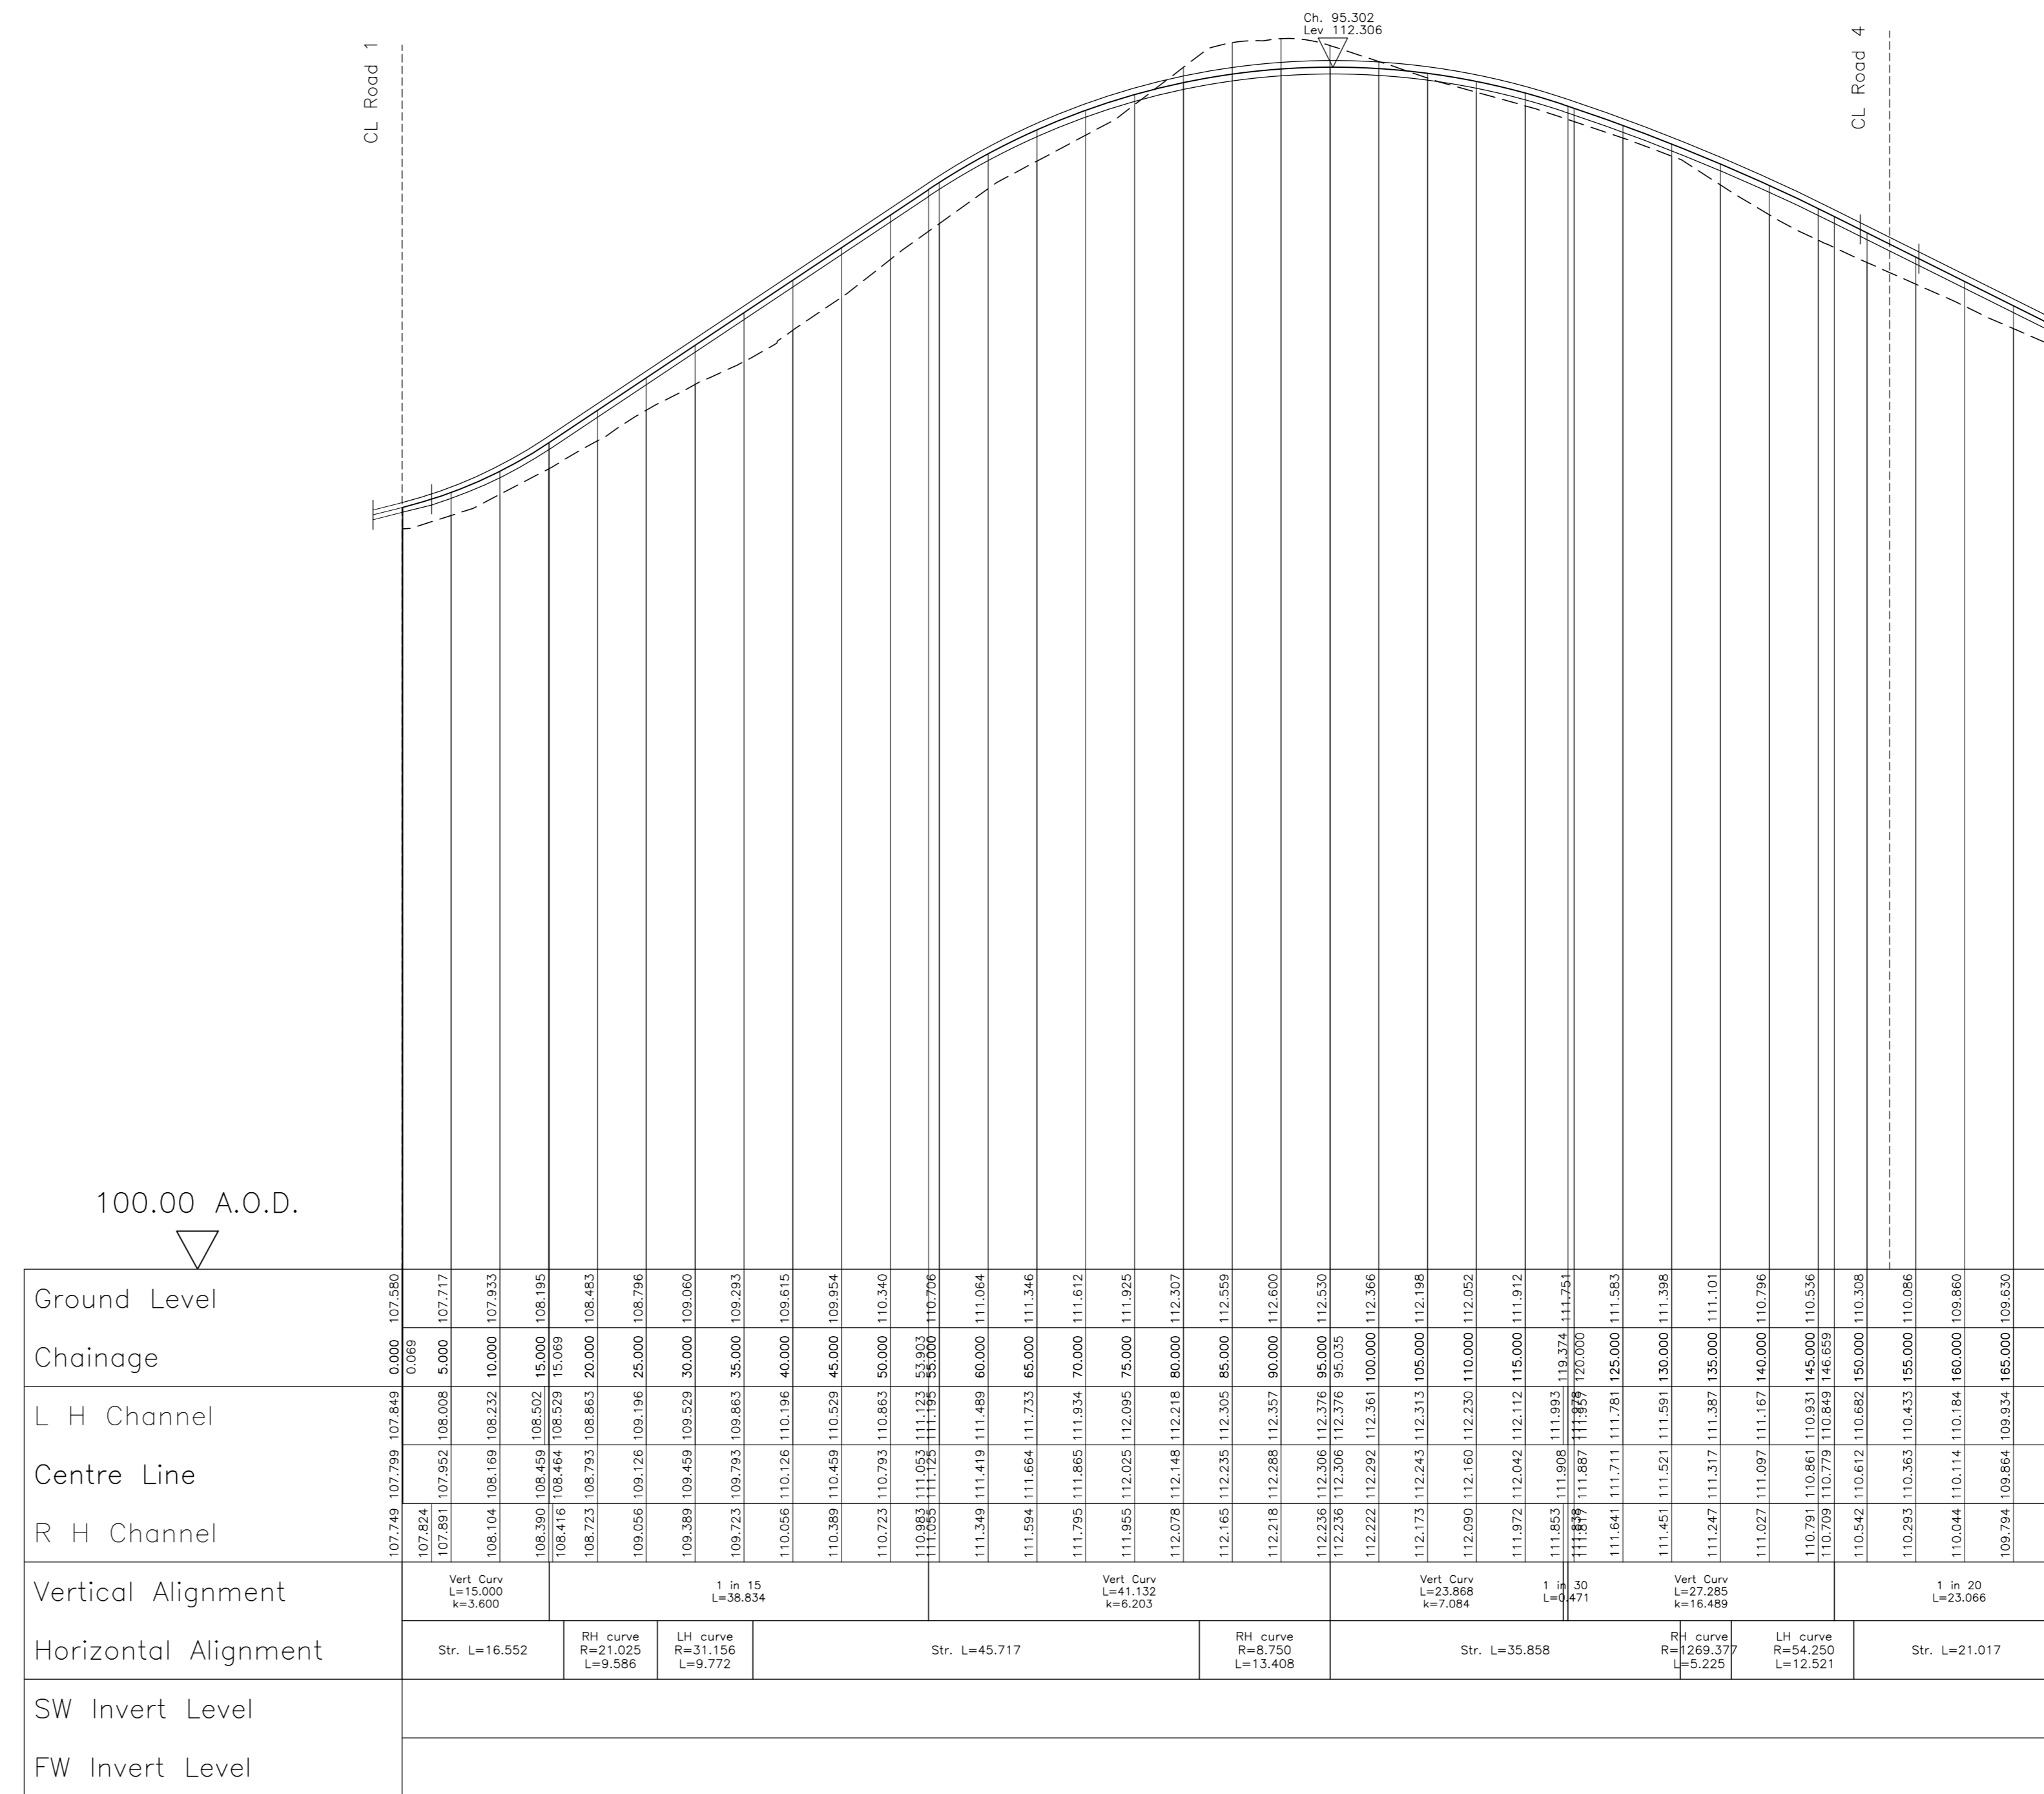


Road 2  
Horiz. 1:500 Vert. 1:50

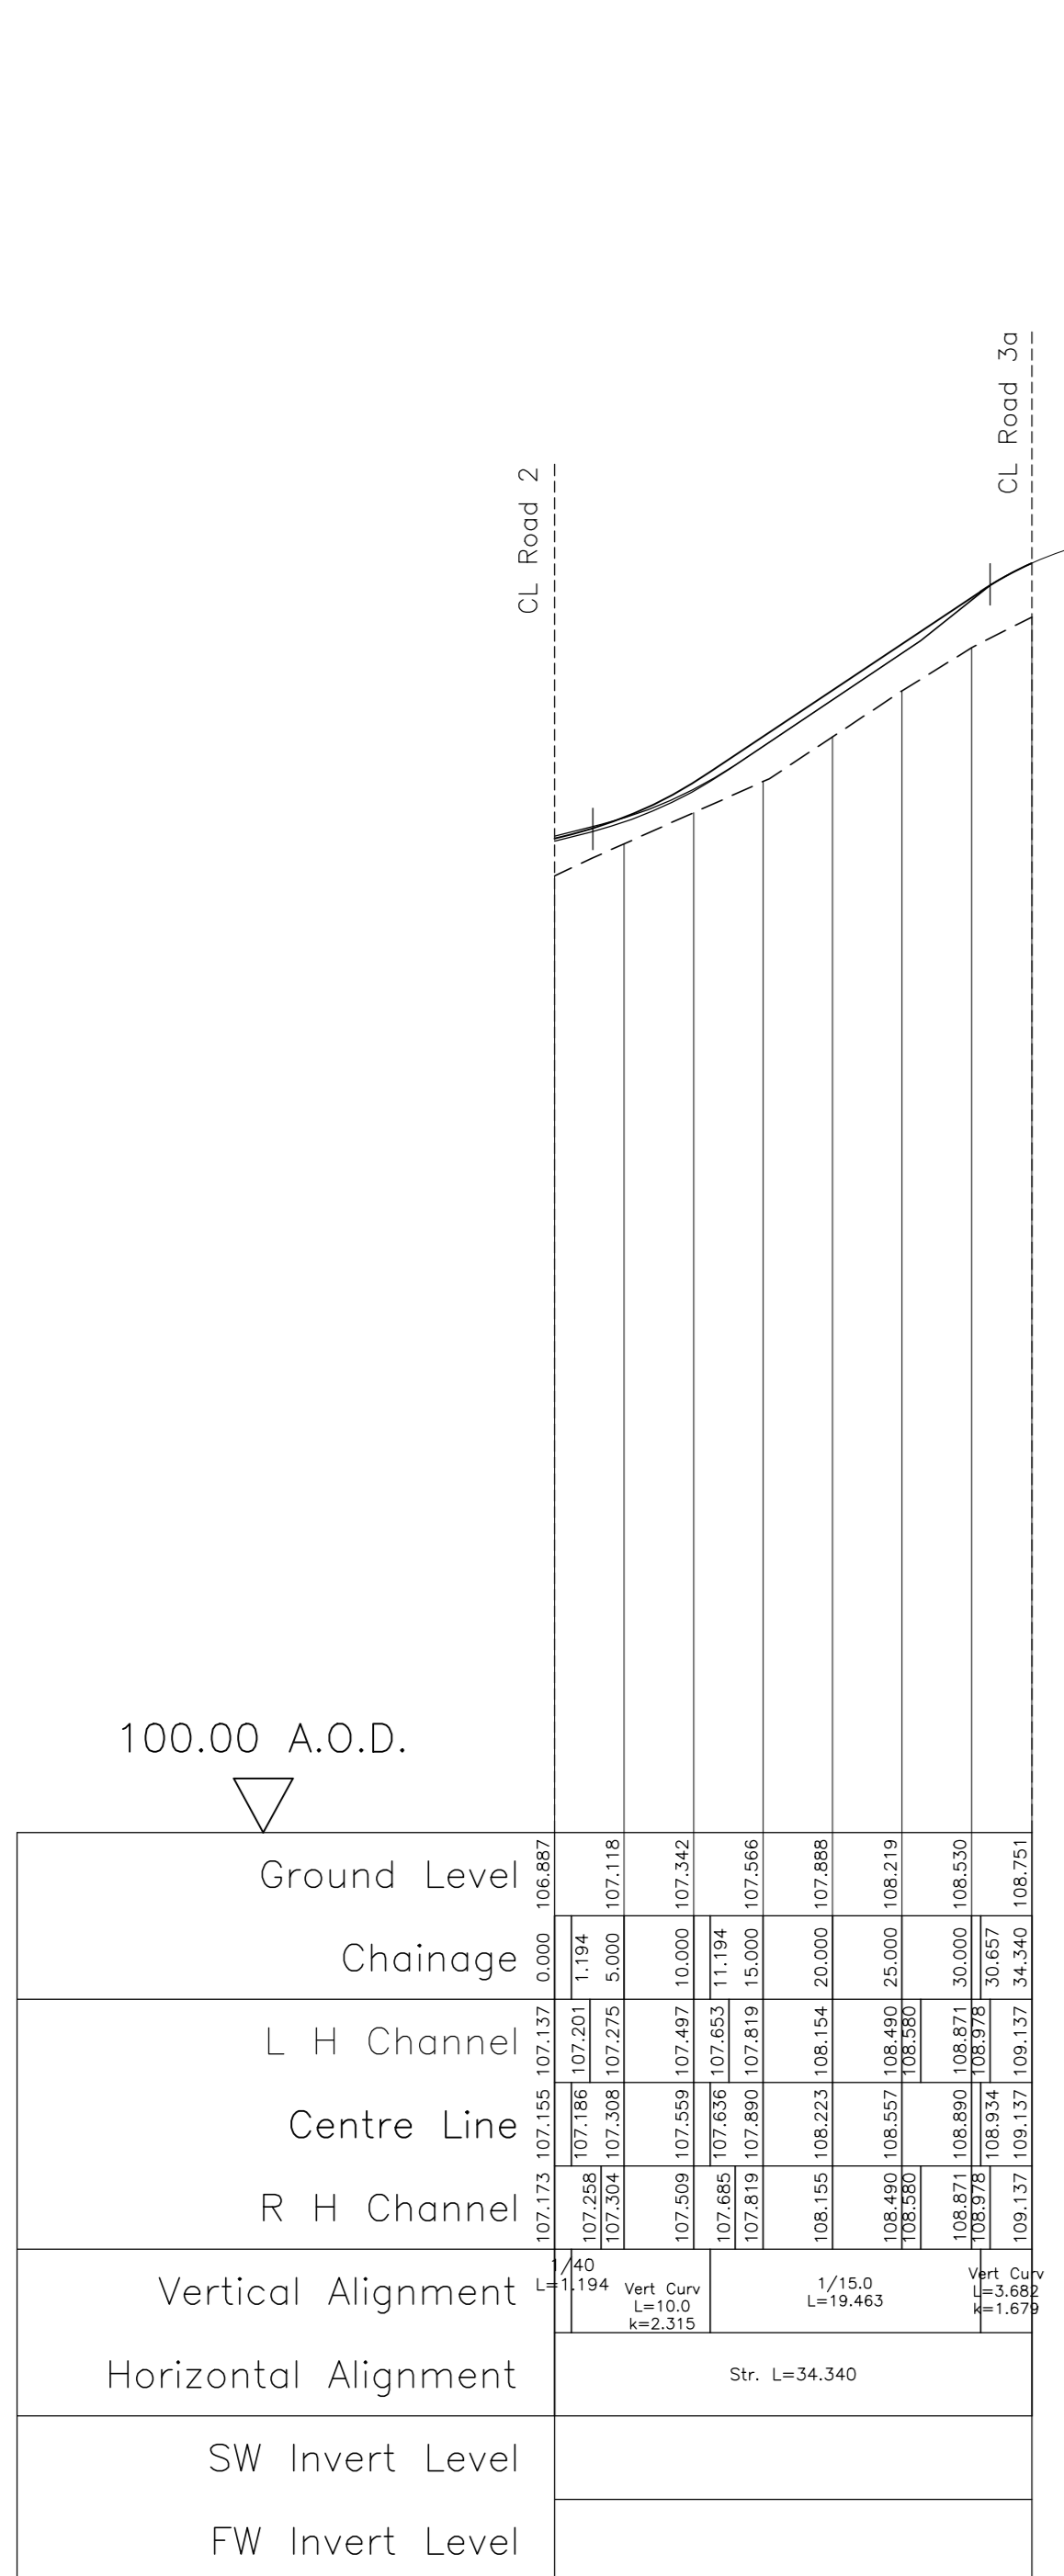

Road 3  
Horiz. 1:500 Vert. 1:50

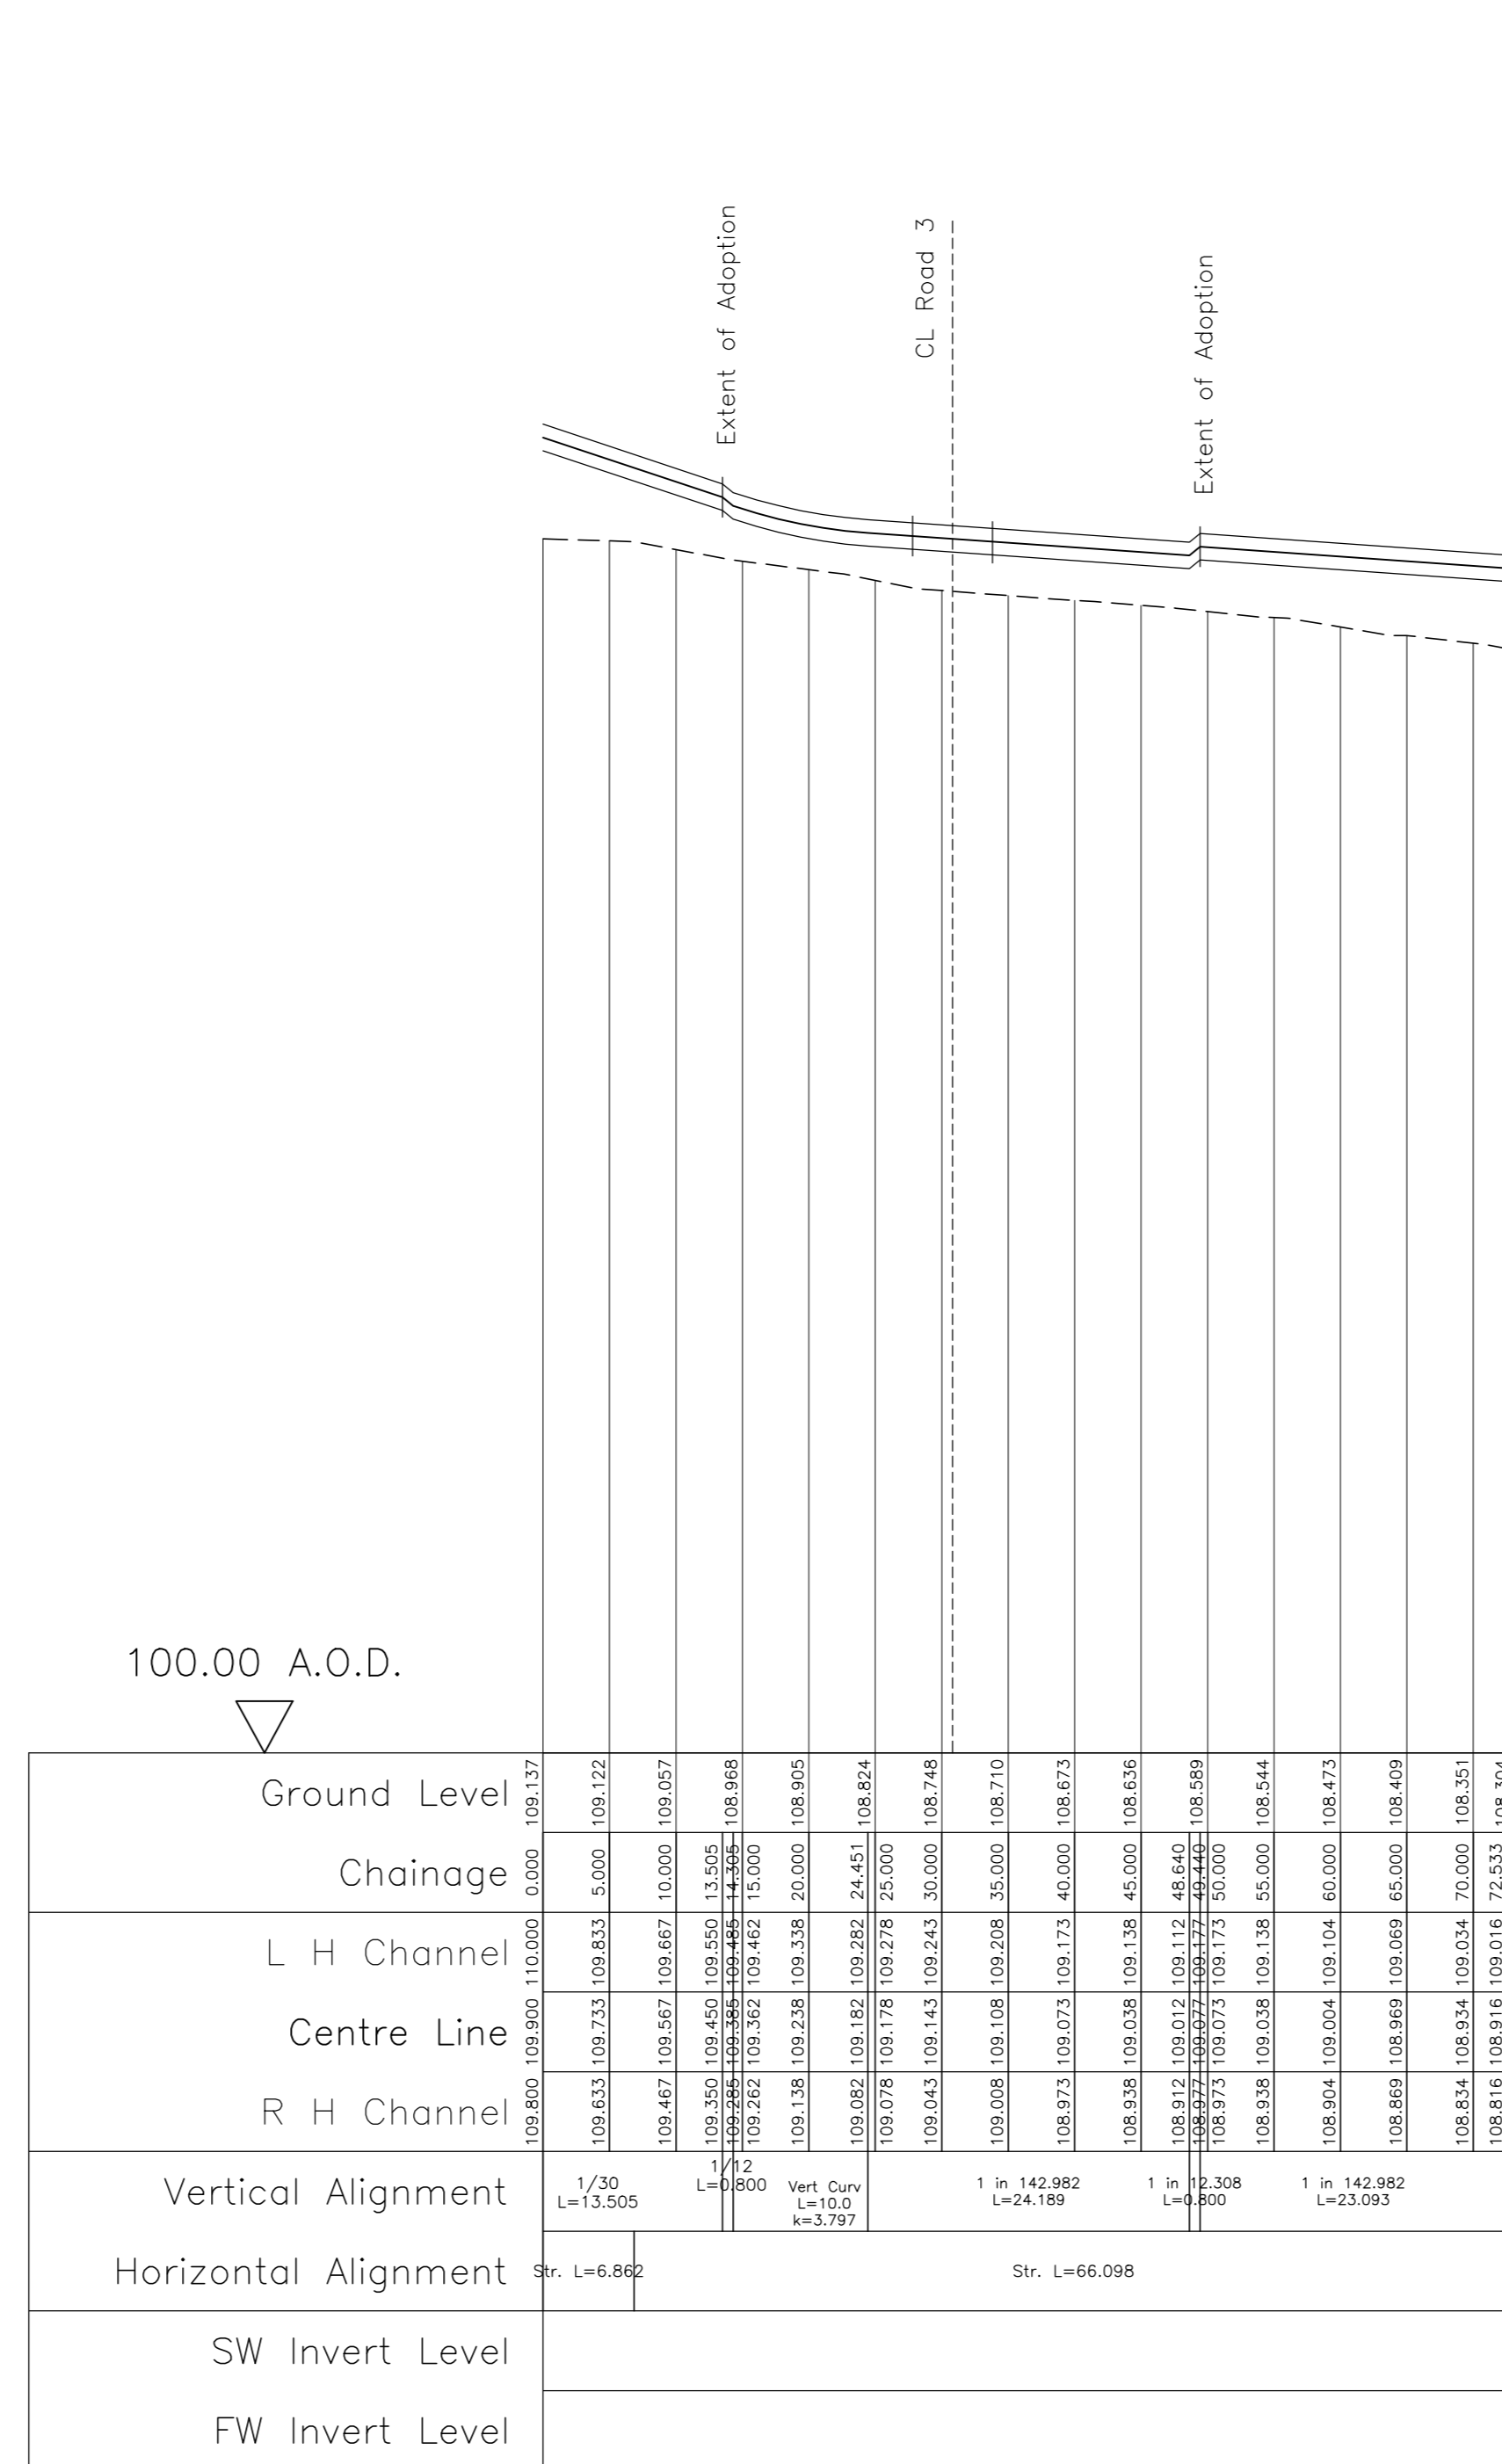

Road 3a  
Horiz. 1:500 Vert. 1:50

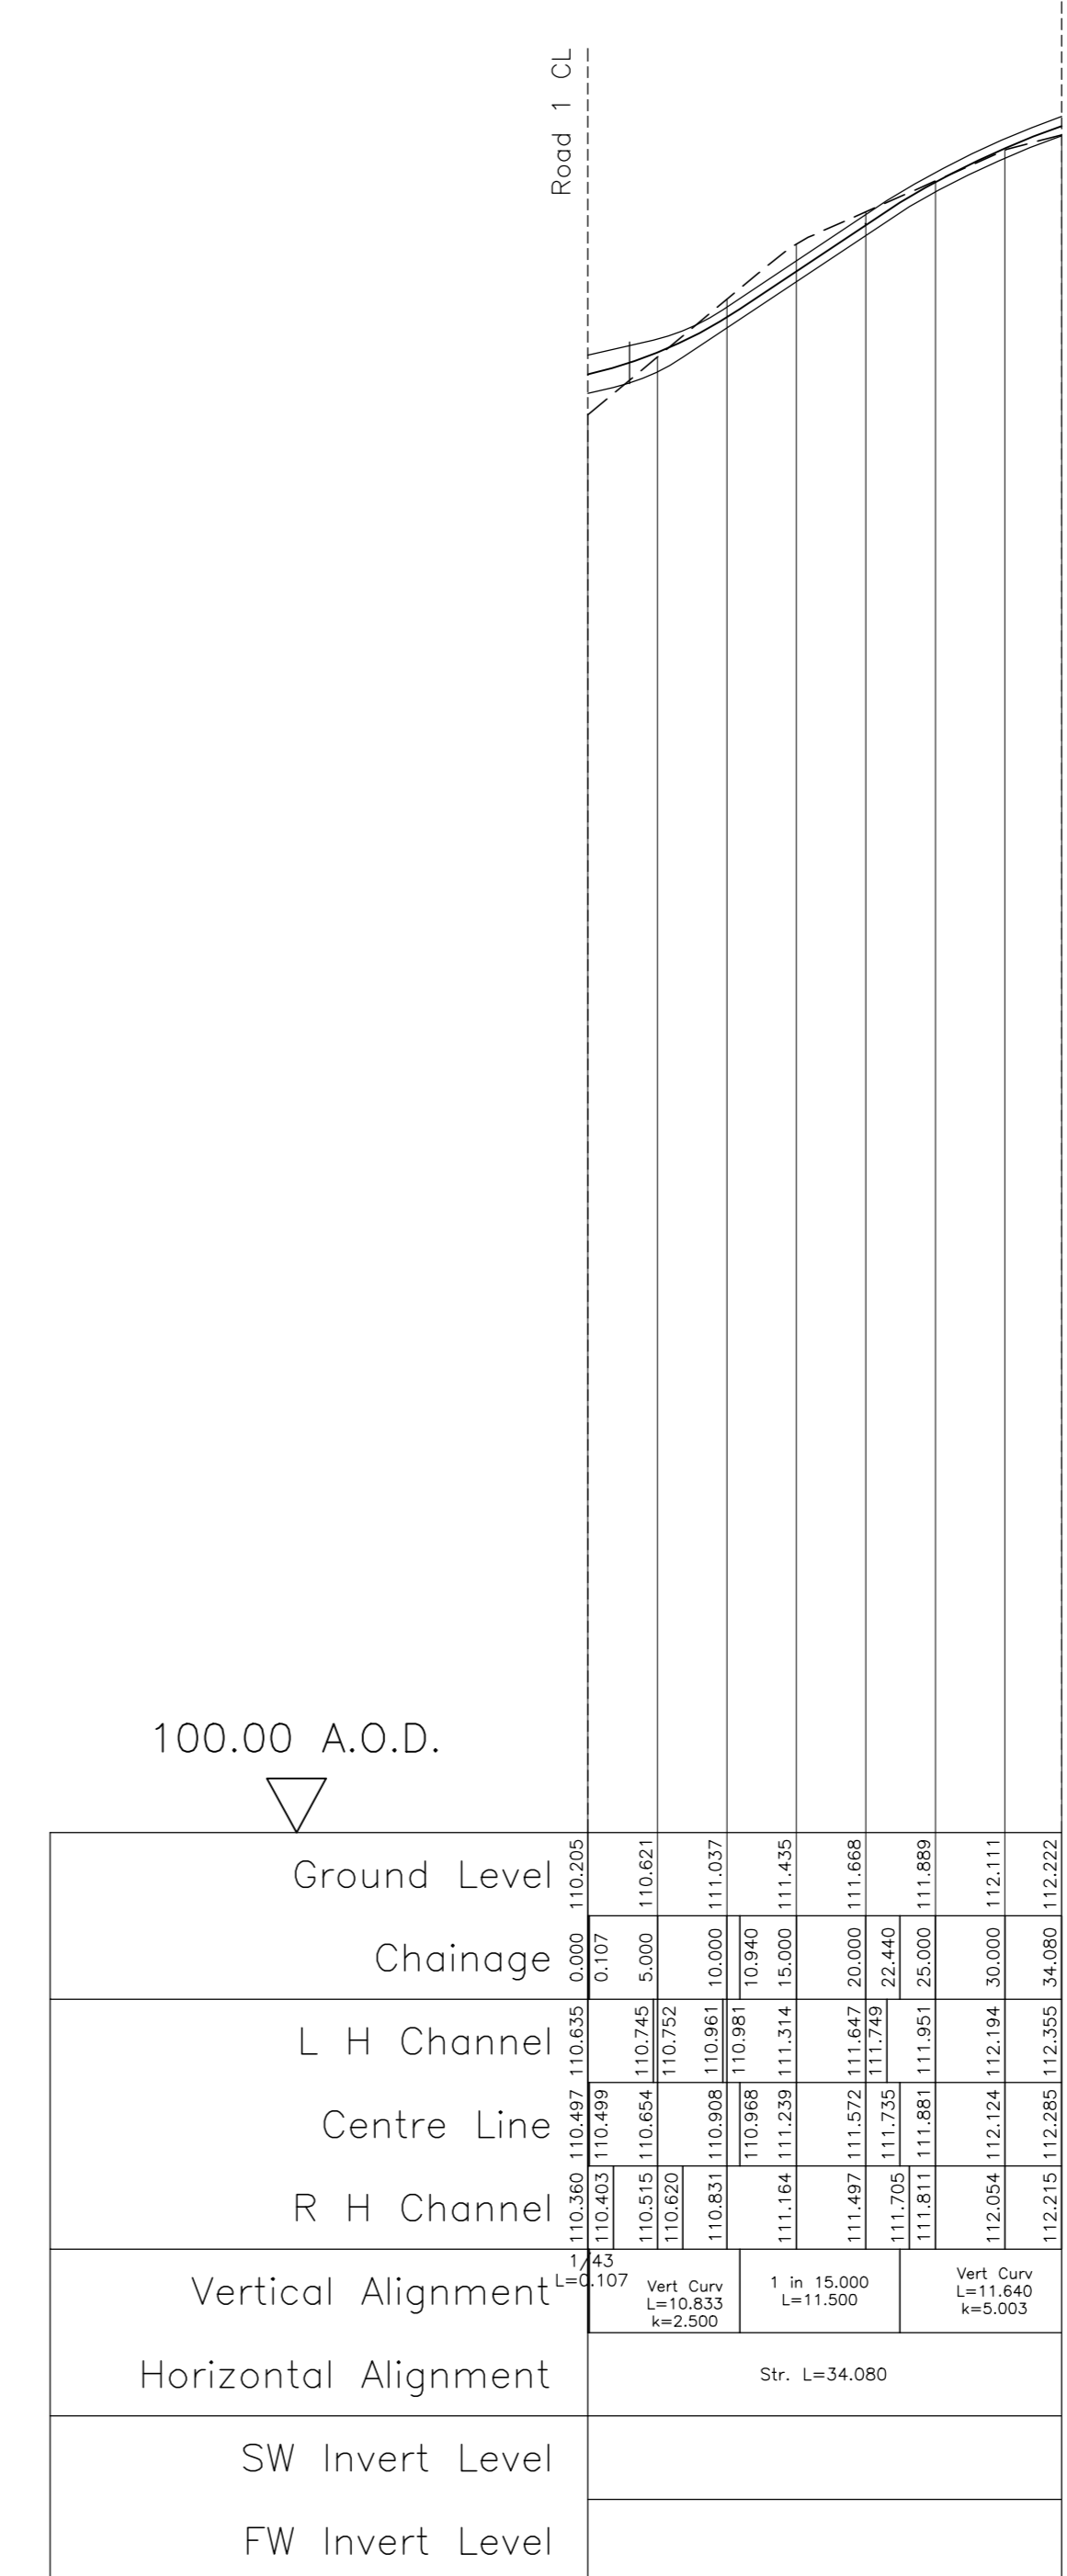

Road 4  
Horiz. 1:500 Vert. 1:50

**PRELIMINARY - FOR PLANNING**

REV. No.	DATE	DESCRIPTION	INITIALS
B	24.04.18	Revised in accordance with current planning layout (extents and layout).	AJW
A	23.01.18	Revised in accordance with current planning layout (extents and layout).	AJW

Client	CREST NICHOLSON	MJA CONSULTING CIVIL AND STRUCTURAL ENGINEERS Monarch House, Barton Lane, Abingdon, Oxon, OX14 3NB Tel: 01235 555173 Fax: 01235 523226
Project	Bodicote, Banbury	
Title	Longitudinal Sections (Phase 1)	Scale: As shown Checked: KTG Date: Oct '17 Drawn: AJW
Drawing No.	5692:P10	Rev: B

© This drawing is the copyright of Michael A Savings Associates Limited and may not be copied, altered or reproduced in any way without their permission.