



**Meter Box Details Typical Elevation**  
Scale 1:10

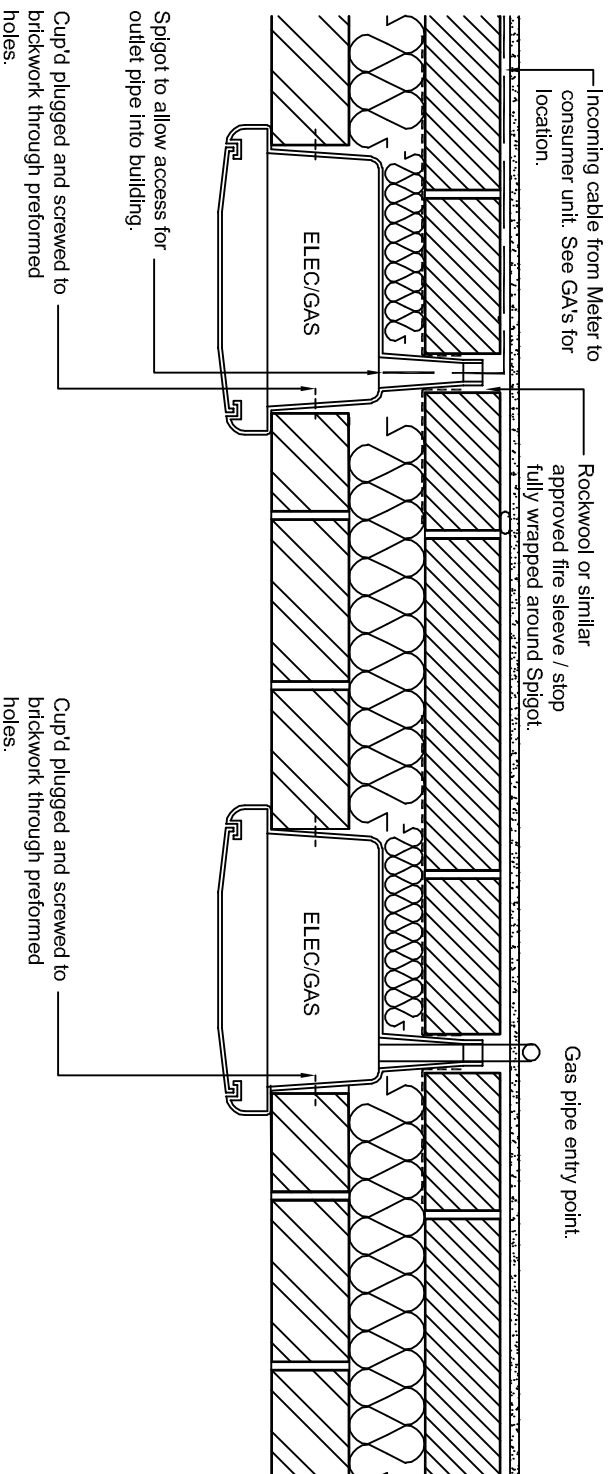

**Meter Box Details Typical Plan**  
Scale 1:10

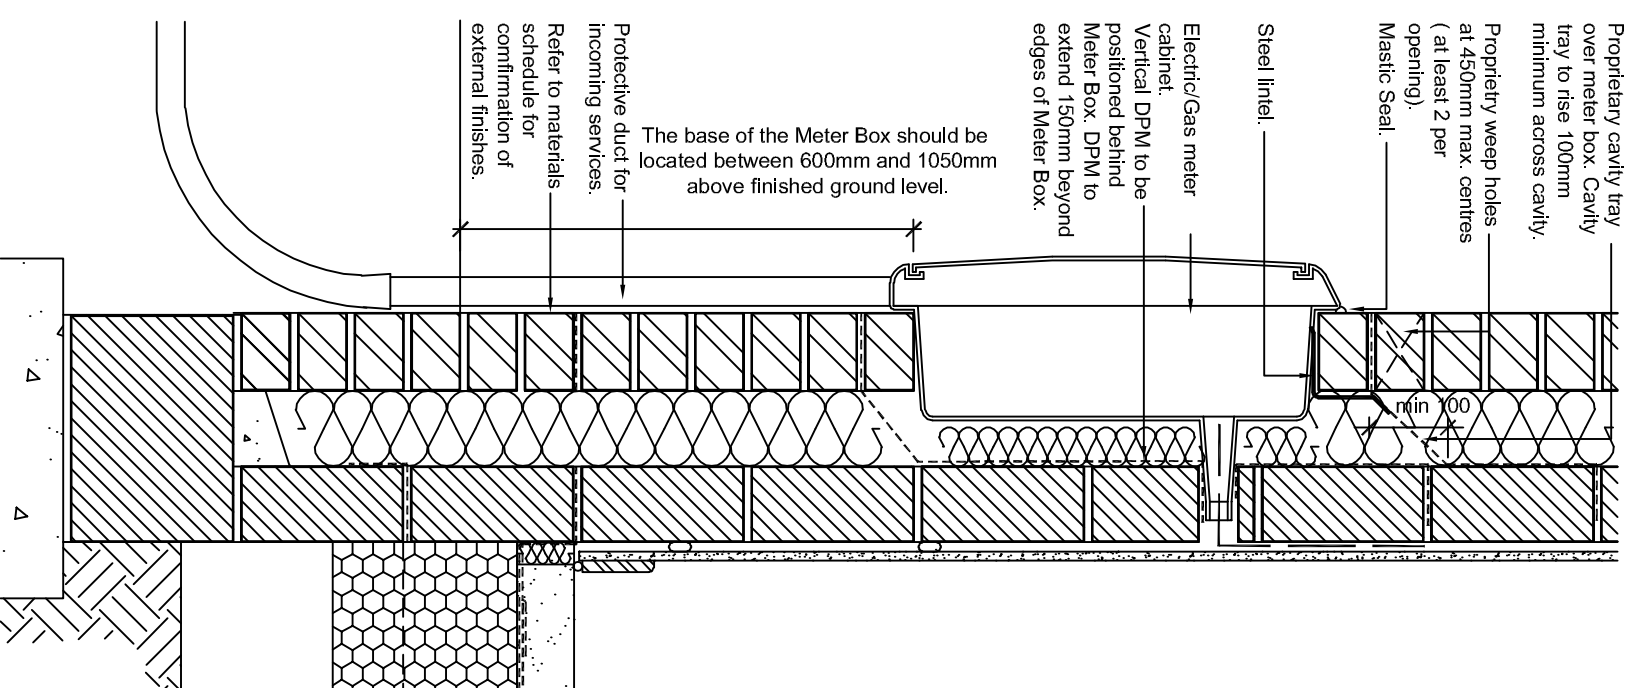

**Typical Wall mounted Electric/Gas Meter Box.**  
Scale 1:10

Rev.	Description.	Date.	Initial.
1	Crest Nicholson Ltd.		



Internet: [www.crestnicholson.com](http://www.crestnicholson.com)

Site/House Type: **Crest Standard Details**

Drq Title: **Meter Boxes**

Scale:	1:10	Date:	Jan 18	Drawn:	-	Checked:	-
CAD Ref:	-	NHBC Approval Ref:		Revision: **			
Drawing No:	<b>CNSD/ 112</b>						