


1. 150 x 22mm timber fascia board. All to be fixed in accordance with manufacturer's details. Finish in accordance with attached finishes schedule.
2. Oak/SW treated timber wall plate fixed to vertical oak posts to specialist design
3. 180 x 180mm Oak/SW treated timber posts
4. Truss rafters to manufacturer's design & specification
5. 18mm T&G undercloak finish TBC fixed to 89 x 50mm sw treated battens where required.  
To be removable for maintenance purposes
6. Timber blocking piece fixed between rafters to close off roof void.  
attached schedule for finish).
7. 9mm External grade Ply sheet to laid on top of rafters, ply to span from fascia to outer leaf. Underside finish TBC
8. Code 4 lead flashing to be extended minimum 150mm up wall and lapped into brickwork with cavity tray.

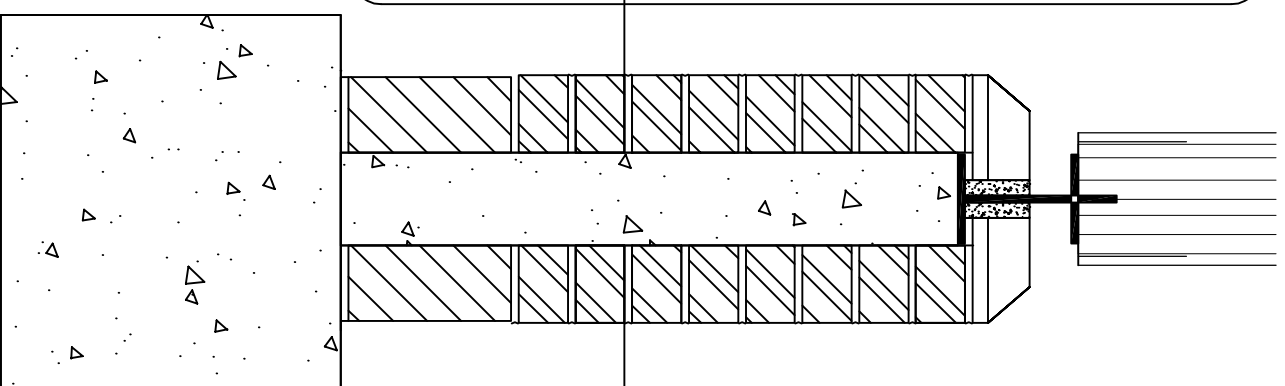

440

Galvanised support plate and fixing to specialist S/C design.

Face brick as materials schedule with Cant brick top, conc. infill and foundation to SE details.

Canopy Base Section Detail (1:10 scale)

PORCH RELEVANT TO:-  
\* SOMERTON v1

Rev C1 Construction Issue 18/10/2016 JOA

Rev Description Date Initial



Crest Nicholson Ltd.  
Pacific House  
Relay Point  
Minecote  
Tarnworth  
B77 5PA  
www.crestnicholson.com

Site/House Type: Crest Standard Details

Drg Title: Front Entrance & Pitched Canopy Details -  
45 degree roof pitch

Scale: 1:10@A3 Date: Jan 2018 Drawn: WGH Checked: CB

CAD Ref: NHBC Approval Ref: -

Drawing No: CNSD/2013/107-5 Revision: \*\*

Canopy Section (Scale 1:10)