




Road 1
Horiz. 1:500 Vert. 1:50

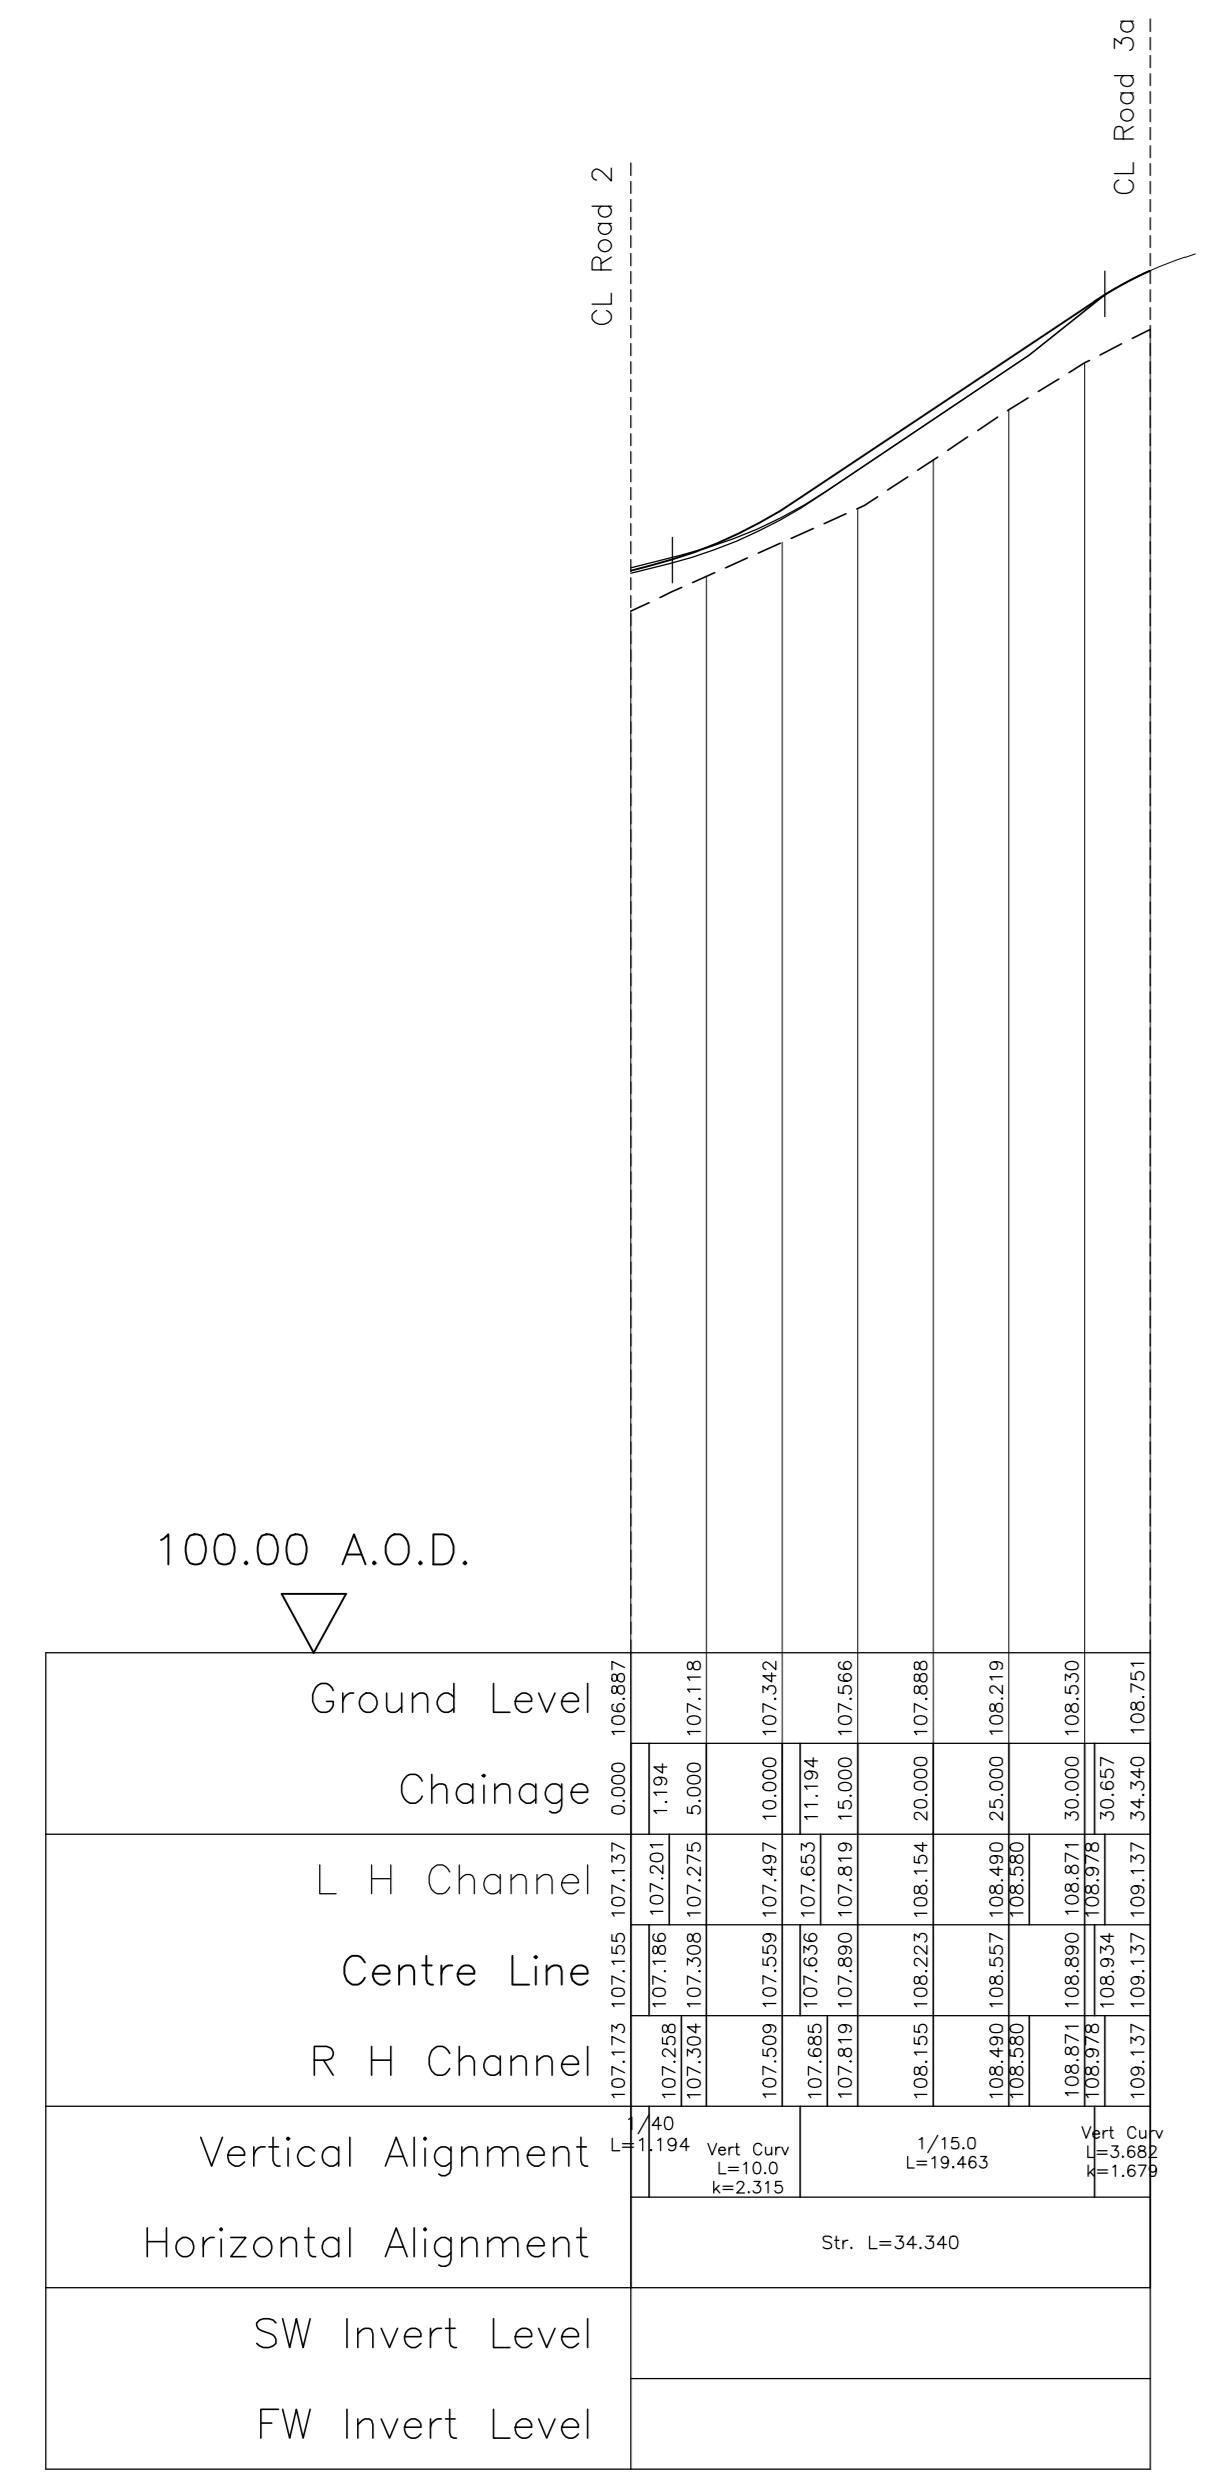


Road 3
Horiz. 1:500 Vert. 1:50

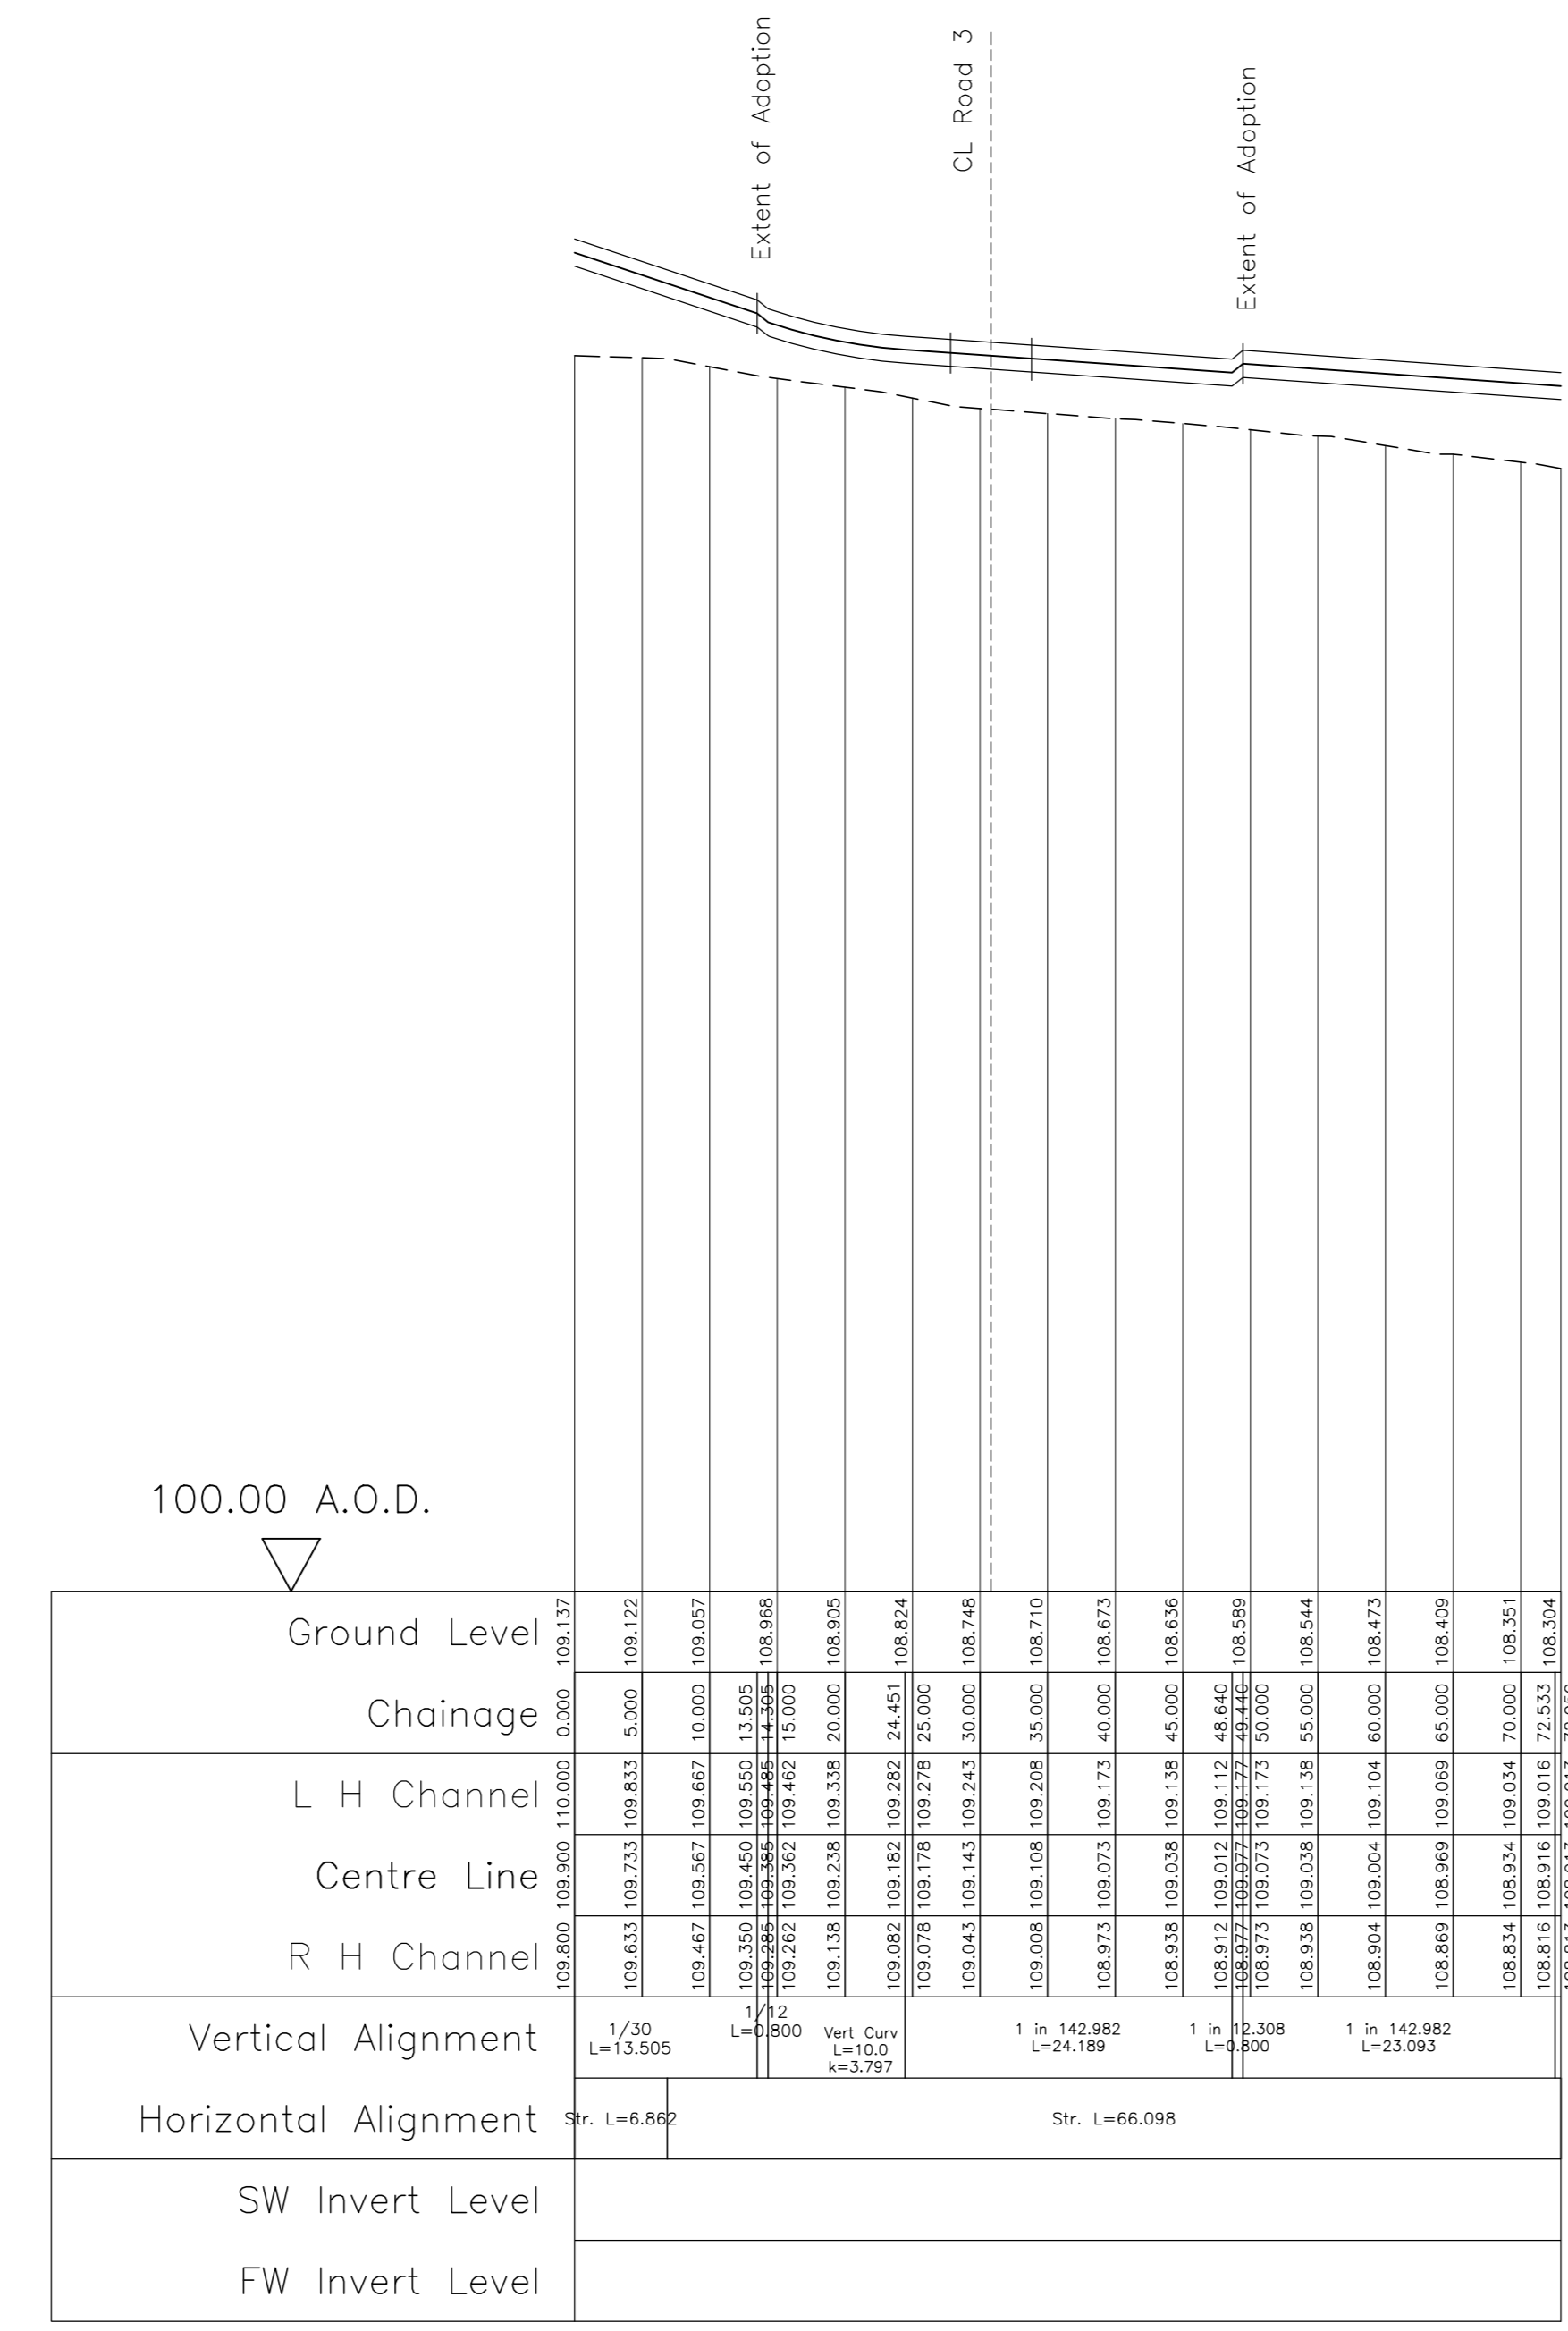

Road 3a
Horiz. 1:500 Vert. 1:50

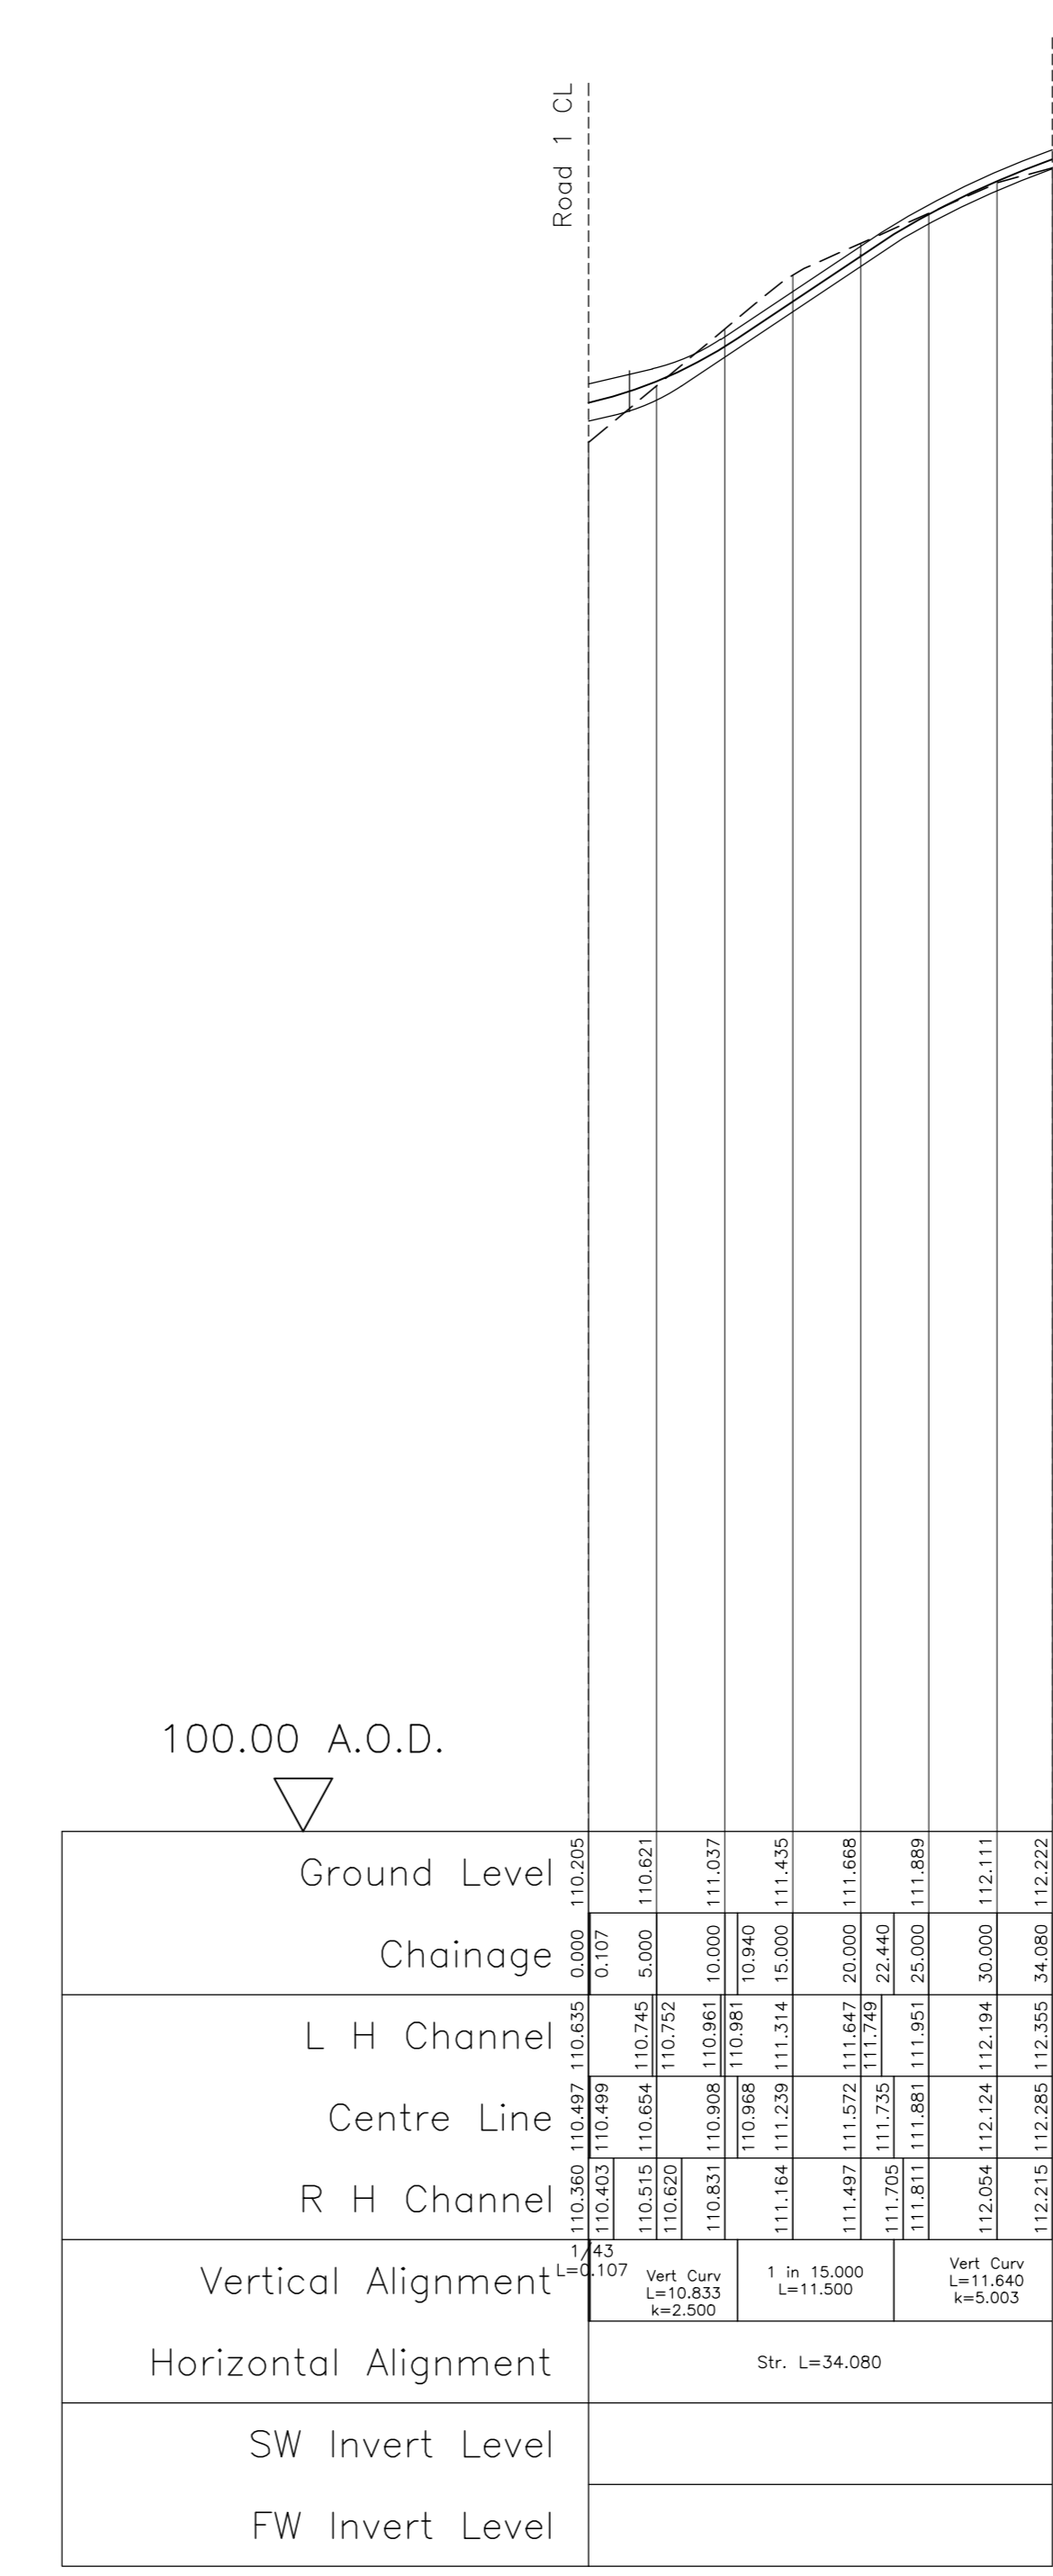

Road 4
Horiz. 1:500 Vert. 1:50

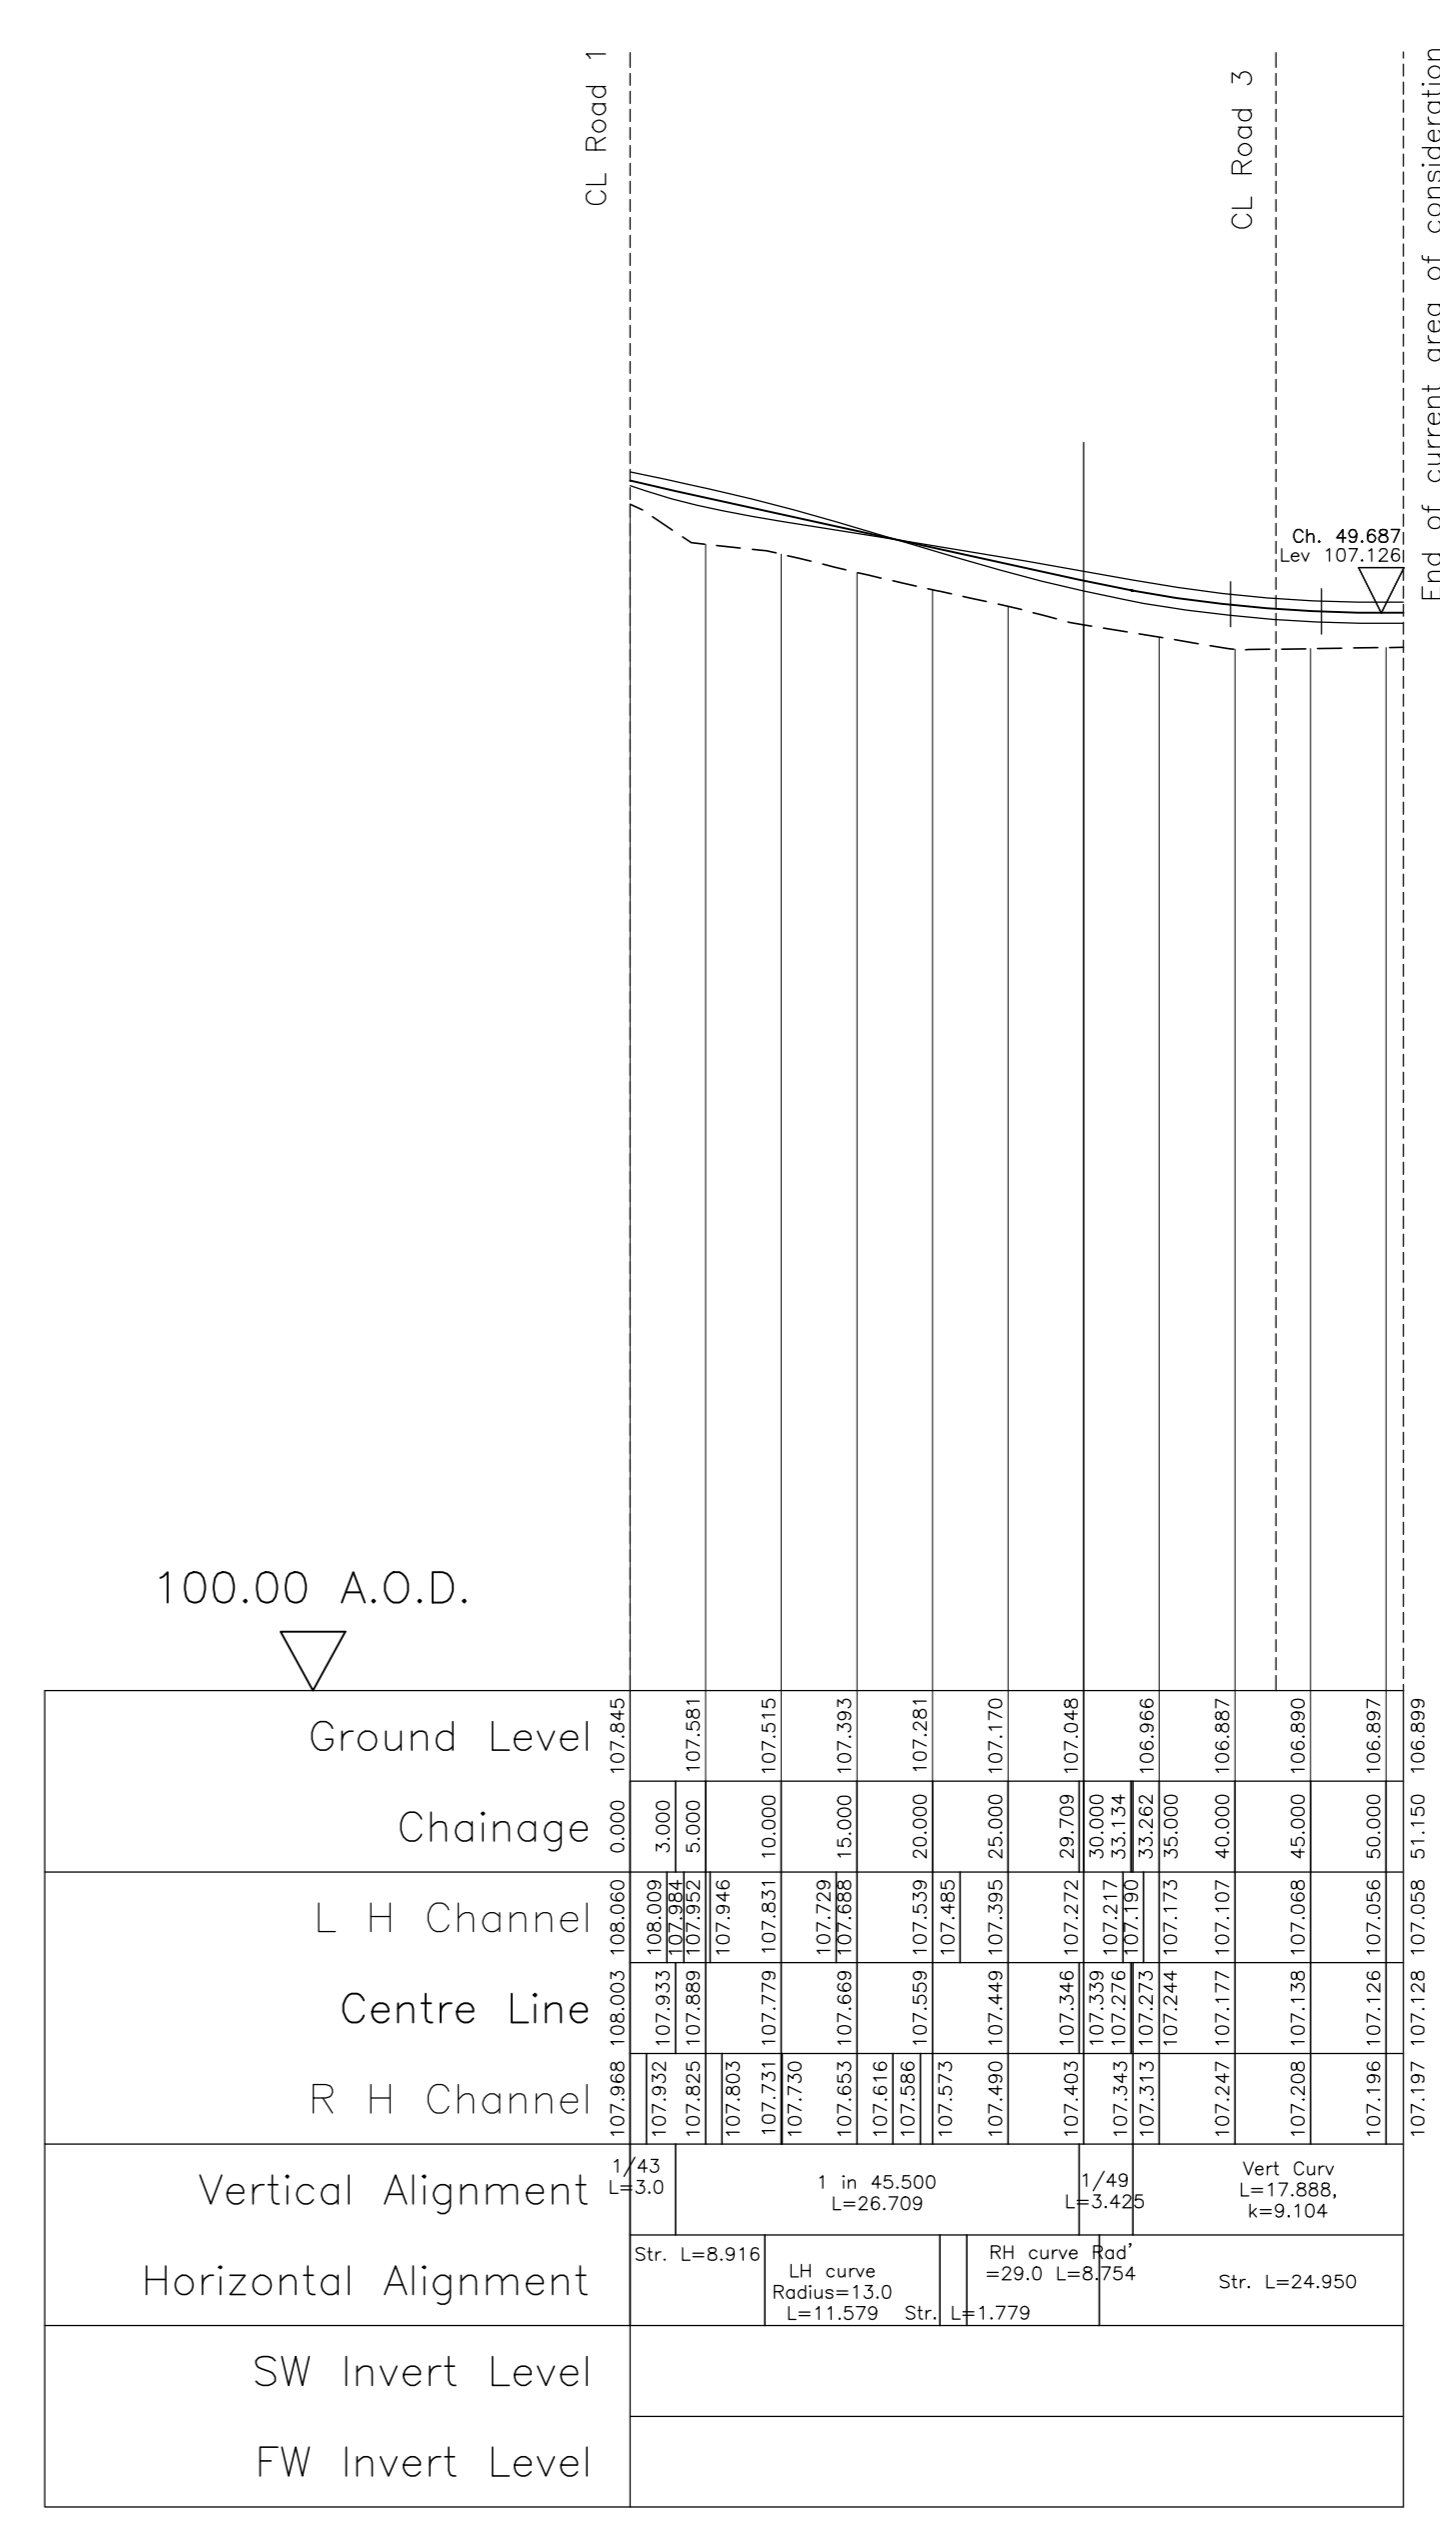

Road 2
Horiz. 1:500 Vert. 1:50

PRELIMINARY - FOR PLANNING

REV. No.	DATE	DESCRIPTION	AJW
A	23.01.18	Revised in accordance with current planning layout (extents and layout).	AJW

Client	CREST NICHOLSON	MJA CONSULTING CIVIL AND STRUCTURAL ENGINEERS Monarch House, Barton Lane, Abingdon, Oxon, OX14 3NB Tel: 01235 555173 Fax: 01235 523226			
Project	Bodicote, Banbury				
Title	Longitudinal Sections (Sheet 1)	Scale As shown @ A0	Date Oct '17	Drawing No. 5692:P10	Rev A
Checked	KTG	Drawn	AJW		

© This drawing is the copyright of Michael A Savings Associates Limited and may not be copied, altered or reproduced in any way without their permission.