




SECTION 104 - NOT APPROVED
SECTION 38 - NOT APPROVED

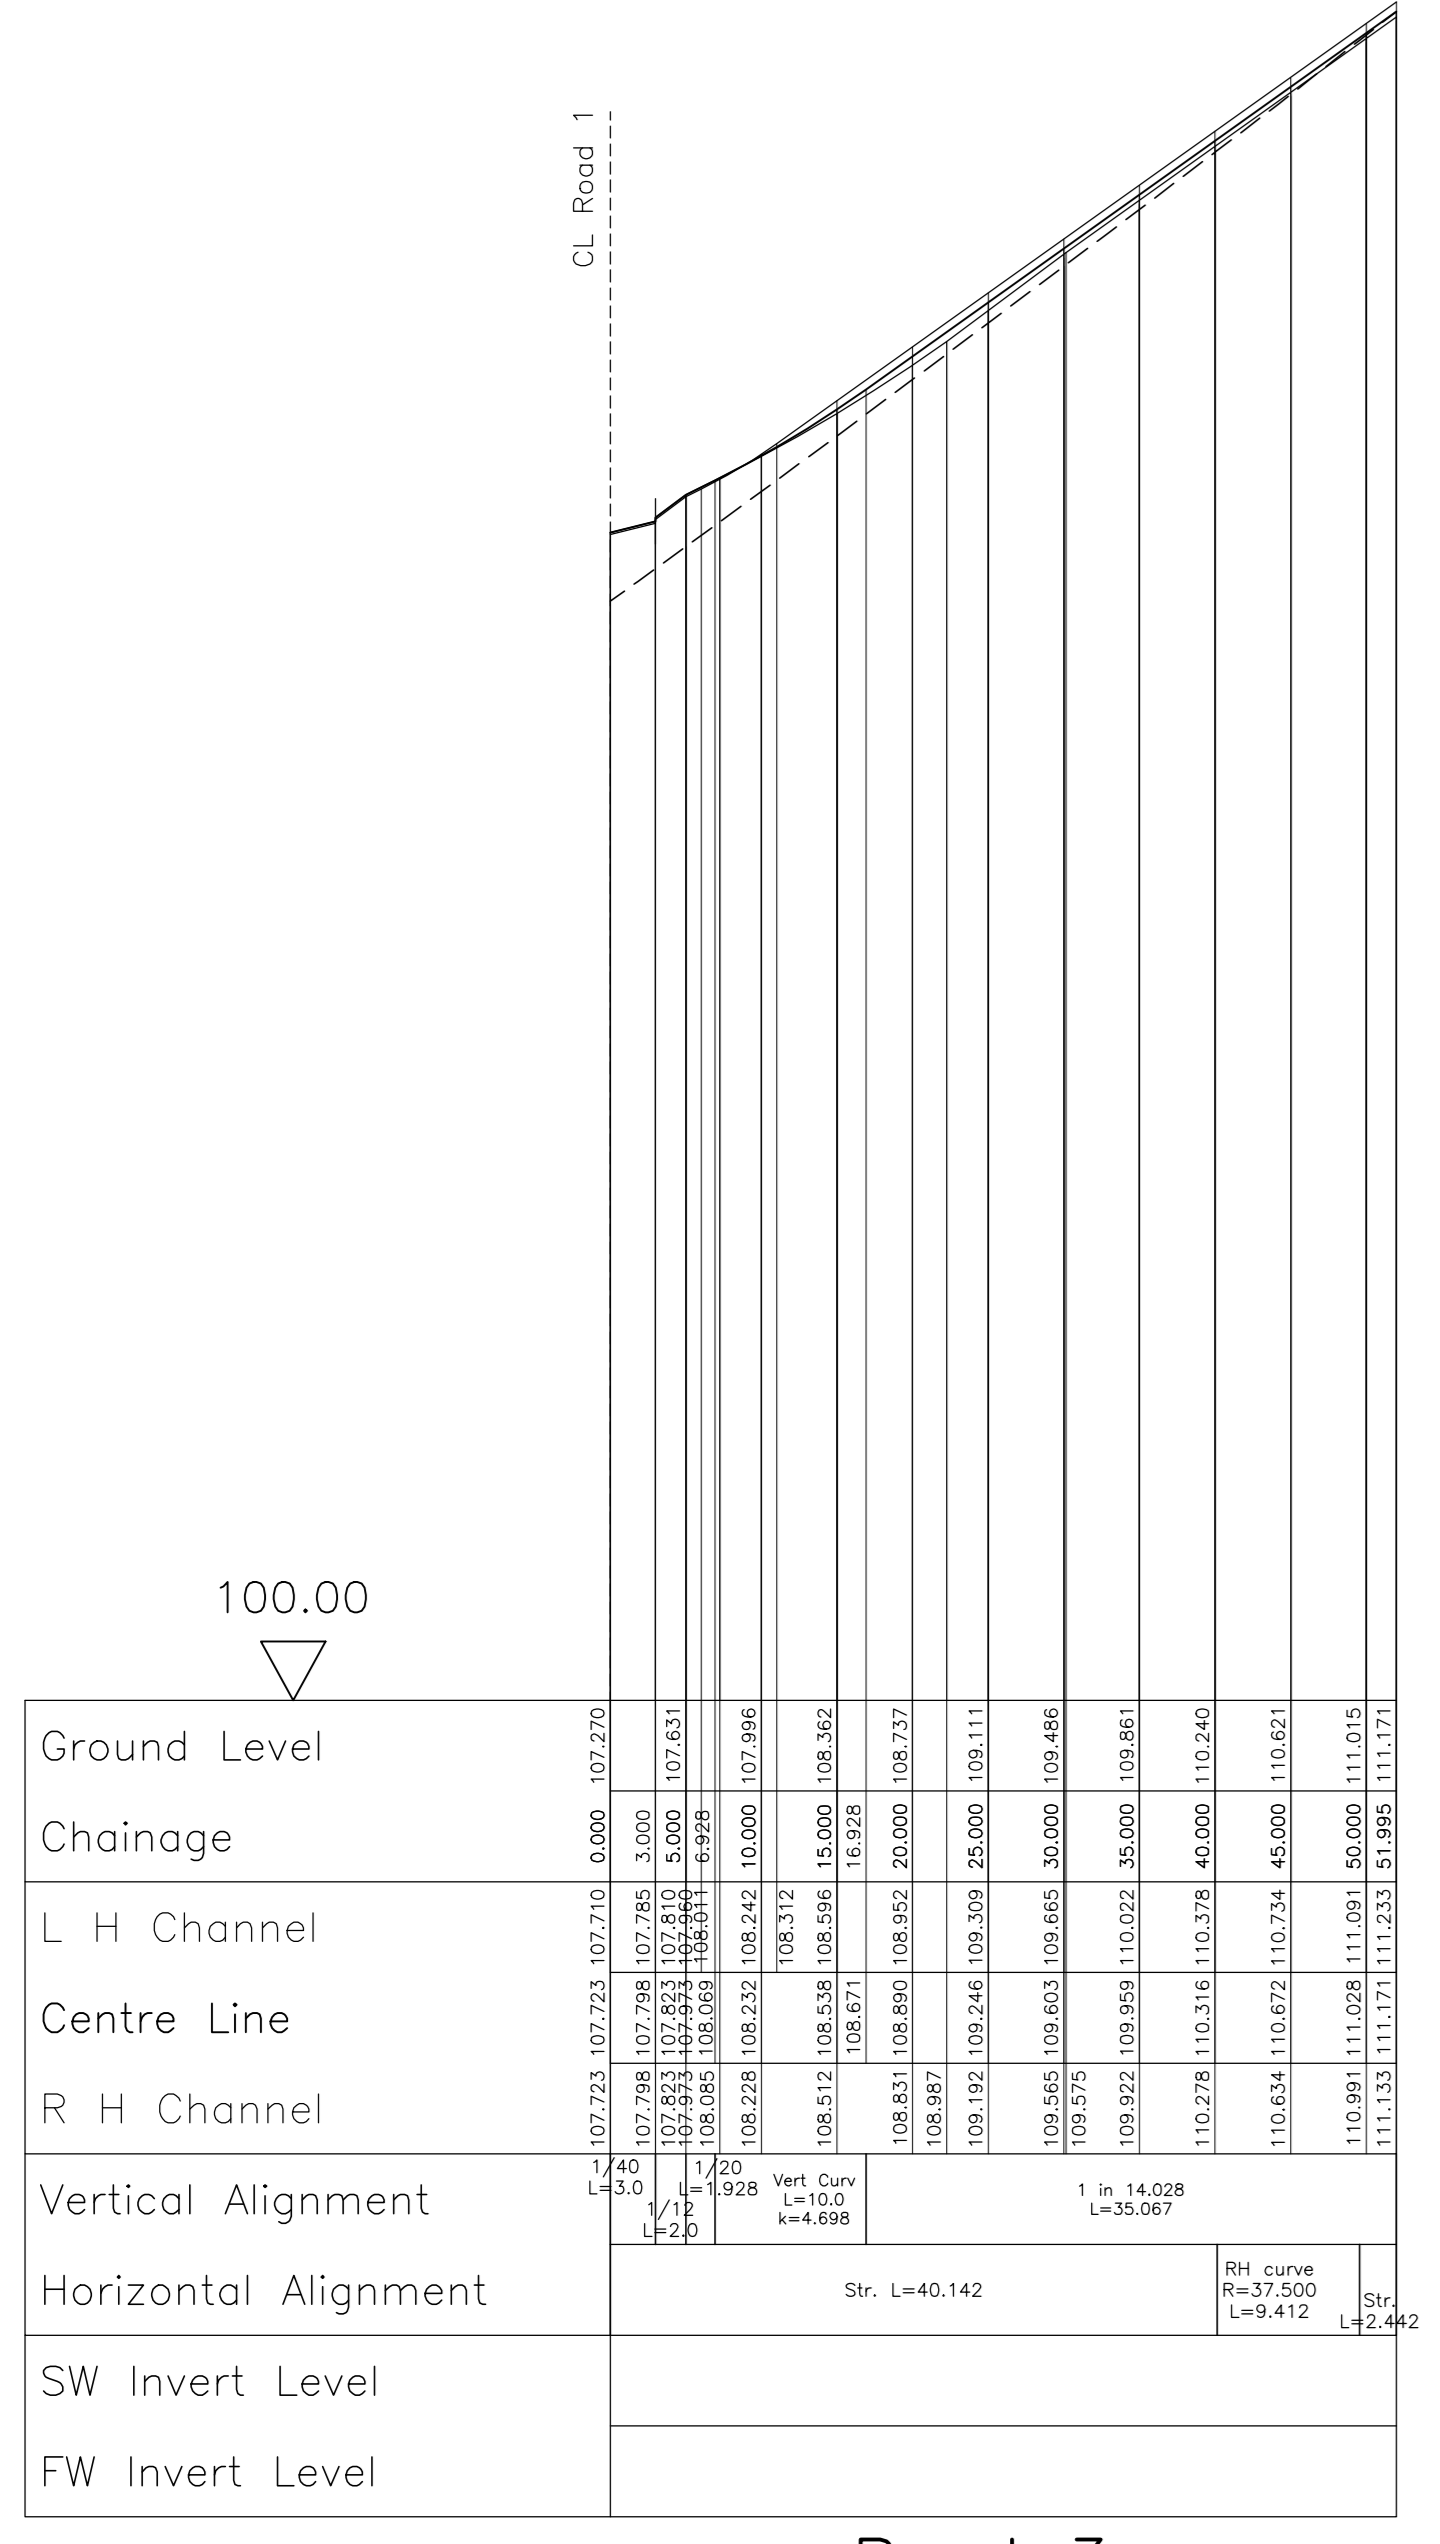


Road 3
Horiz. 1:500 Vert. 1:50

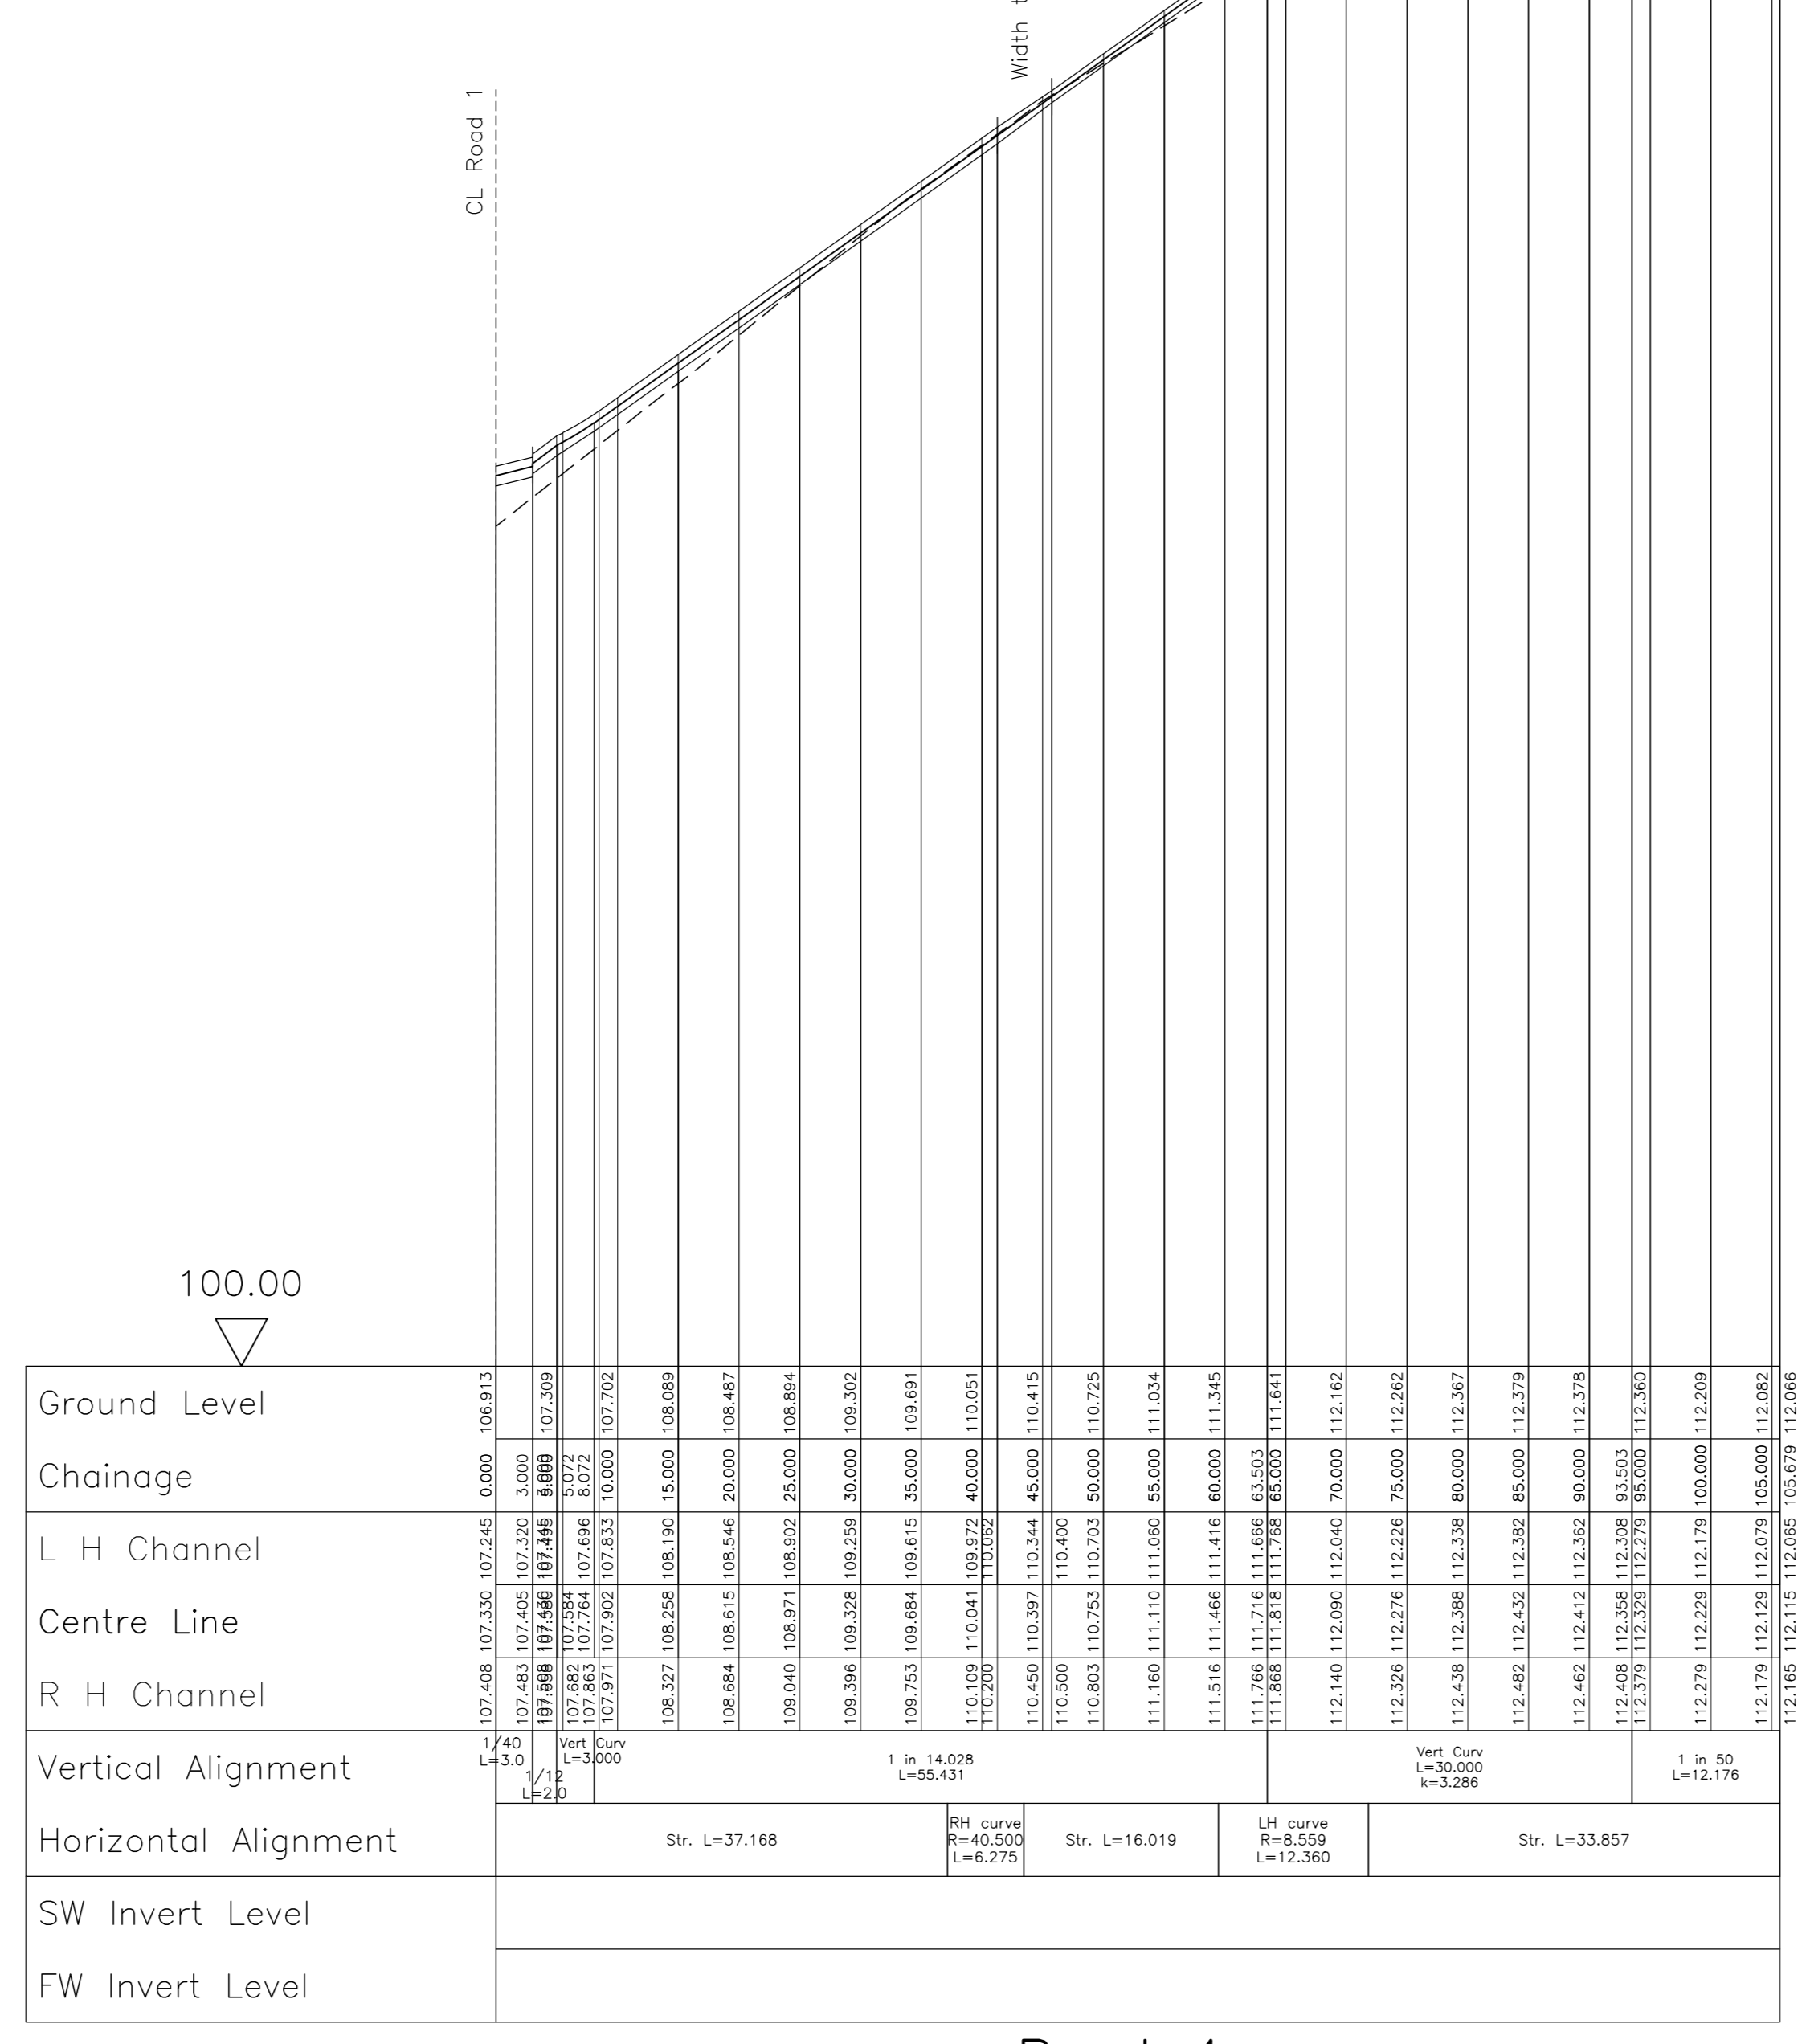


Road 4
Horiz. 1:500 Vert. 1:50

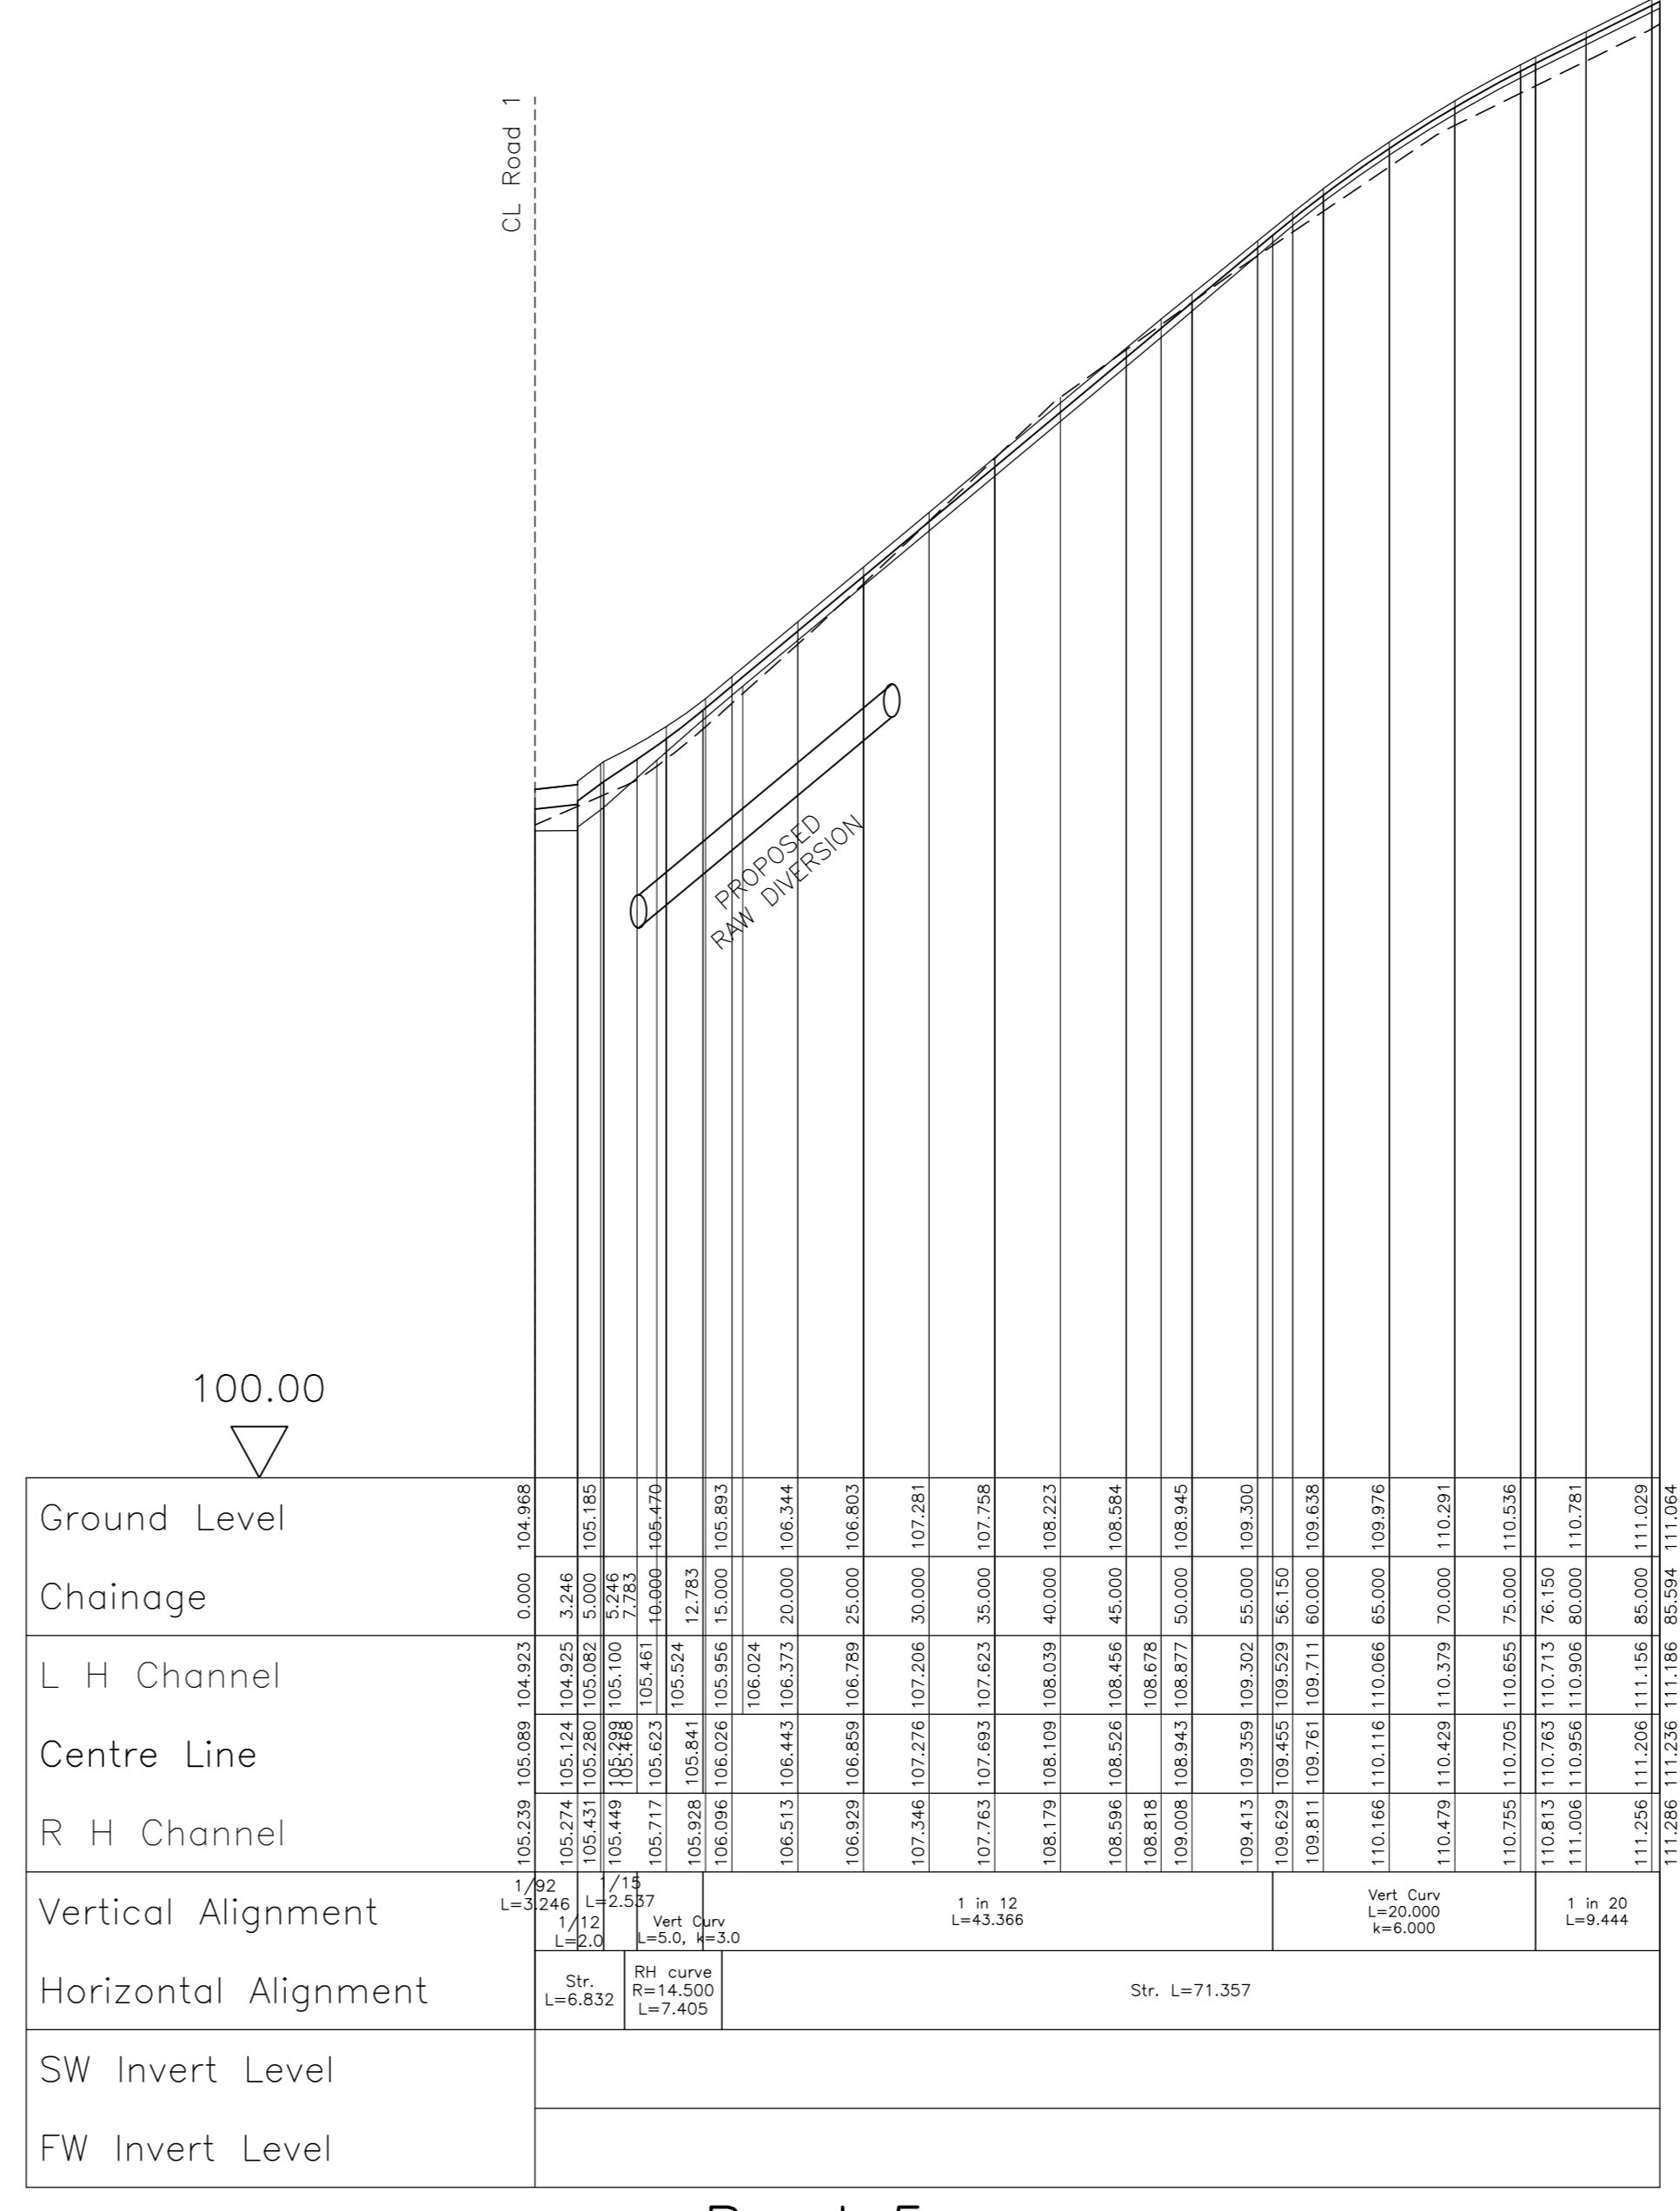


Road 5
Horiz. 1:500 Vert. 1:50

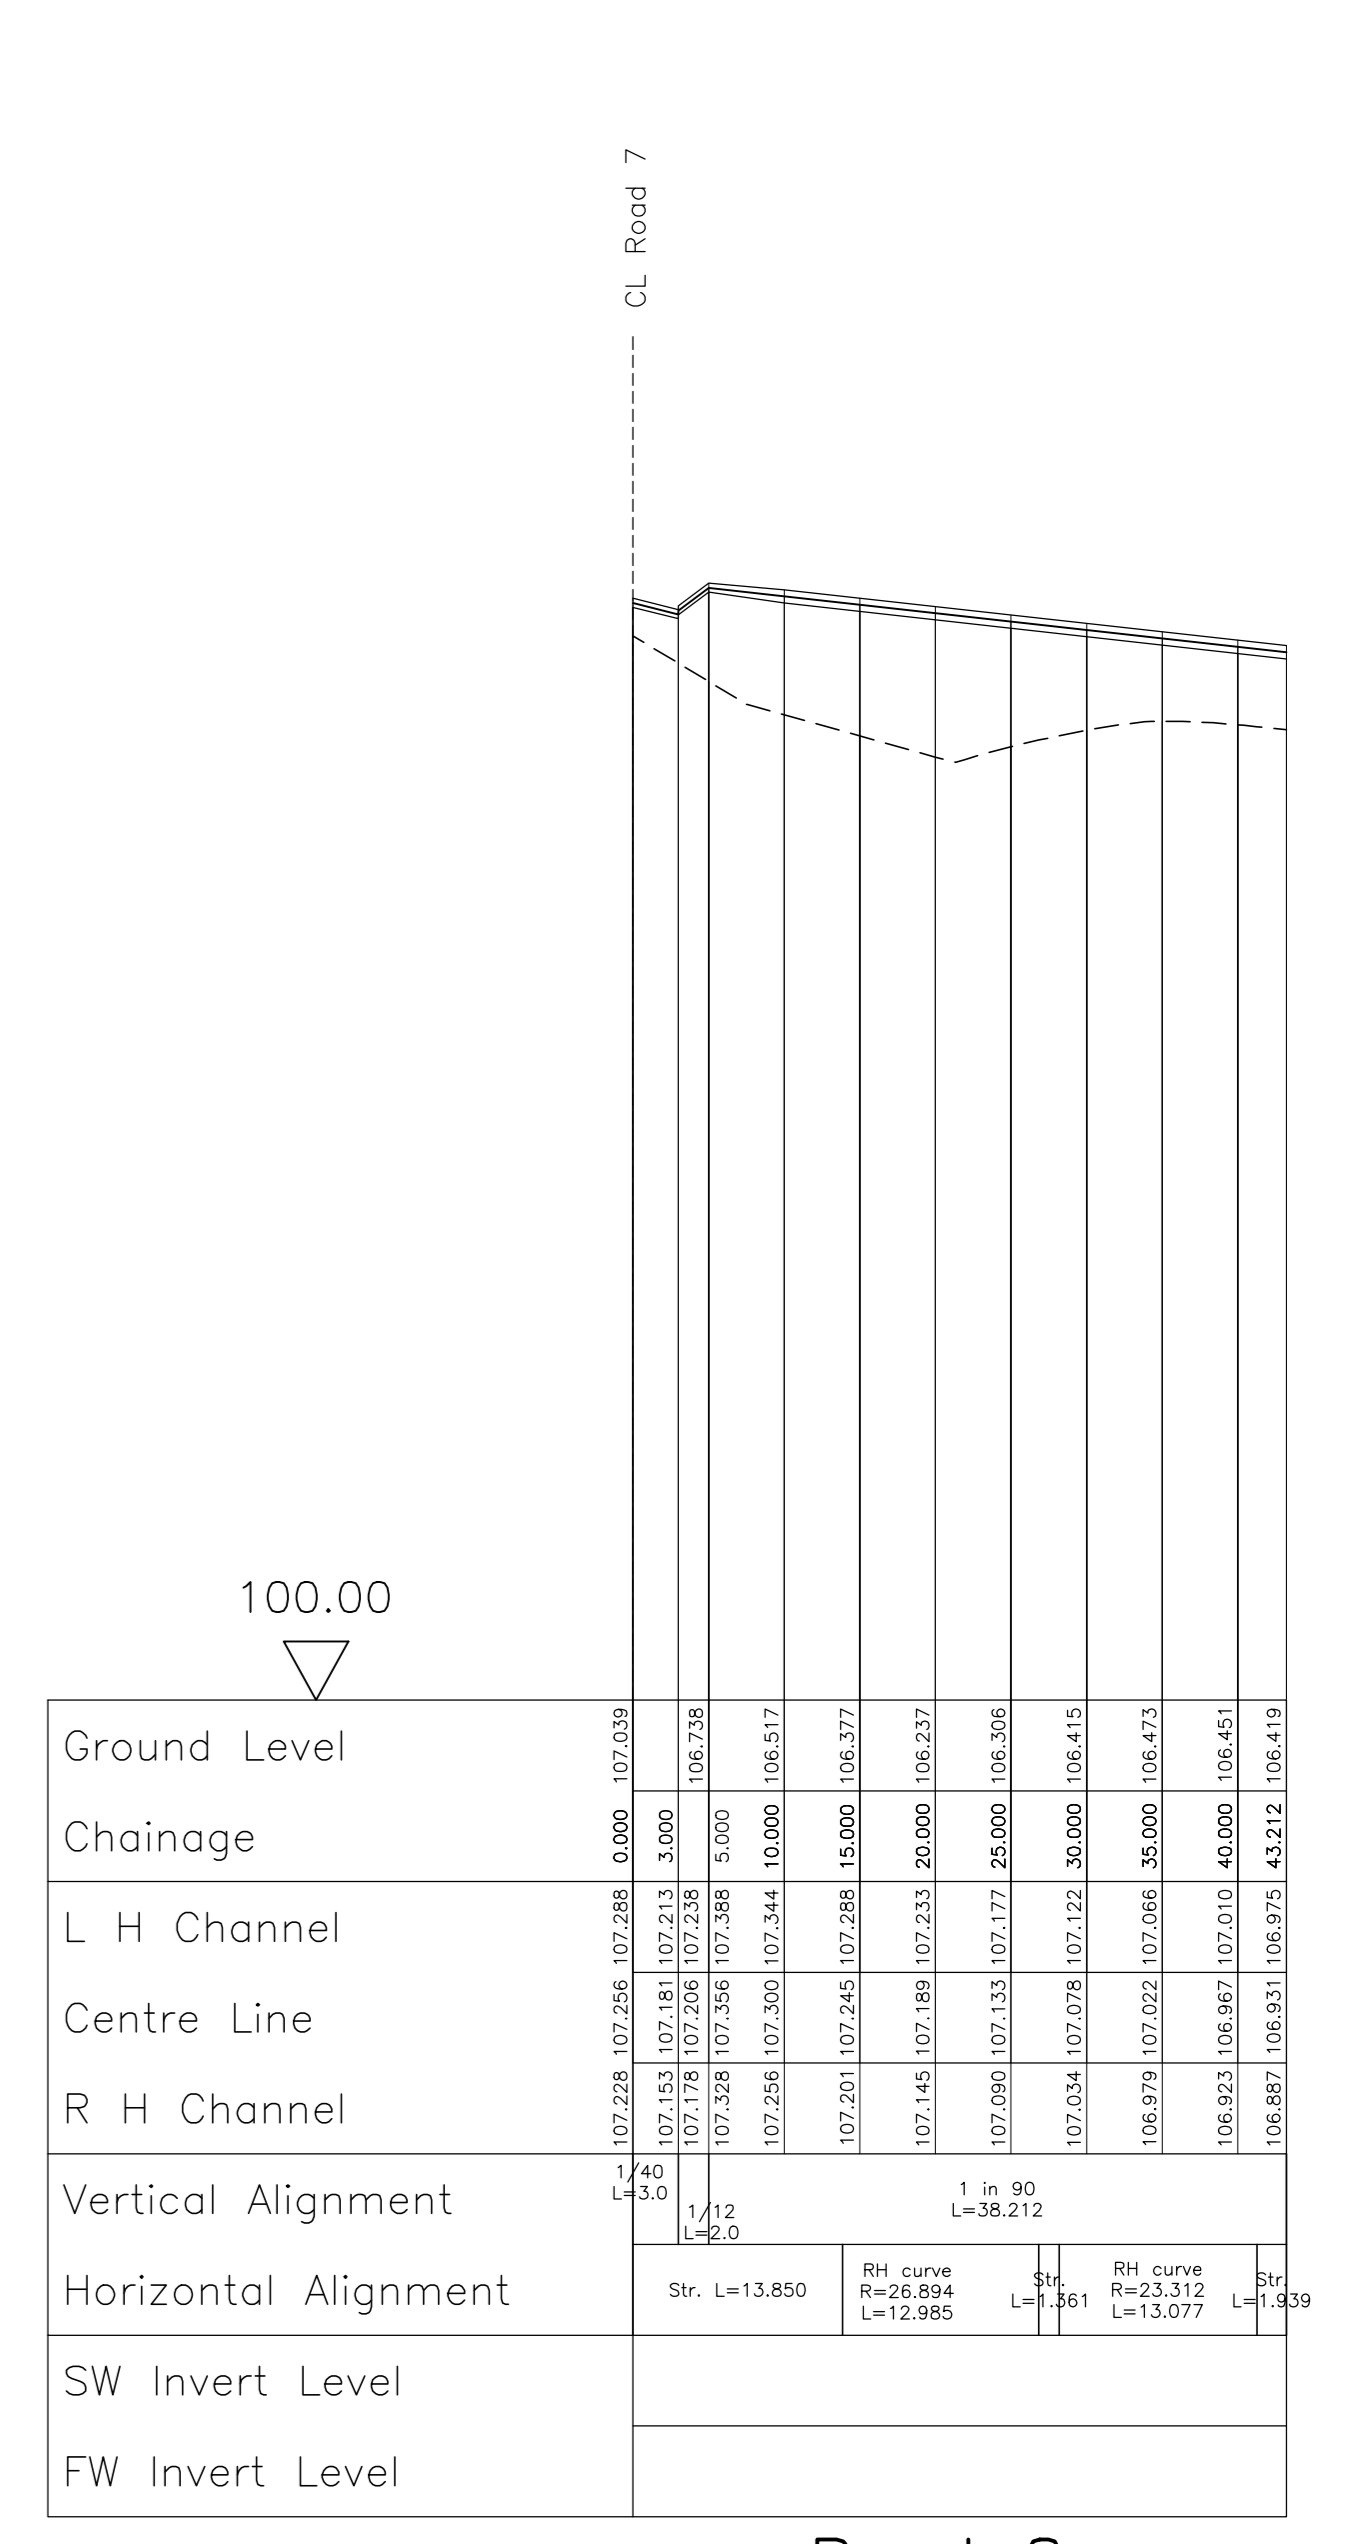


Road 8
Horiz. 1:500 Vert. 1:50

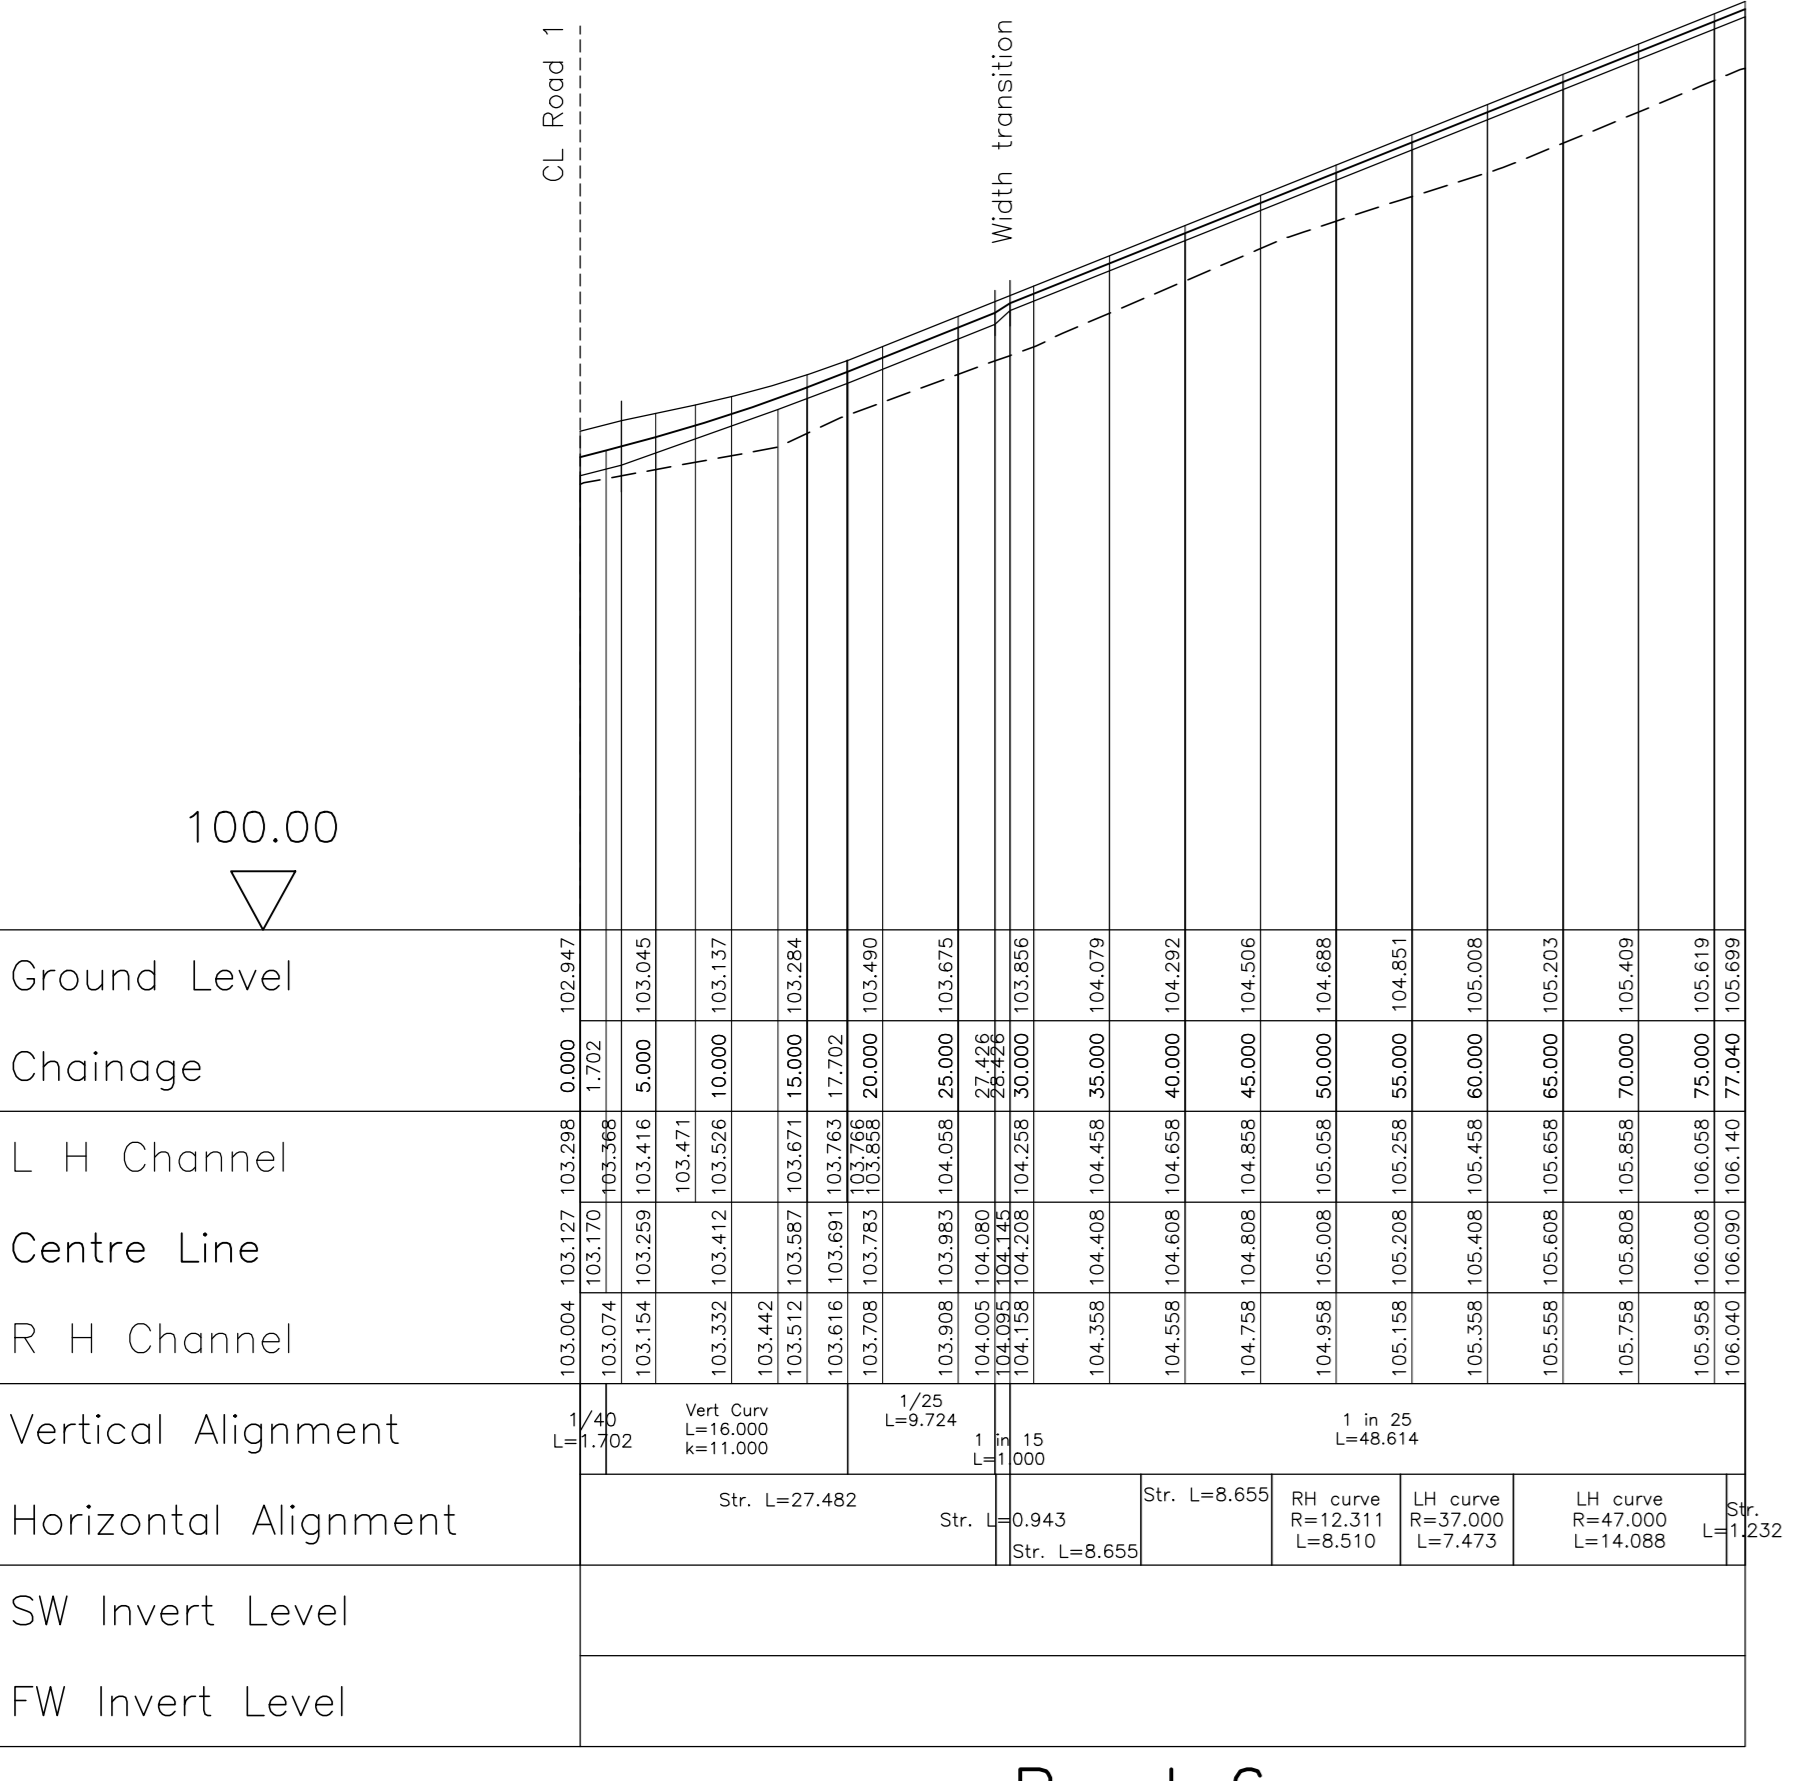

Road 6
Horiz. 1:500 Vert. 1:50

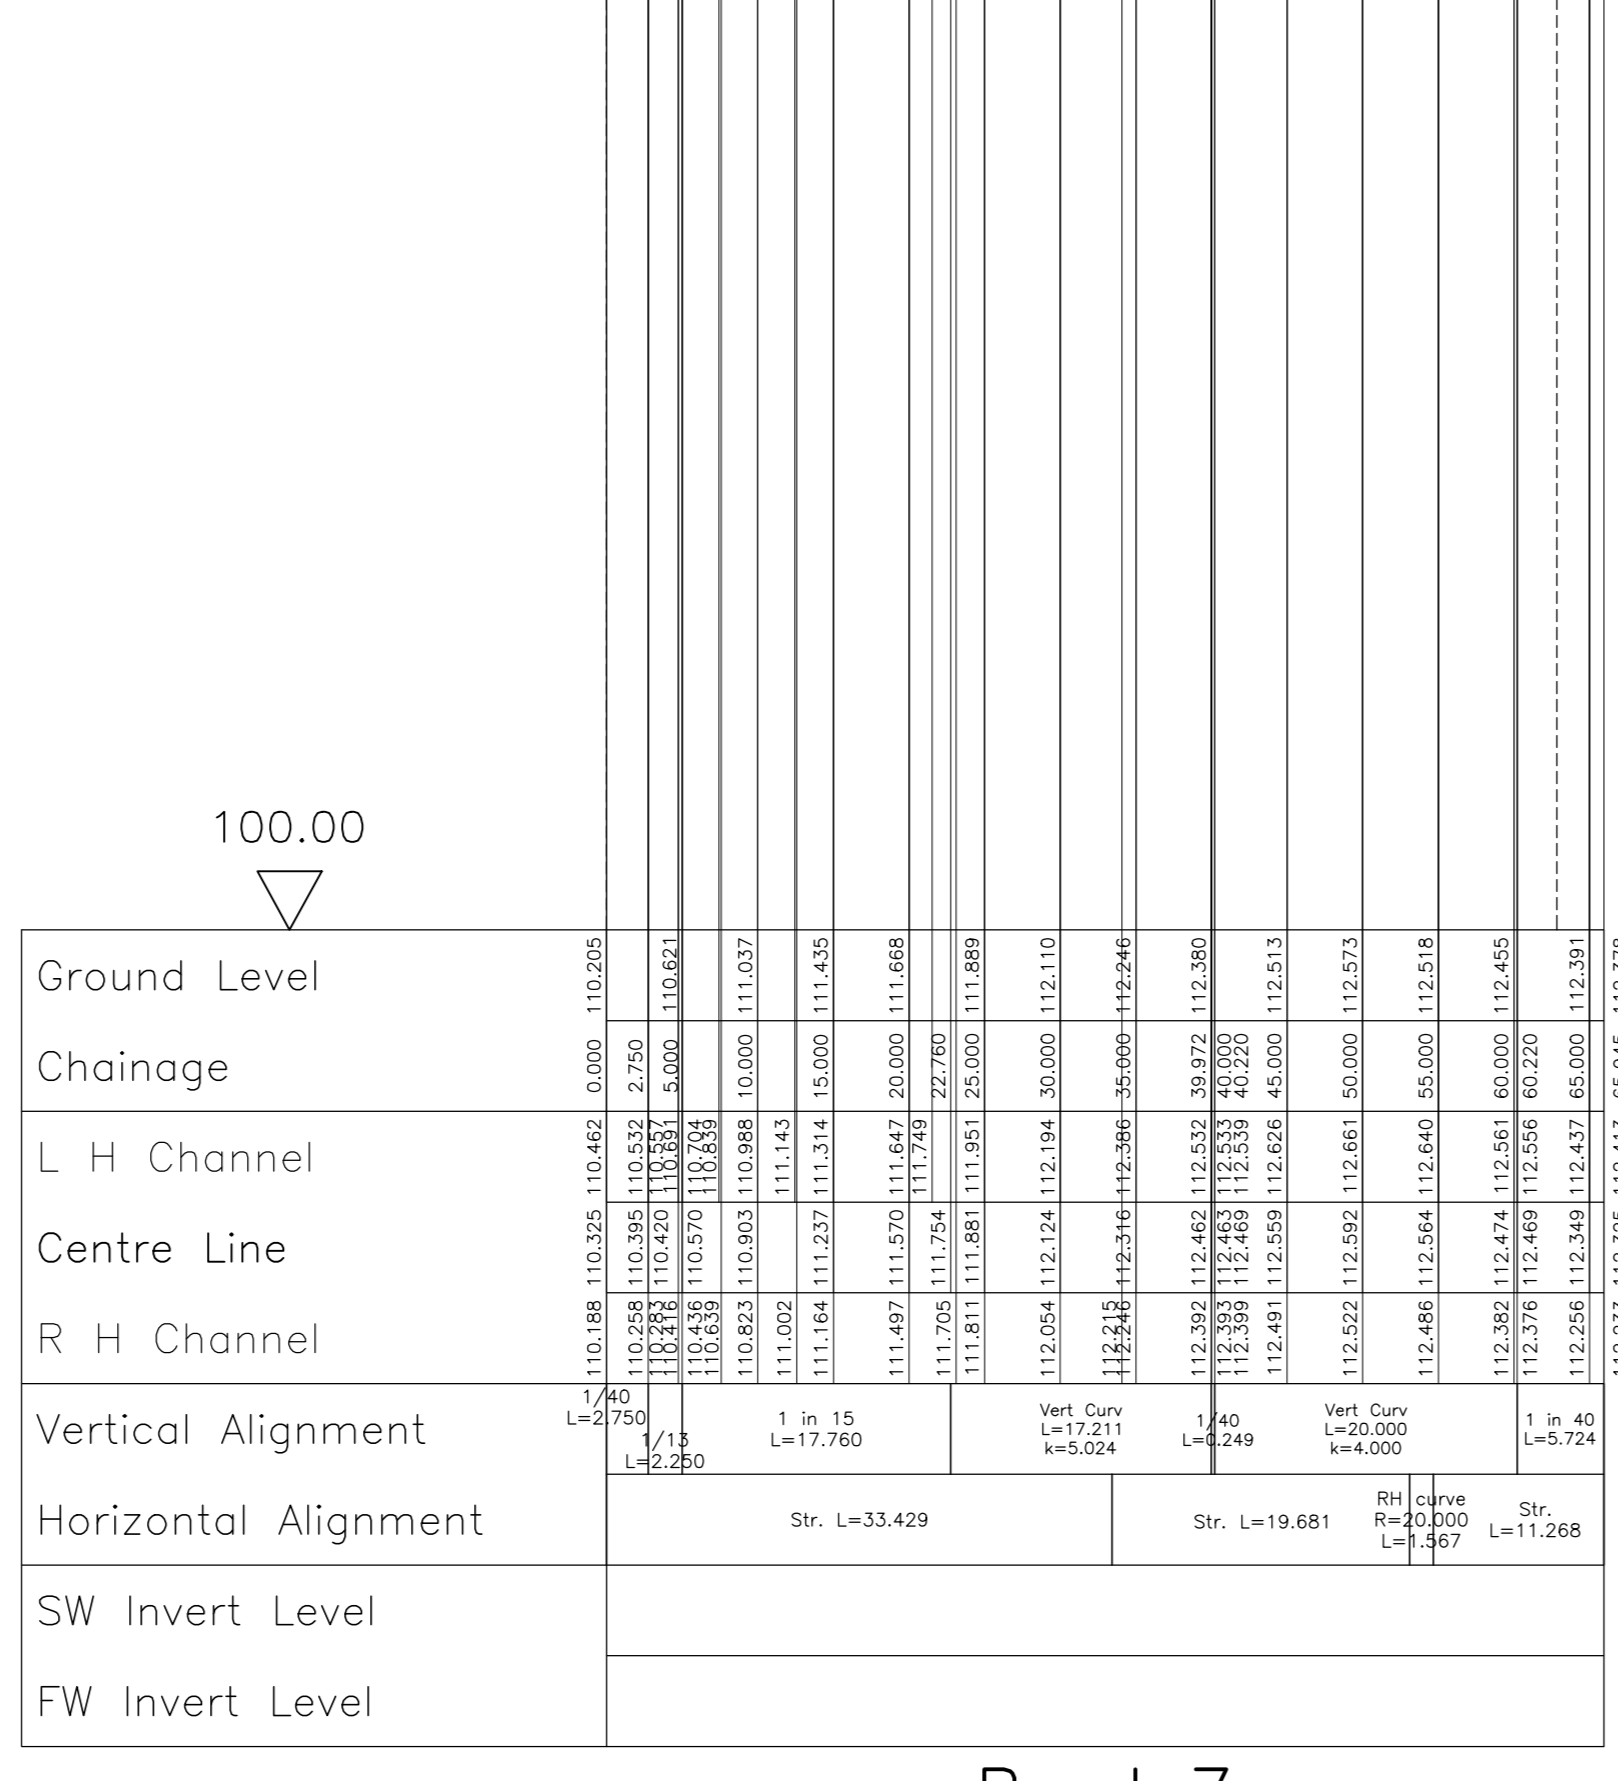

Road 7
Horiz. 1:500 Vert. 1:50

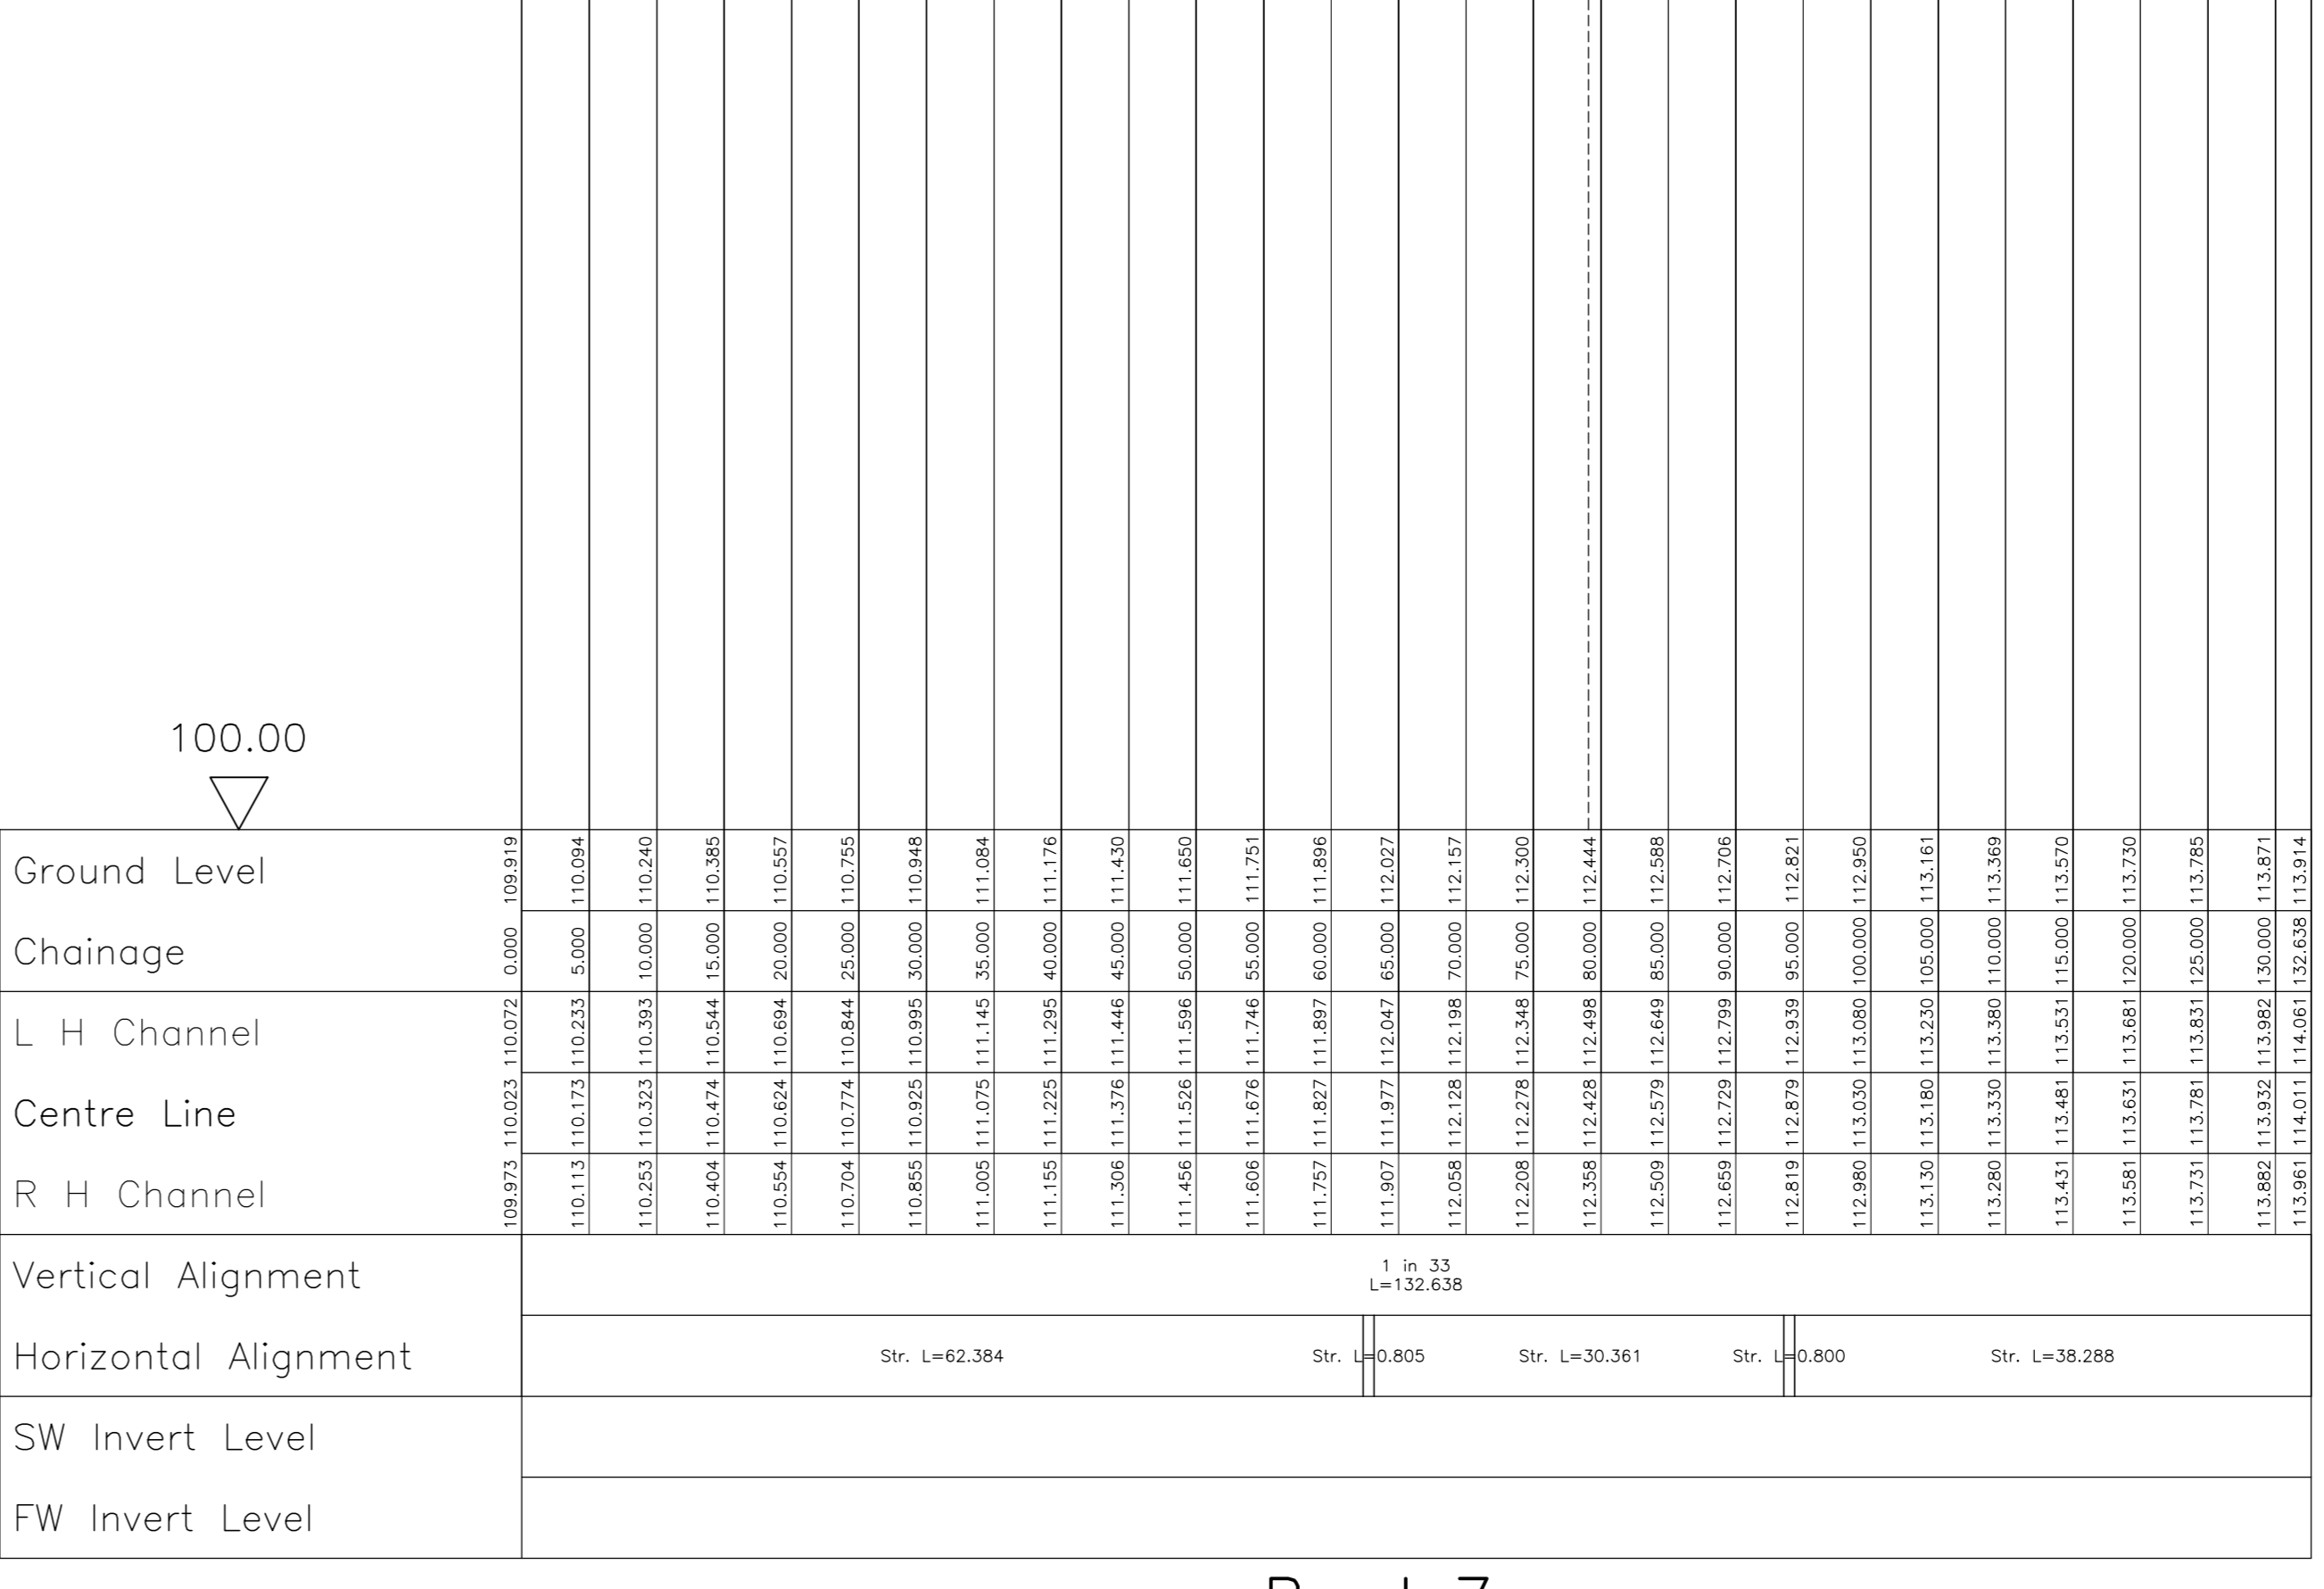

Road 7a
Horiz. 1:500 Vert. 1:50

PRELIMINARY - FOR PLANNING

A	20.07.18	Revised in accordance with current planning layout (extents and layout).	AJW
REV. No.	DATE	DESCRIPTION	INITIALS
Client: CREST NICHOLSON			
Project: Bodicote, Banbury			
Title: Longitudinal Sections (Phases 1 & 2)			
Scale: As shown			
Date: Oct '17			
Drawing No.: 5692:P11			
Rev: A			

MJA CONSULTING
CIVIL AND STRUCTURAL ENGINEERS
Monarch House, Barton Lane,
Abingdon, Oxon, OX14 3NB
Tel: 01235 555173
Fax: 01235 523226

© The drawing is the copyright of Michael A Savings Associates Limited and may not be copied, altered or reproduced in any way without their permission.