Metal standing seam roof 2 Horizontal built-up cladding system - Corus Colorcoat Prisma - Sirius Horizontal bullt-up cladding system - Corus Colorcoat Prisma - Orion

 Microrib composite cladding system - Corus Colorcoat Prisma - Sirius Microrib composite cladding feature band - Corus Colorcoat Prisma - Zeus

6 Steel fire escape door, colour RAL 7016

7 Loading door, colour RAL 7016 8 Rainwater pipe, colour Sirius

Main entrance canopy
 1.5m projection, painted steel frame

PPC Aluminium double glazed curtain walling, colour RAL 7016

PPC Aluminium double glazed windows, colour RAL 7016

Dock level loading doors, colour RAL 7016 incorporting standard dock shelter (13) Eaves and verge flashings, colour Zeus

14 Look-a-like panels - obscured glass

Microrib composite cladding system - Corus Colorcoat Prisma - Orion

Weather louvres - colour to match cladding (to M&E consultant specification)

Fresh air louvres - colour to match cladding (to M&E consultant specification)

Fresh air louvres - blanked for future connection -colour to match cladding (to M&E consultant specification)


All dimensions to be checked on site prior to commencement of work.

Subject to Statutory Approvals.

NOTES



FRONT ELEVATION
Block 3

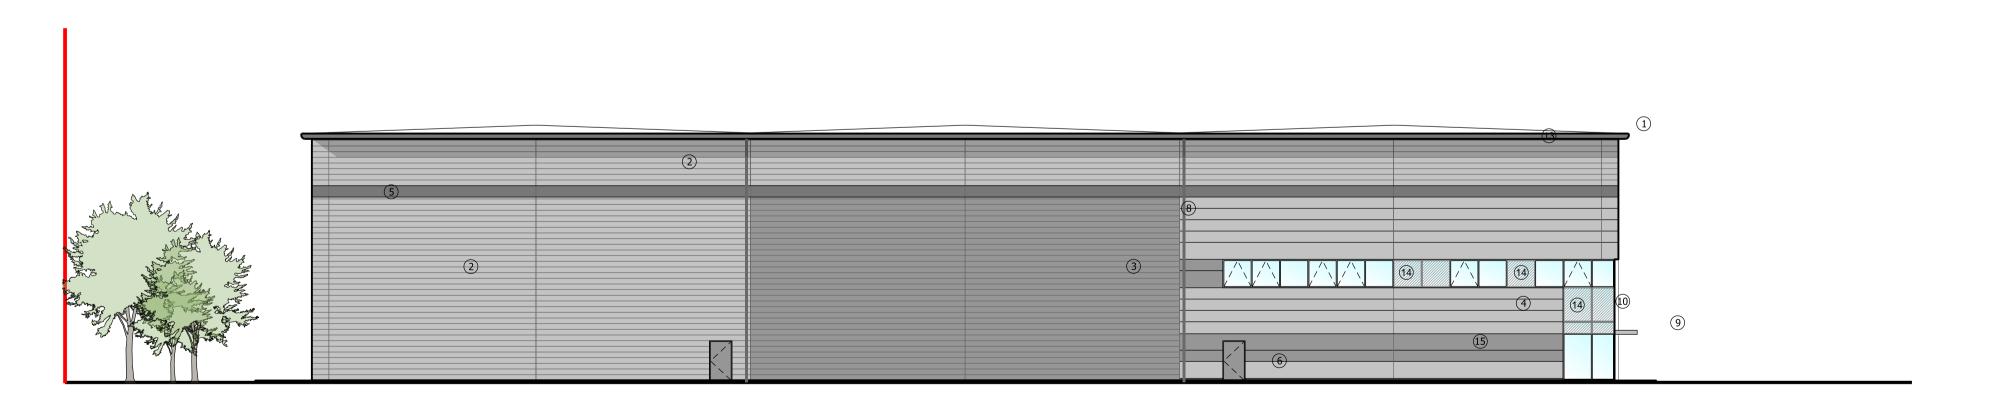

SIDE ELEVATION
OO7 Unit 3B

С	Personnel door (unit 3a) and weather louvres repositioned.	PL	12.06.17
В	Planning Issue	AS	09.06.17
A	Louvres, look-a-like windows added, RWP positions, dock doors VP amended	AS	07.06.17
Rev	Description	Chkd	Date
	Peer House 8 -14 Verulam Street London WC1X 8LZ		

enquiries@cornisharchitects.com www.cornisharchitects.com

tel +44(0)20 7400 2120

ries@cornisharchitects.com
www.cornisharchitects.com

LINK 9 BICESTER

Elevations 01 As Proposed

PLANNING

1:200 @ A1 Date 22/05/2017 17007 / TP / 007

Copyright of Cornish Architects ©