




01 PEDESTRIAN BUILDING APPROACH - VENDEE DRIVE

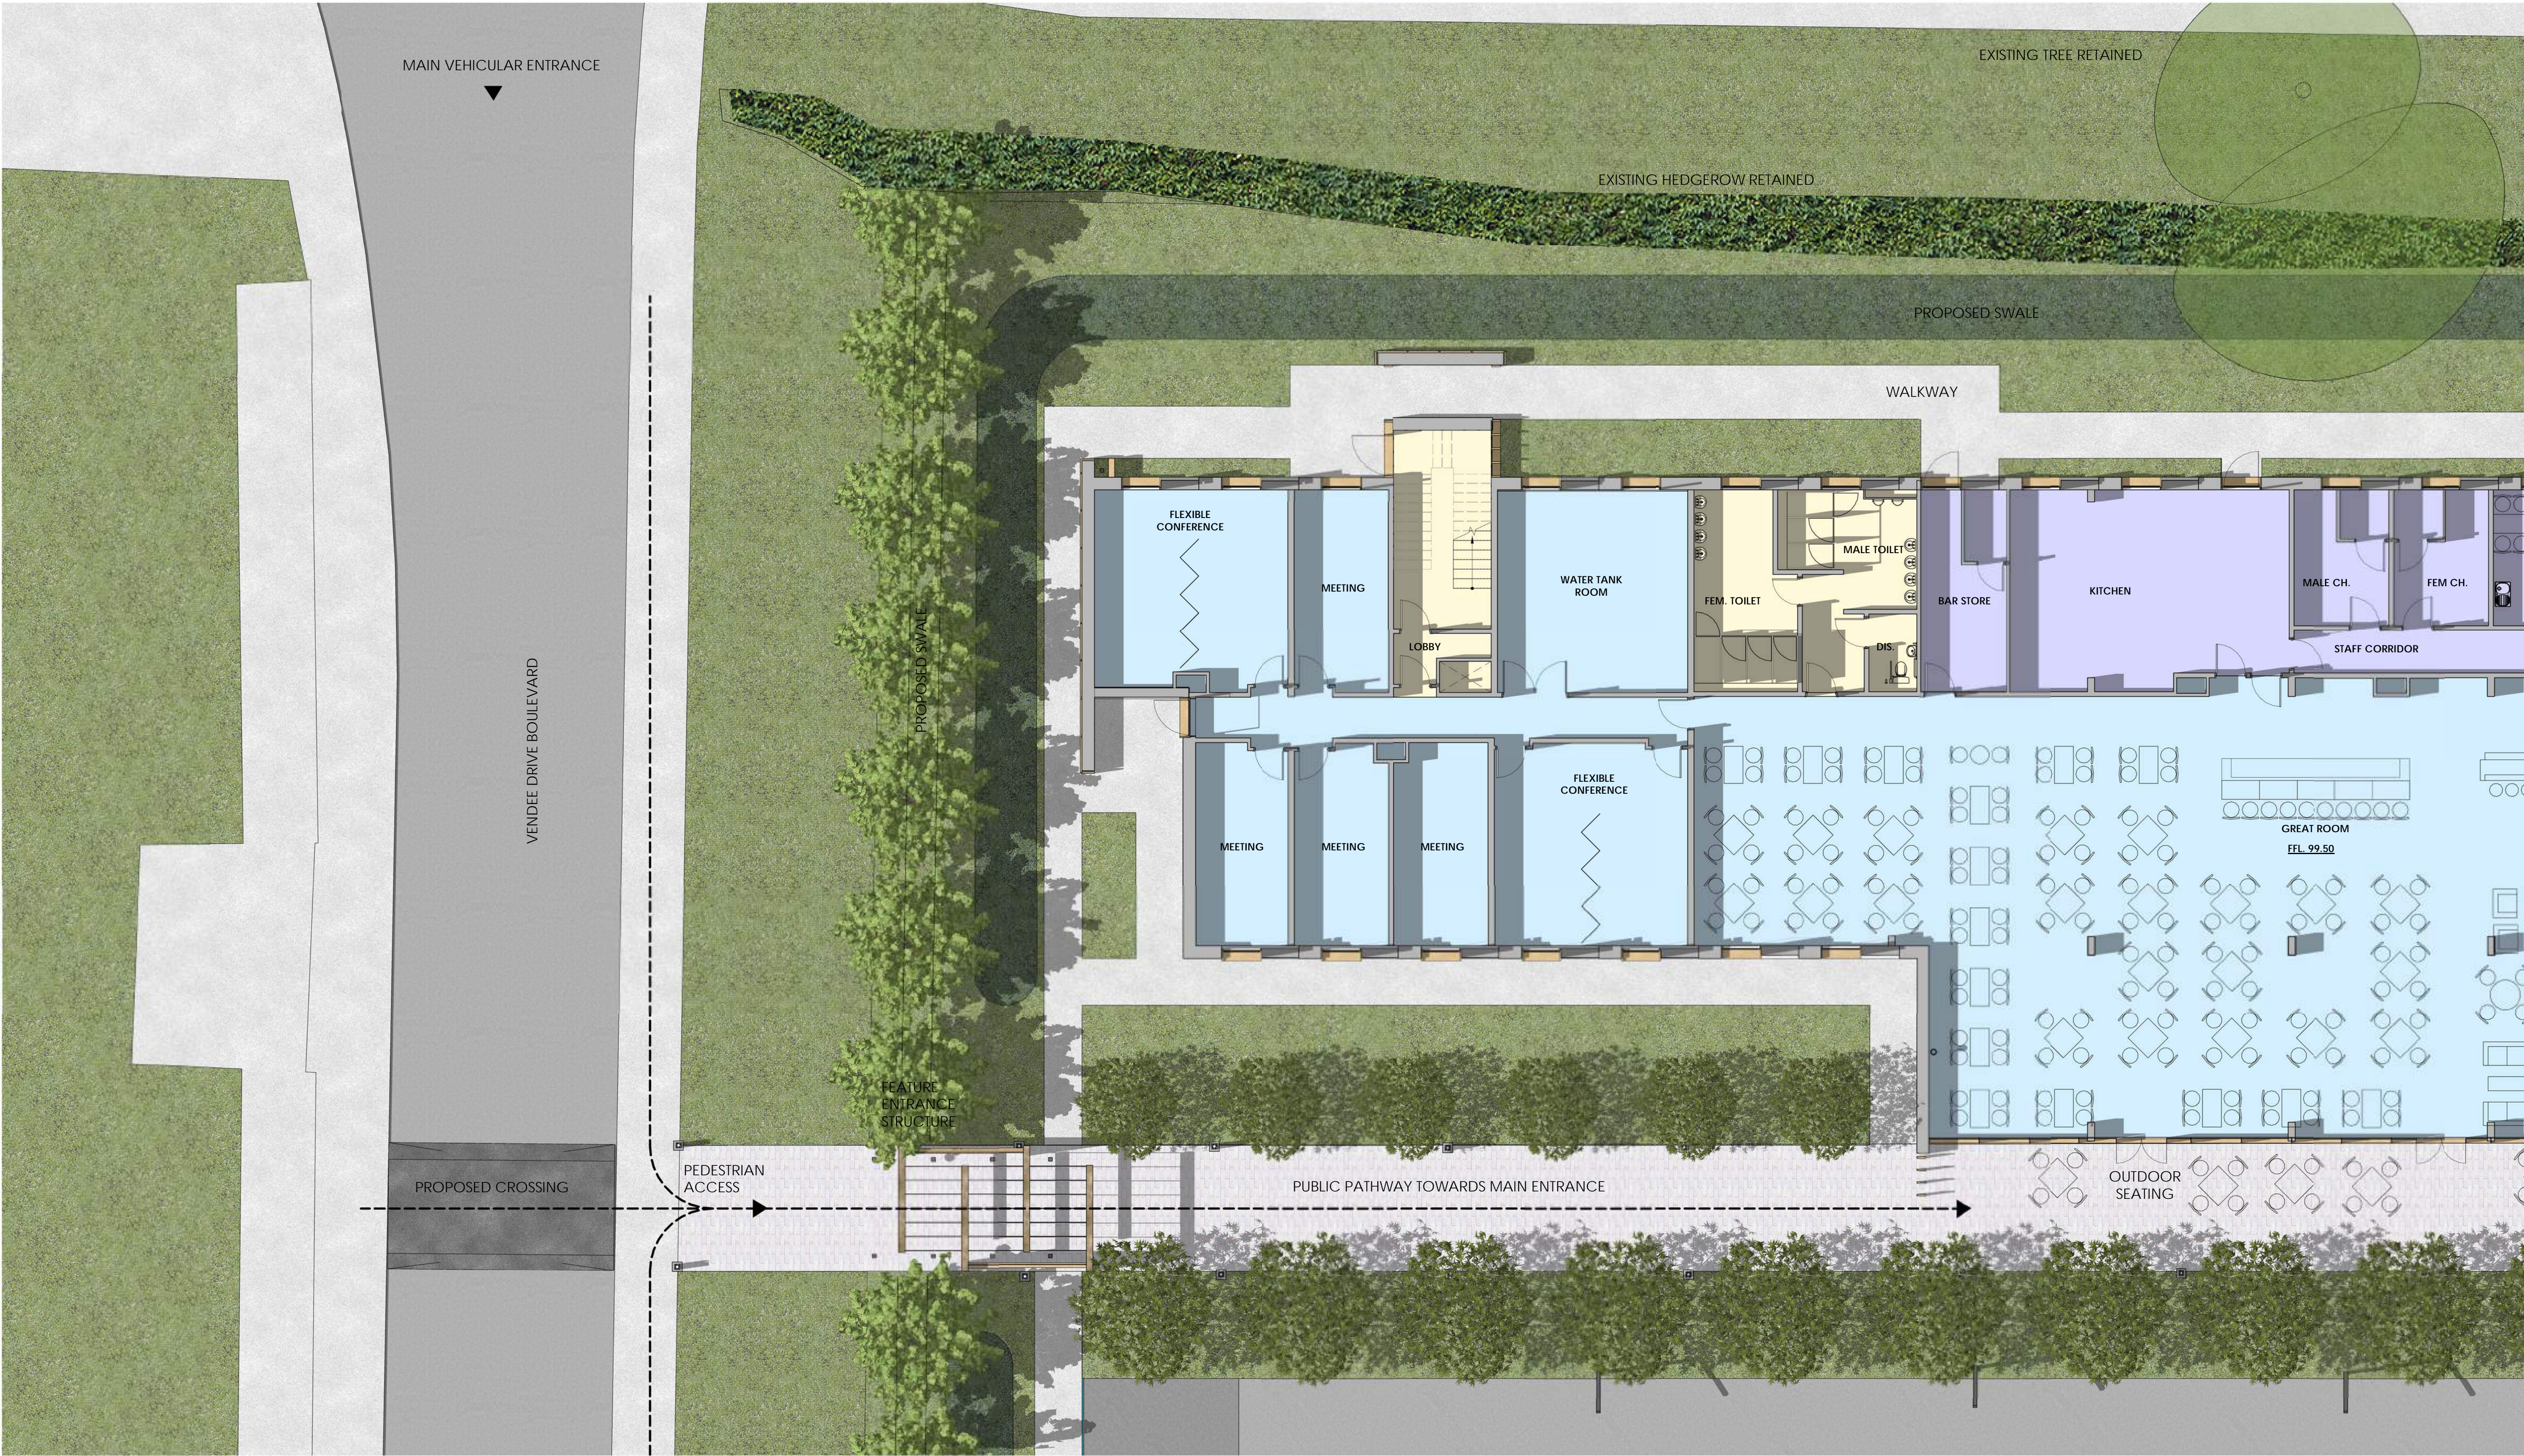

02 PUBLIC ACCESS PLAN - VENDEE DRIVE