



PLAN
SCALE 1:500

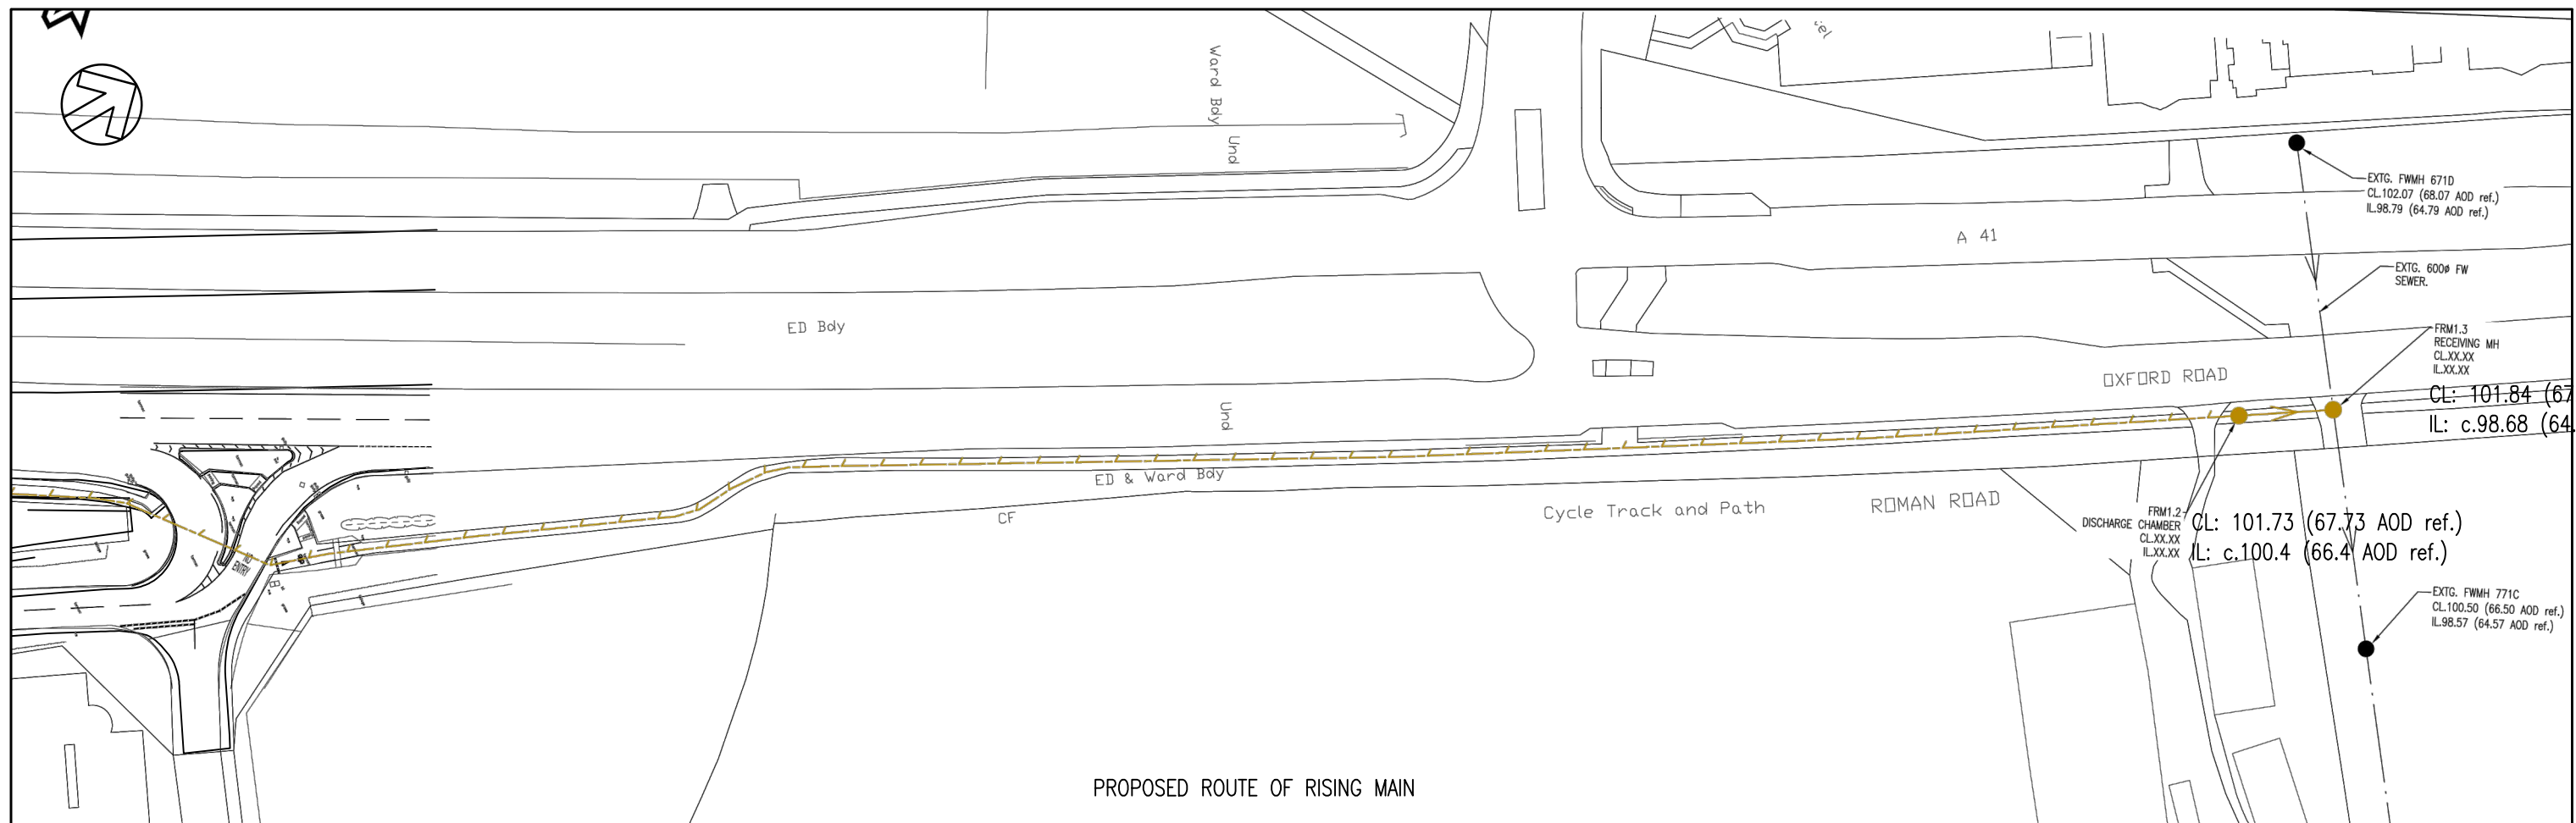

INSET A
SCALE 1:1000

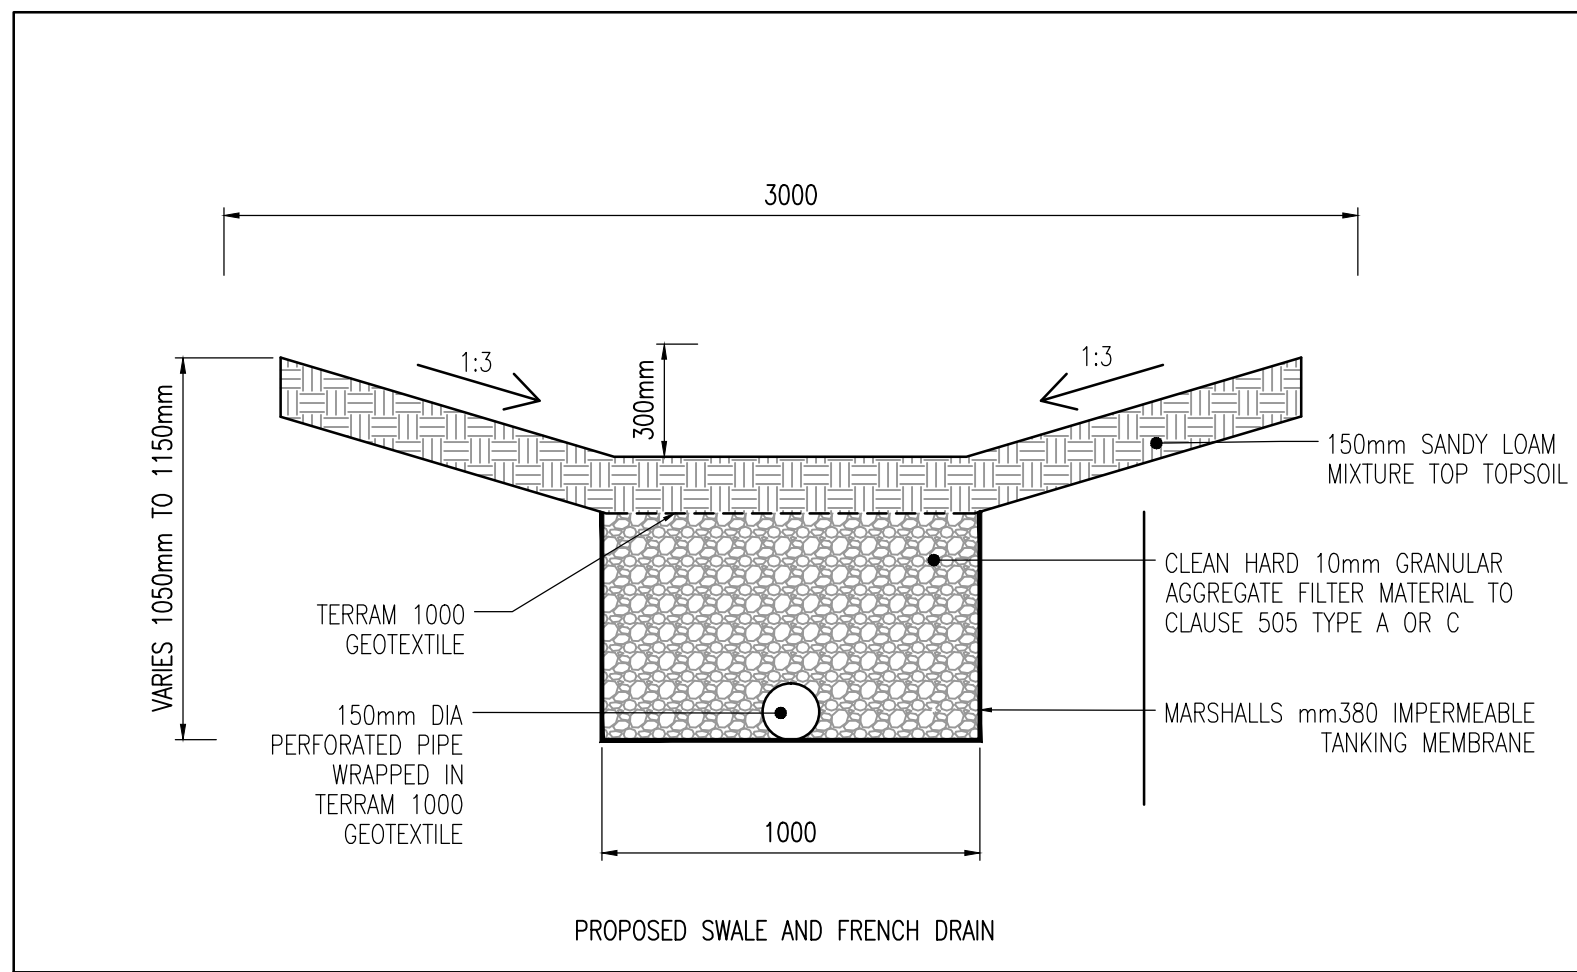

INSET B
SCALE 1:50

DO NOT SCALE

NOTES

- ALL DIMENSIONS SHOWN ARE IN METRES UNLESS OTHERWISE STATED.
- ALL LEVELS ARE IN METRES ABOVE ORDNANCE DATUM.
- THIS DRAWING IS BASED ON:
TURKINGTON MARTIN'S LANDSCAPE MASTERPLAN TM336L01 REV B
TOPOGRAPHICAL SURVEY BY TARGET SURVEYS LIMITED REFERENCE 1206/1 DATED APRIL 2015.
- REFER TO DRAWING NUMBER 3775-WSP-00-ZZ-DR-CE-1004 FOR SECTION AND DETAILS.

KEY

- PROPOSED PRIVATE FOUL WATER DRAINAGE
- PROPOSED PRIVATE FOUL WATER RISING MAIN
- PROPOSED PRIVATE SURFACE WATER DRAINAGE
- PROPOSED PRIVATE SURFACE WATER DRAINAGE PERFORATED PIPE
- PROPOSED RAIN WATER PIPE WITH FLOW DIFFUSER CHAMBER AND DISCHARGE TO GRANULAR PAVING CONSTRUCTION.
- PROPOSED CHECK DAM WITH ACCESS CHAMBER TO FLOW CONTROL (MIN 20MM PIPE)
- PROPOSED CONCRETE BLOCK PAVING TO LANDSCAPE ARCHITECT DETAILS.
- PROPOSED TARMAC CONSTRUCTION WITH NORMAL CONSTRUCTION BELOW FOR JUNCTION ACCESS.
- PROPOSED ACCESS WAY TARMAC PAVING CONSTRUCTION WITH COURSE GRADED AGGREGATE BELOW TO DETAIL 2. SEE NOTE 4.
- PROPOSED PERMEABLE BLOCK PAVING CONSTRUCTION CAR PARK AREAS WITH COURSE GRADED AGGREGATE BELOW TO DETAIL 1. SEE NOTE 4.
- PROPOSED SOFT LANDSCAPING NOTE: REFER TO LANDSCAPE ARCHITECT DETAILS FOR TREE PITS.
- PROPOSED FINISHED LEVEL.

P02	18/12/2017	MH	UPDATED MASTERPLAN	MB	MB
P01	15/12/2017	MM	FIRST ISSUE	AJC	MB
REV	DATE	BY	DESCRIPTION	CHK	APP

DRAWING STATUS: S2 - FOR INFORMATION



Unit 9 The Chase, John Tate Road, Foxholes Business Park, Hertford, SG13 7NN, UK
T+ 44 (0) 1992 526 000, F+ 44 (0) 1992 526 001
wsp.com

CLIENT: ATLAS HOTELS GROUP

ARCHITECT: NORR

SITE/PROJECT: HOLIDAY INN EXPRESS
BICESTER GATEWAY

TITLE: PAVING AND DRAINAGE STRATEGY

SCALE @ A1:	CHECKED:	APPROVED:
AS SHOWN	AJC	MB
PROJECT NO:	DESIGNED:	DRAWN:
70033775	MM	MM
		DATE
		December 17

DRAWING NO:	REV:
3775-WSP-00-ZZ-DR-CE-1002-P02DWG	P02

© WSP UK Ltd