



Height and width of parapet to be checked on site prior to order of materials.

rev	date	initials	revision
-	-	-	-

checked

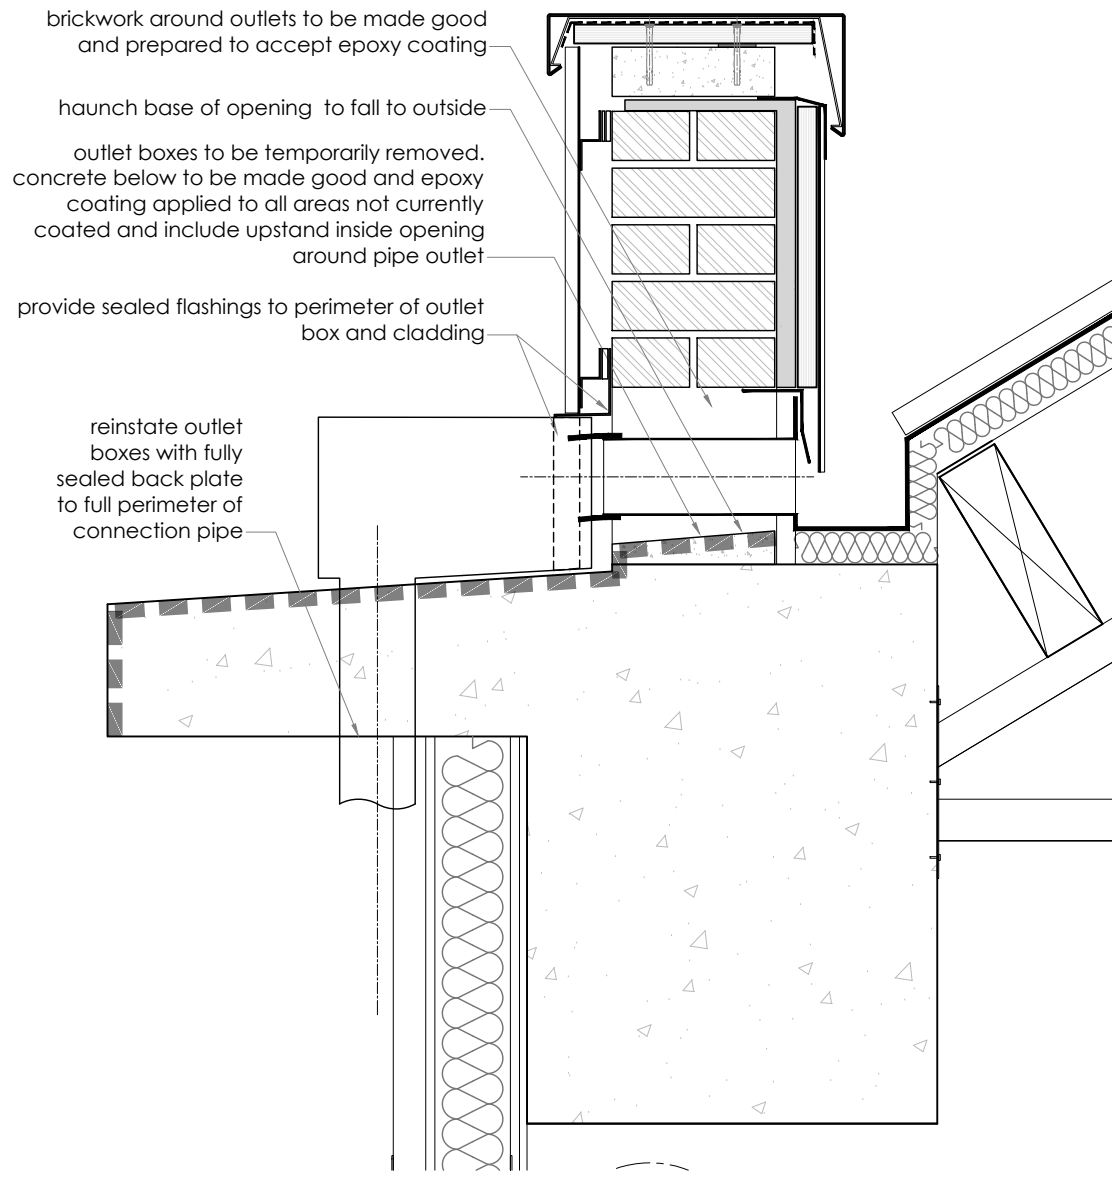

1 Detail Section - Through Outlet
1:10

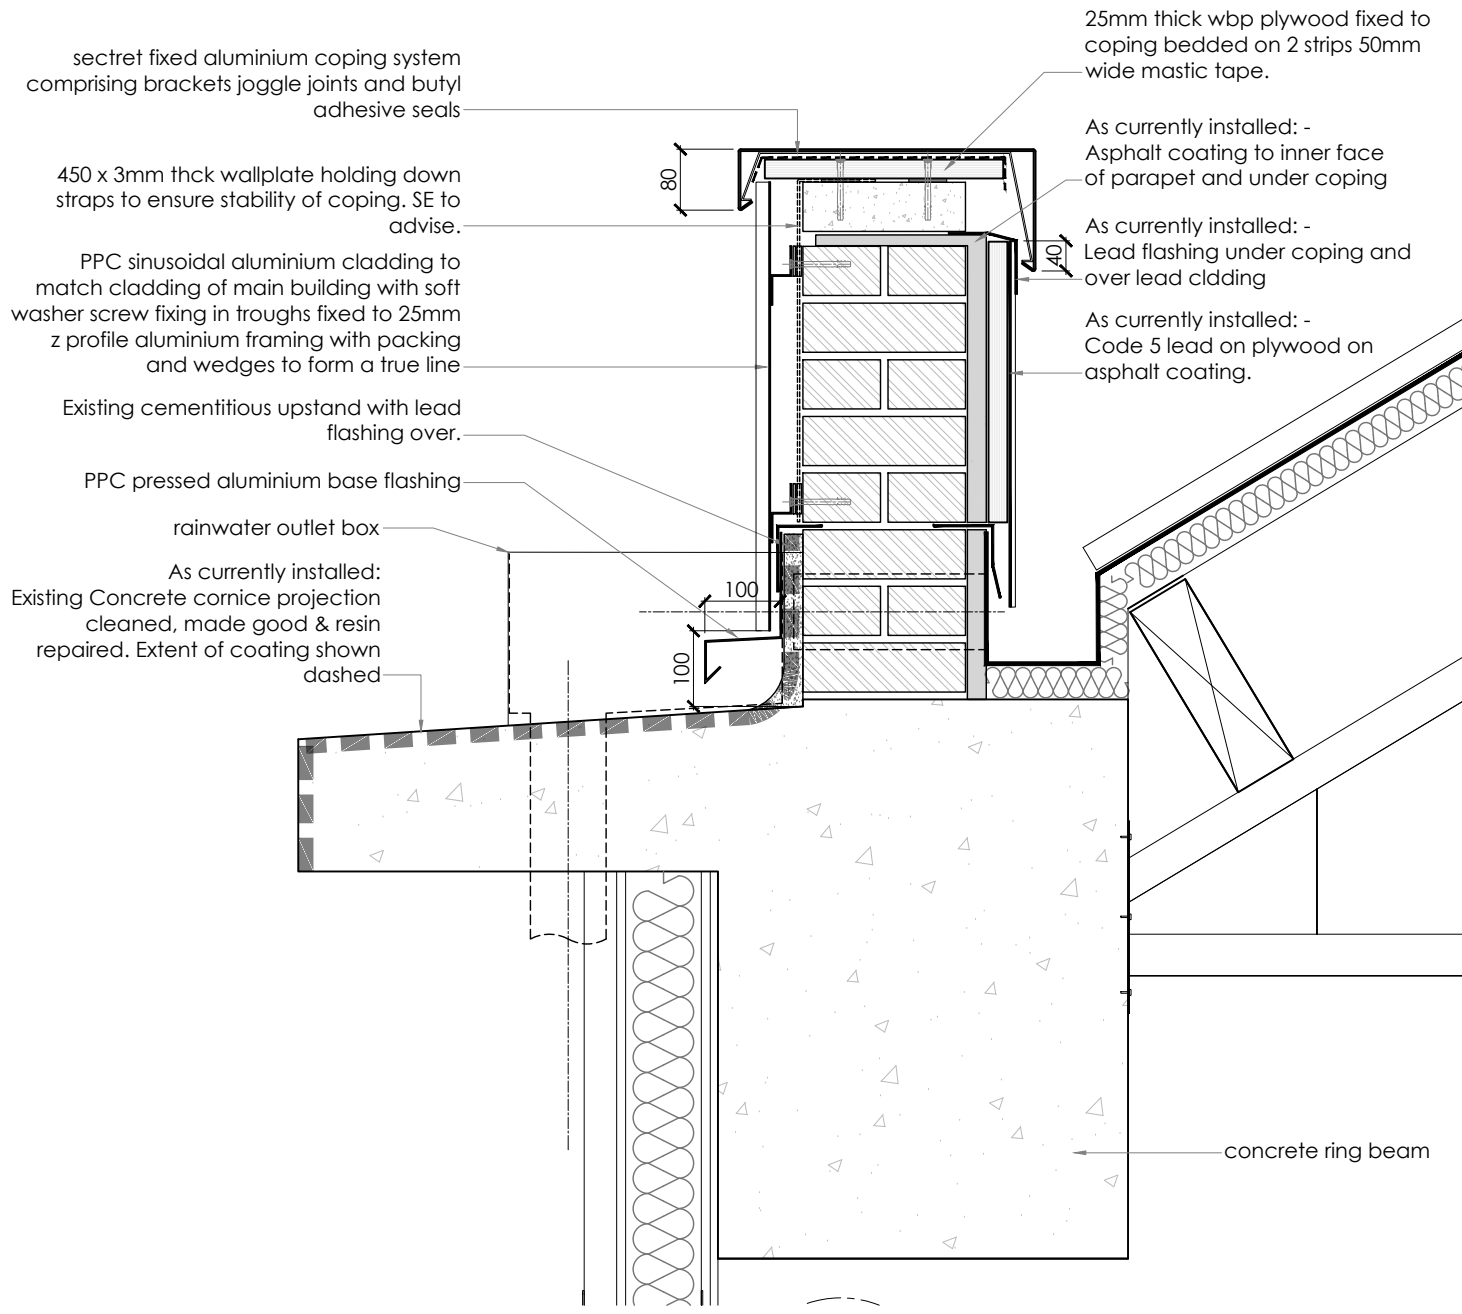

2 Detail Section - Through General Parapet
1:10

CONSTRUCTION



Building 119 - Parapet Detail - Proposed Cladding

This drawing is copyright. All rights reserved in Chapter 17 of the Copyright, Designs and Patents Act 1988 have generally been assigned. All drawings to be checked on site. Do not scale. Any discrepancy between the drawing and other information to be reported to CFA, the client, shall prevail.

Client
BICESTER HERITAGE

Project
BICESTER AIRFIELD

Title
BUILDING 119 - LIGHT INDUSTRIAL UNIT
PARAPET DETAIL - PROPOSED CLADDING

Drawing No	Rev	Drawn	Date	Scale
12068 DD(119)111 C1	HW	20/04/18	1:10	@A3

GAUNT FRANCIS
Architects

Cardiff & London
Capital Tower | Greyfriars Road | Cardiff CF10 3AG | T: 029 2023 3993 | W: Gauntfrancis.co.uk

F:\2020_Booker_Airfield_Phase 4A\119_111_123_129_130_131_132_Parapet_Detail\FOLDER