



Subject to Statutory Approvals.

Subject to design development


Where applicable this drawing is to be read in conjunction with other consultants drawings and with the specification.

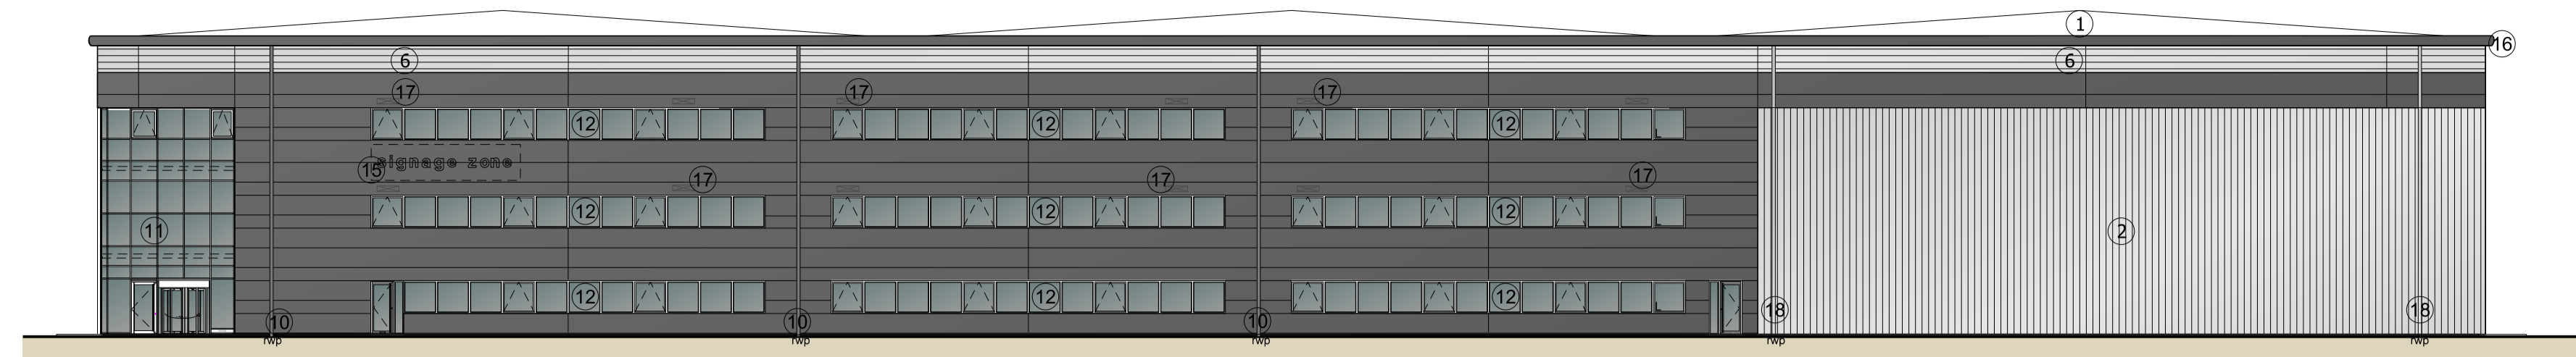

01 SOUTH-WEST ELEVATION  
UNIT 1B

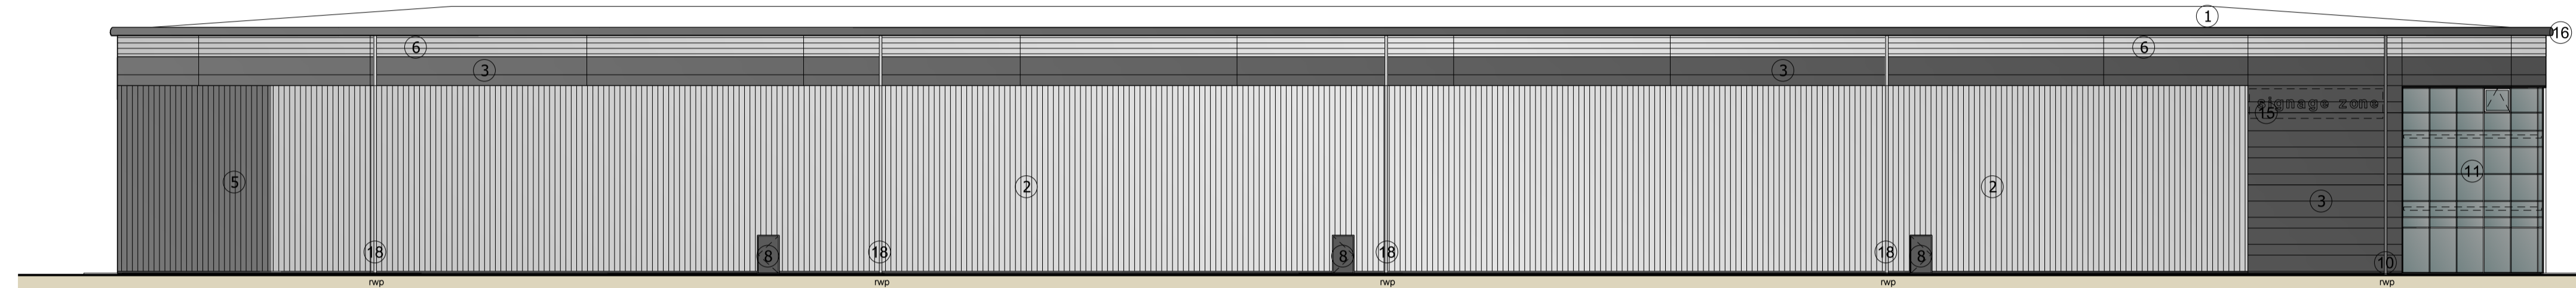

02 NORTH-WEST ELEVATION  
UNIT 1B

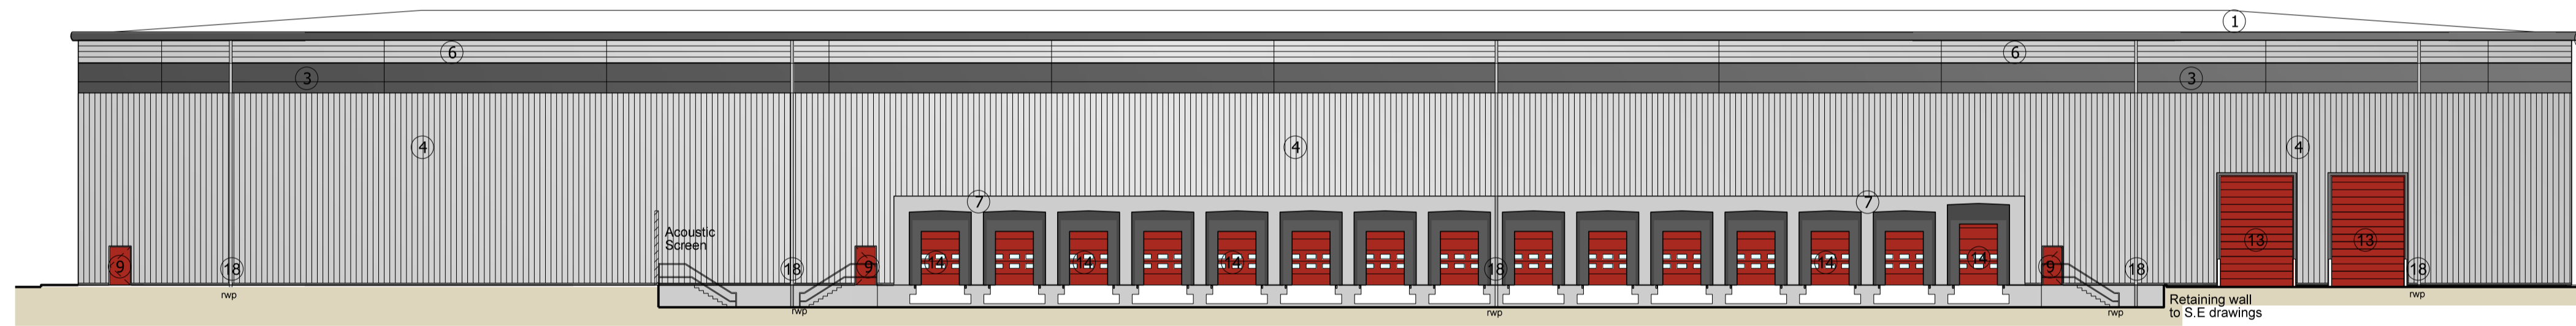

03 SOUTH-EAST ELEVATION  
UNIT 1B



04 NORTH-EAST ELEVATION  
UNIT 1B

KEY

- ① Built up metal roof system.  
Colour: Gooswing Grey
- ② Vertical half-round built-up cladding system - Corus  
Colorcoat Prisma - Sirius
- ③ Micro-lined Trimoterm facade profile system  
Colorcoat Prisma - Zeus
- ④ Vertical trapezoidal built-up cladding system - Corus  
Colorcoat Prisma - Sirius
- ⑤ Vertical half-round built-up cladding system - Corus  
Colorcoat Prisma - Zeus
- ⑥ Horizontal trapezoidal built-up cladding system - Corus  
Colorcoat Prisma - Sirius
- ⑦ Precast concrete sandwich wall panel
- ⑧ Steel fire escape door, colour RAL 7016
- ⑨ Steel fire escape door, colour RAL 3000
- ⑩ Rainwater pipe, colour RAL 7016
- ⑪ PPC Aluminium double glazed curtain  
walling, colour RAL 7016
- ⑫ PPC Aluminium double glazed windows,  
colour RAL 7016
- ⑬ Loading door, colour RAL 3000
- ⑭ Dock level loading doors, colour RAL 3000  
incorporating standard dock shelter
- ⑮ Proposed signage zone
- ⑯ Eaves and verge flashings, colour RAL 7016
- ⑰ Louvres - colour to match cladding  
(to M&E consultant specification)
- ⑱ Rainwater pipe, colour RAL 9006
- L Look-a-like panels - obscured glass

Rev	Description	Chkd	Date
A	Glazing, entrance doors, escape stairs to the service yard and rwp colours updated	CG	30.11.18

Peer House  
8 -14 Verulam Street  
London WC1X 8LZ

tel +44(0)20 7400 2120

enquiries@cornisharchitects.com  
www.cornisharchitects.com

cornisharchitects

Project  
**LINK 9 - SKIMMINGDISH LANE  
BICESTER  
PLOT 1**

Org Title  
**ELEVATIONS  
UNIT 1B**

Status  
**PLANNING**

0 12.5 m

Scale  
1:250 @ A1  
Date  
29/03/2016

Org No  
17007 / TP / 1015  
Rev  
A