


17/00114/TCA

Quince Cottage, Bonds End Lane, Sibford Gower

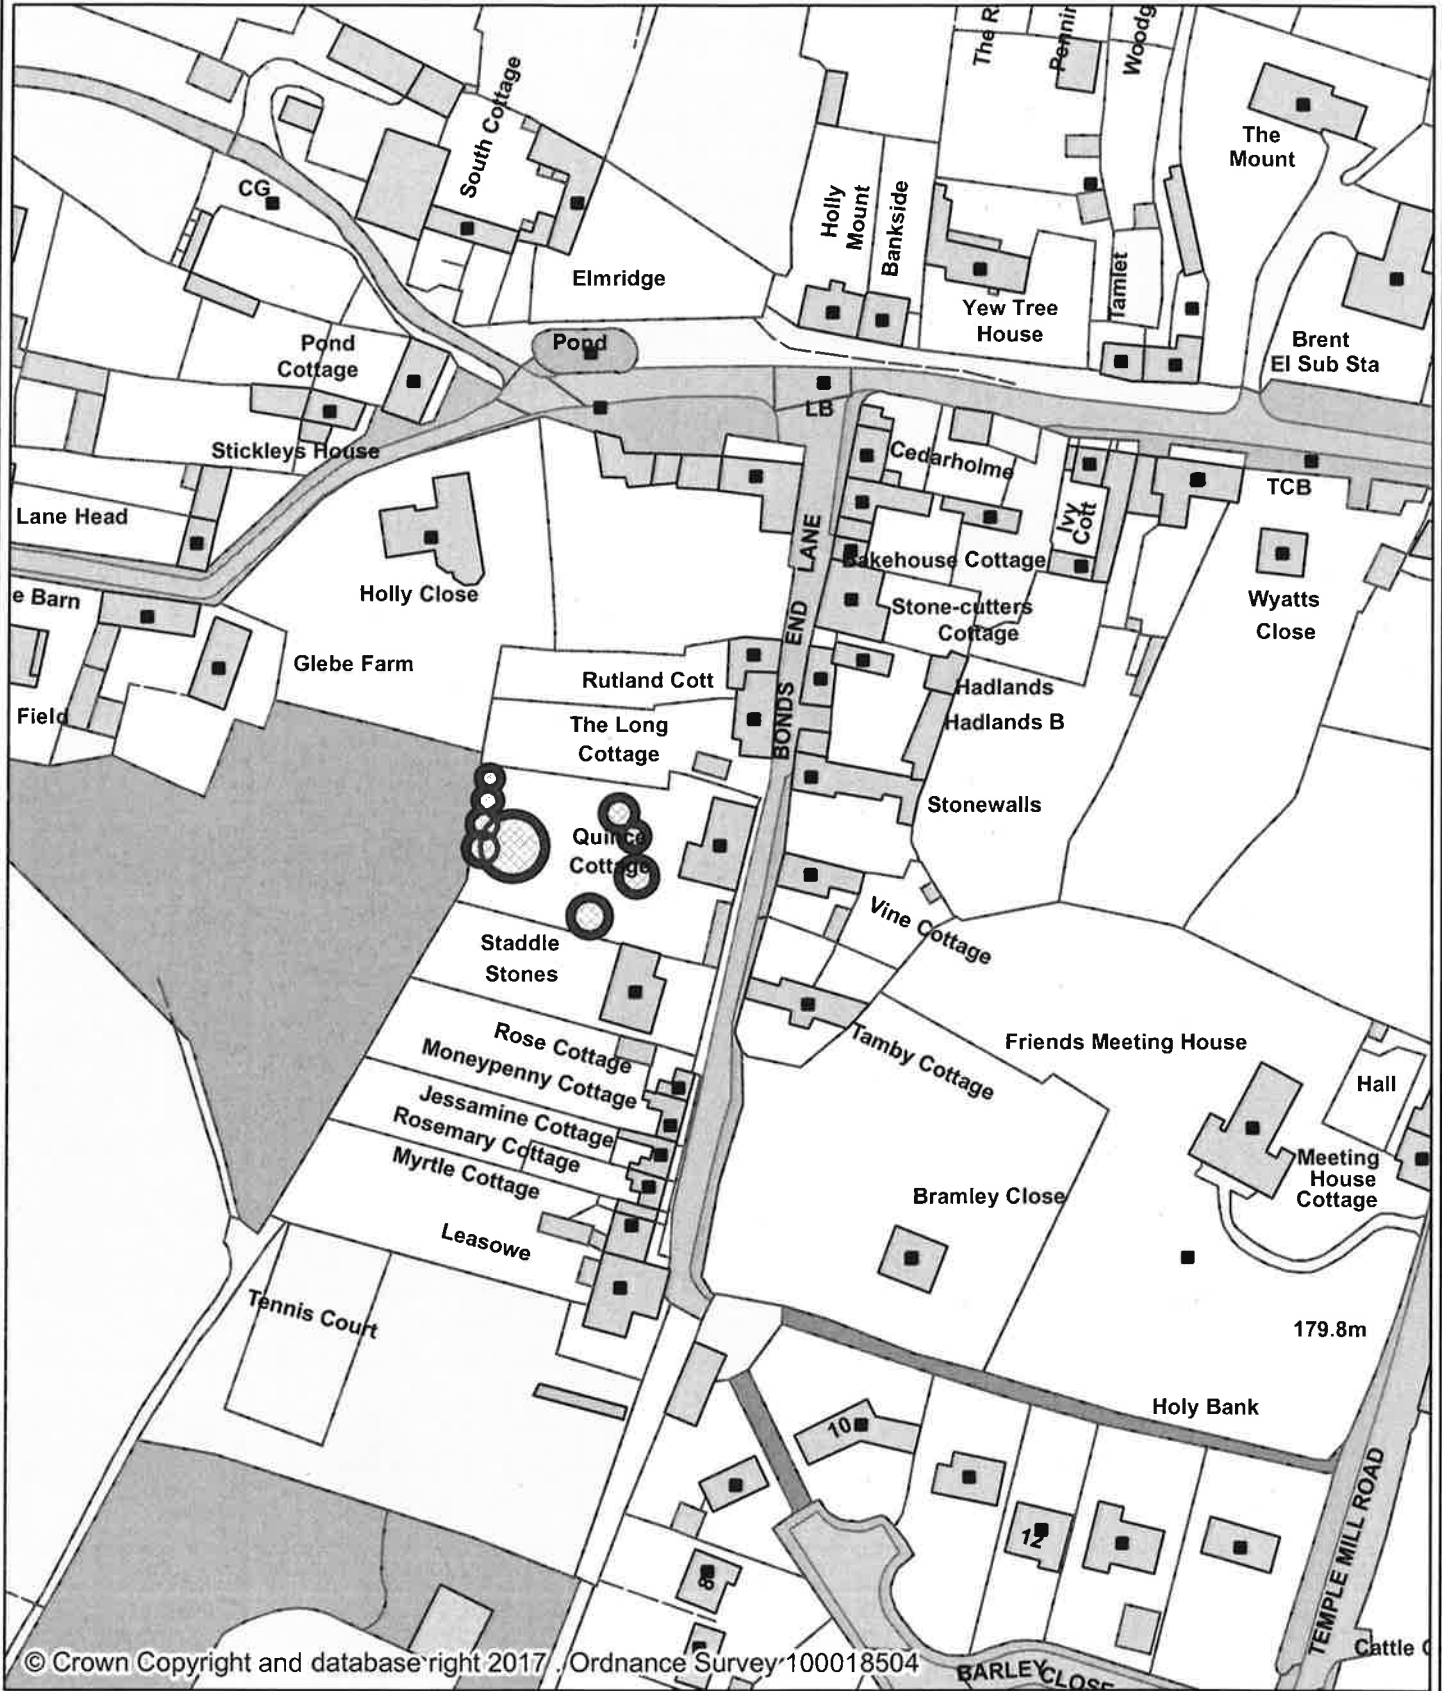

Cherwell
DISTRICT COUNCIL
NORTH OXFORDSHIRE



Scale: 1:1,250

Organisation	Cherwell District Council
Department	Department
Comments	Not Set
Date	30/03/2017
PSMA Number	100018504