


PRIVATE DRIVE – BITUMINOUS CONSTRUCTION
Scale 1:20

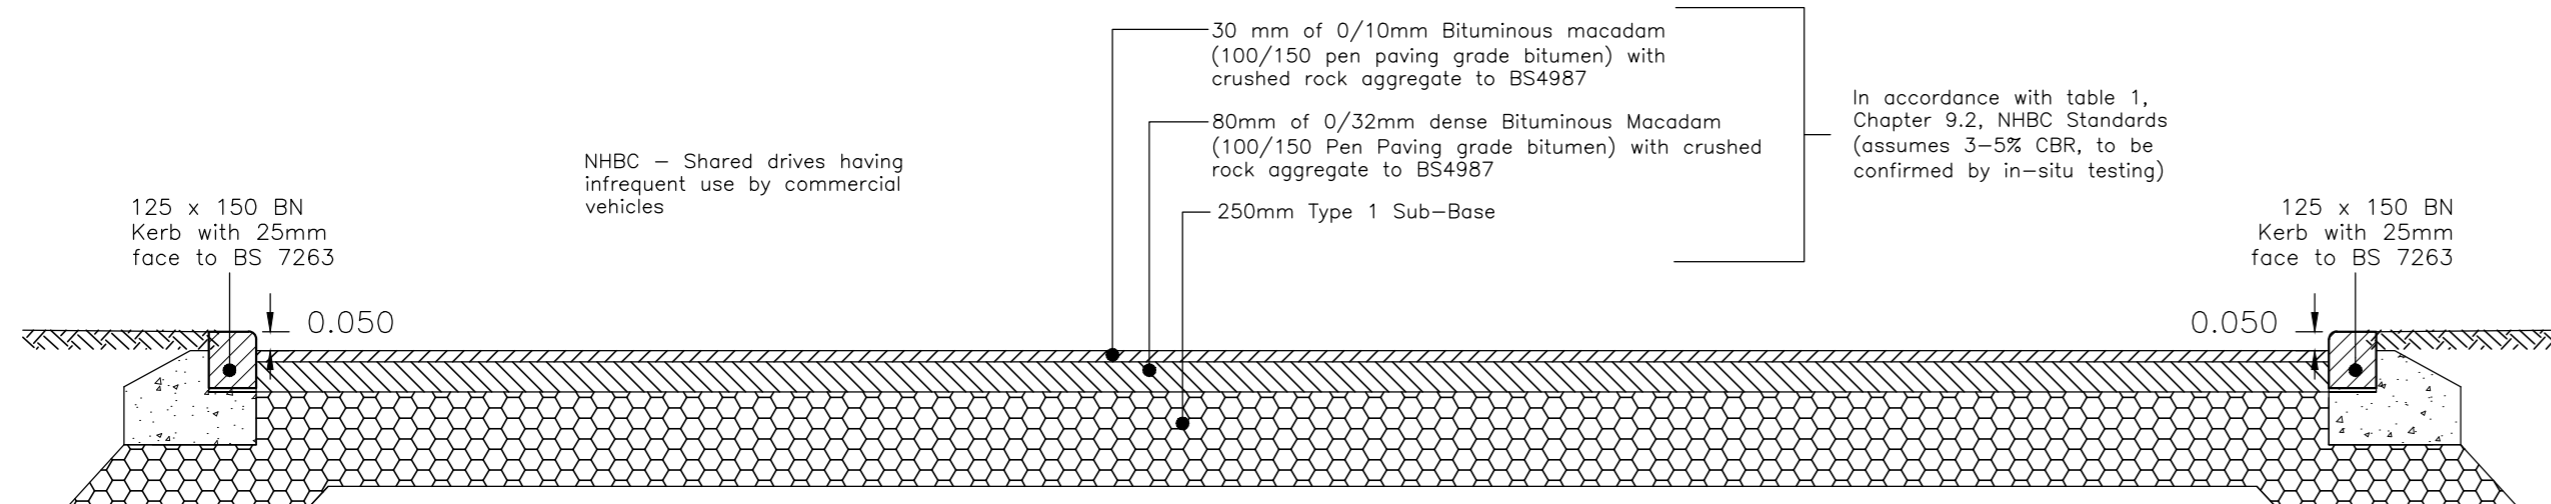


SHARED PRIVATE DRIVE – BITUMINOUS CONSTRUCTION
Scale 1:20

Table 2, Chapter 9.2

Minimum sub-base thickness for paved areas.		
California Bearing ratio (CBR) Values	Minimum thickness (mm) of Sub-Base (Consolidated in accordance with MCHW Volume 1 clause 801, table 8/1)	
	Without Geotextile Underneath	With Geotextile Underneath
Less Than 2%	N/A	300
2% to 3%	325	225
3% to 5%	250	150
5% to 7%	150	
7% to 20%	100	

PRELIMINARY

REV. No.	DATE	DESCRIPTION	INITIALS
Client		MJA CONSULTING CIVIL & STRUCTURAL ENGINEERS Ipsum Court, 24 The Quadrant, Abingdon Science Park, Oxon, OX14 3YS Tel: 01235 555173 Fax: 01235 523226	
CREST NICHOLSON			
Project		Bodicote, Banbury	
Title		Private Construction Details	
Scale		1:20 @A2	
Date		Sept' 2018	
Checked		KTG	
Drawn		AJW	
Drawing No.		5692:P24	
Rev		-	