
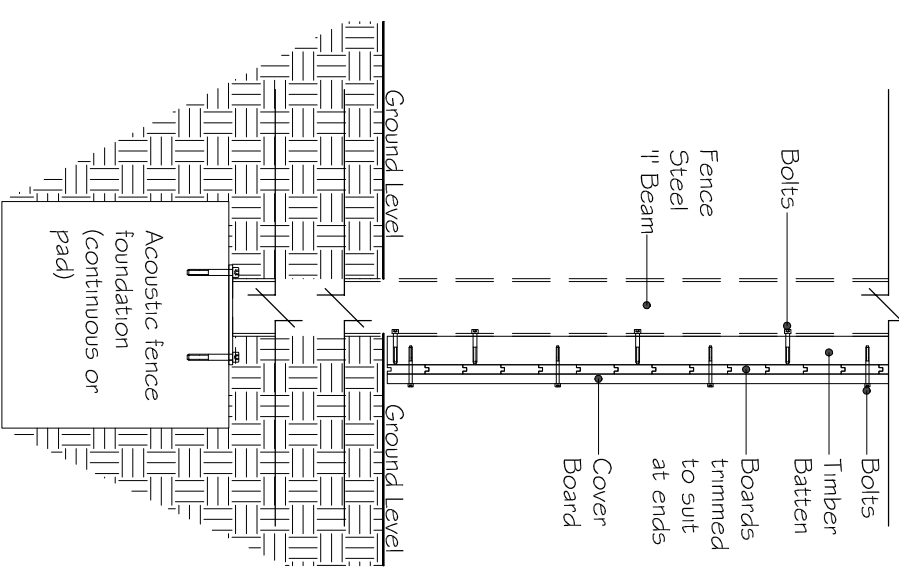
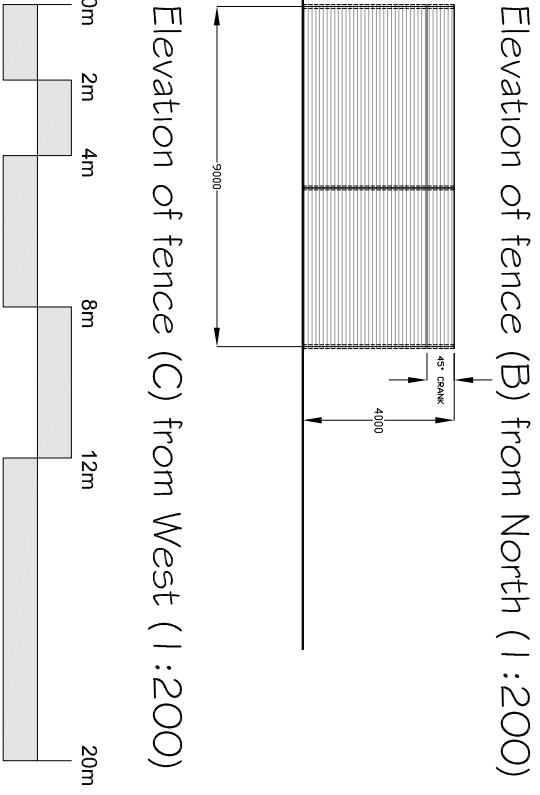
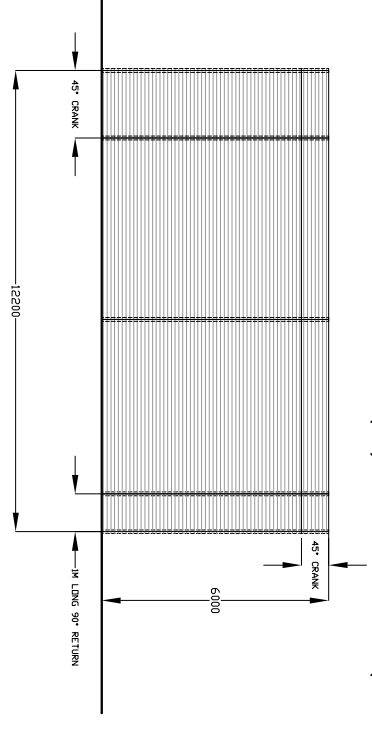
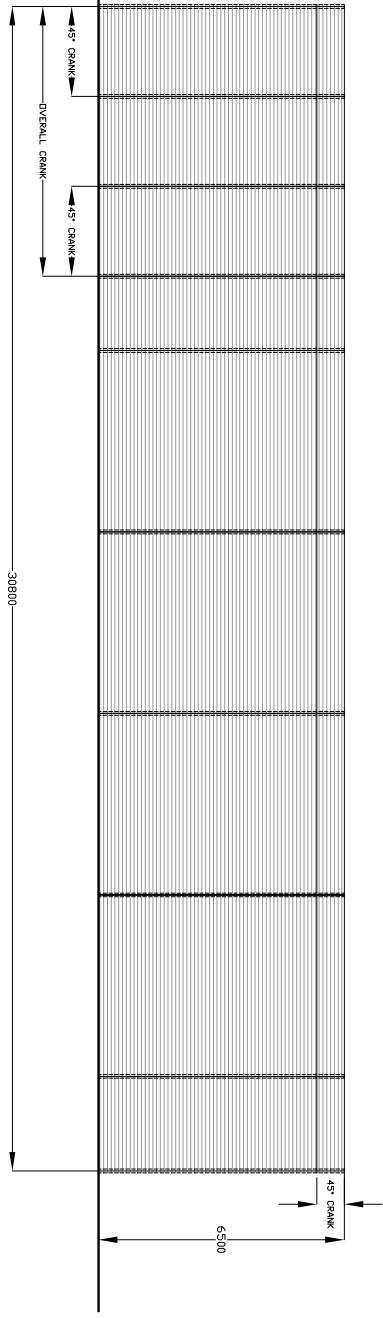


### Notes

- Contractors must check all dimensions on site. Only figured dimensions are to be worked from. Discrepancies must be reported to the Architect or Engineer before proceeding. © This drawing is copyright
- Reproduced from OS Sitemap® by permission of Ordnance Survey® on behalf of The Controller of Her Majesty's Stationery Office. © Crown copyright 2008. All rights reserved. Licence number 100007126.

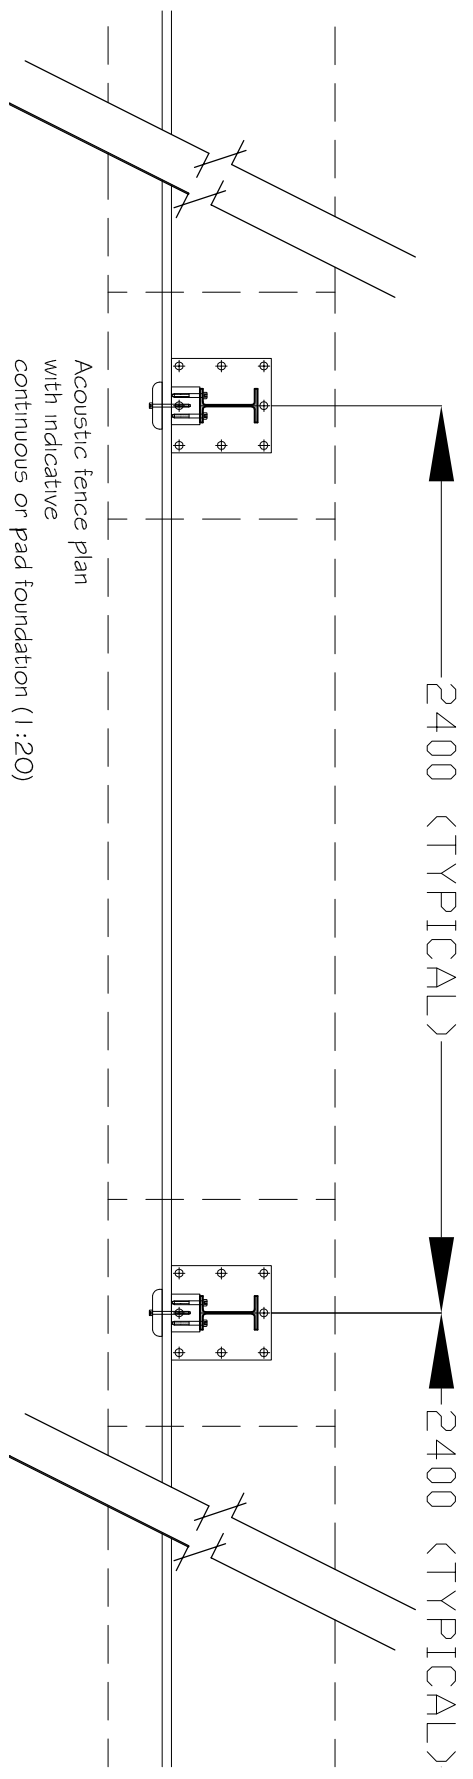

Revision	Description	Drawn	Checked	Date
B	FENCE 'A' EXTENDED IN LENGTH AND HEIGHT & FENCE 'C' REVISED TO ORIGINAL DIMS.	NS	JAL	29.11.2016
A	FENCE 'C' EXTENDED IN LENGTH AND HEIGHT.	NS	JAL	28.11.2016

Preliminary
  Information
  Tender
  Construction
  As Built

**Woods Hardwick**  
 Architects, Engineers and Development Consultants  
 15-17 Goldington Road Bedford MK40 3NH United Kingdom  
 T. +44 (0)1234 268962 F. +44 (0)1234 353034 mail@woodshardwick.com www.woodshardwick.com

Title **UPPER HEYFORD**  
**Land West of Phase 2**  
 Details **Proposed Acoustic Fence Details**

Scale **1:20&1:200@A3** Date **Nov 2016** Drawn **NS** Chk **JAL**

Saved: h:\projects  
 Please consider the environment before printing this drawing

**16871 / SK327 B**

1:200