


GRAVEN HILL PHASE 1A & 1B

Works Completion Programme

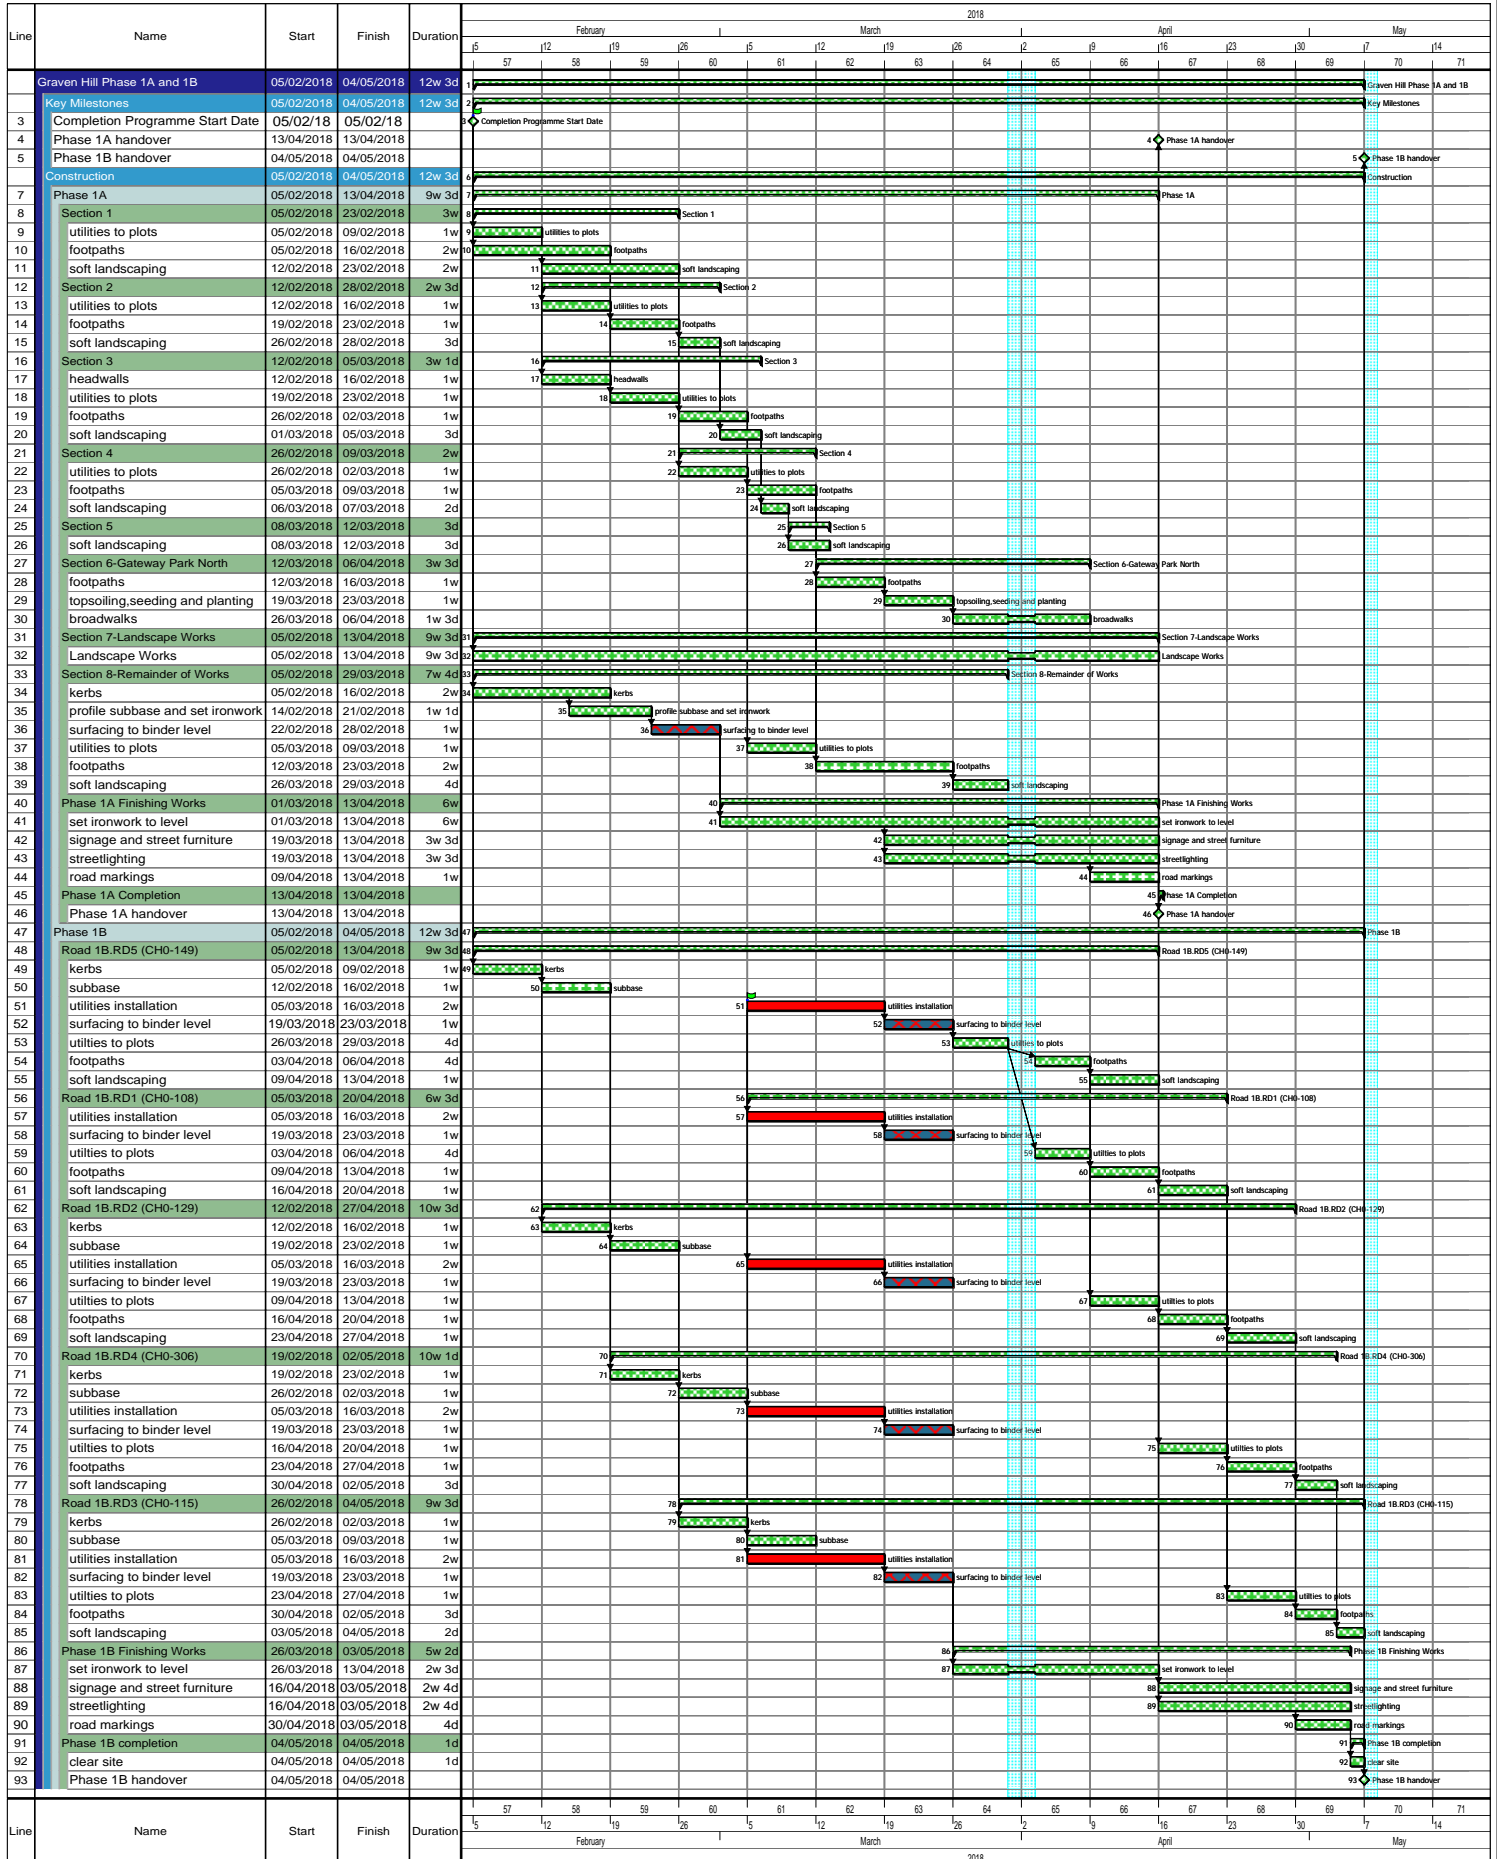

Careys 2017 Detailed
■ Careys Works
■ Base and binder surfacing
■ New utilities installation

Programme Status - Construction
 Drawn By - MJM
 Project Client - GHVDC

CAREYS CIVIL ENGINEERING
COMMERCIAL IN CONFIDENCE

Careys Ref - CP3252
 Programme Revision - V4
 Programme Issue Date - 13/02/2018