


General Notes:

- 1.To be read inconjunction with other consultants drawings.
- 2.Check site conditions prior to commencement of work.
- 3.Any discrepancies to be reported directly to the Architect.
- IF IN DOUBT ASK.
- 4.Do not scale off drawing (Except for Planning purposes only). Use figured dimensions only.
- 5.WARNING: This drawing is issued in colour.

KEY

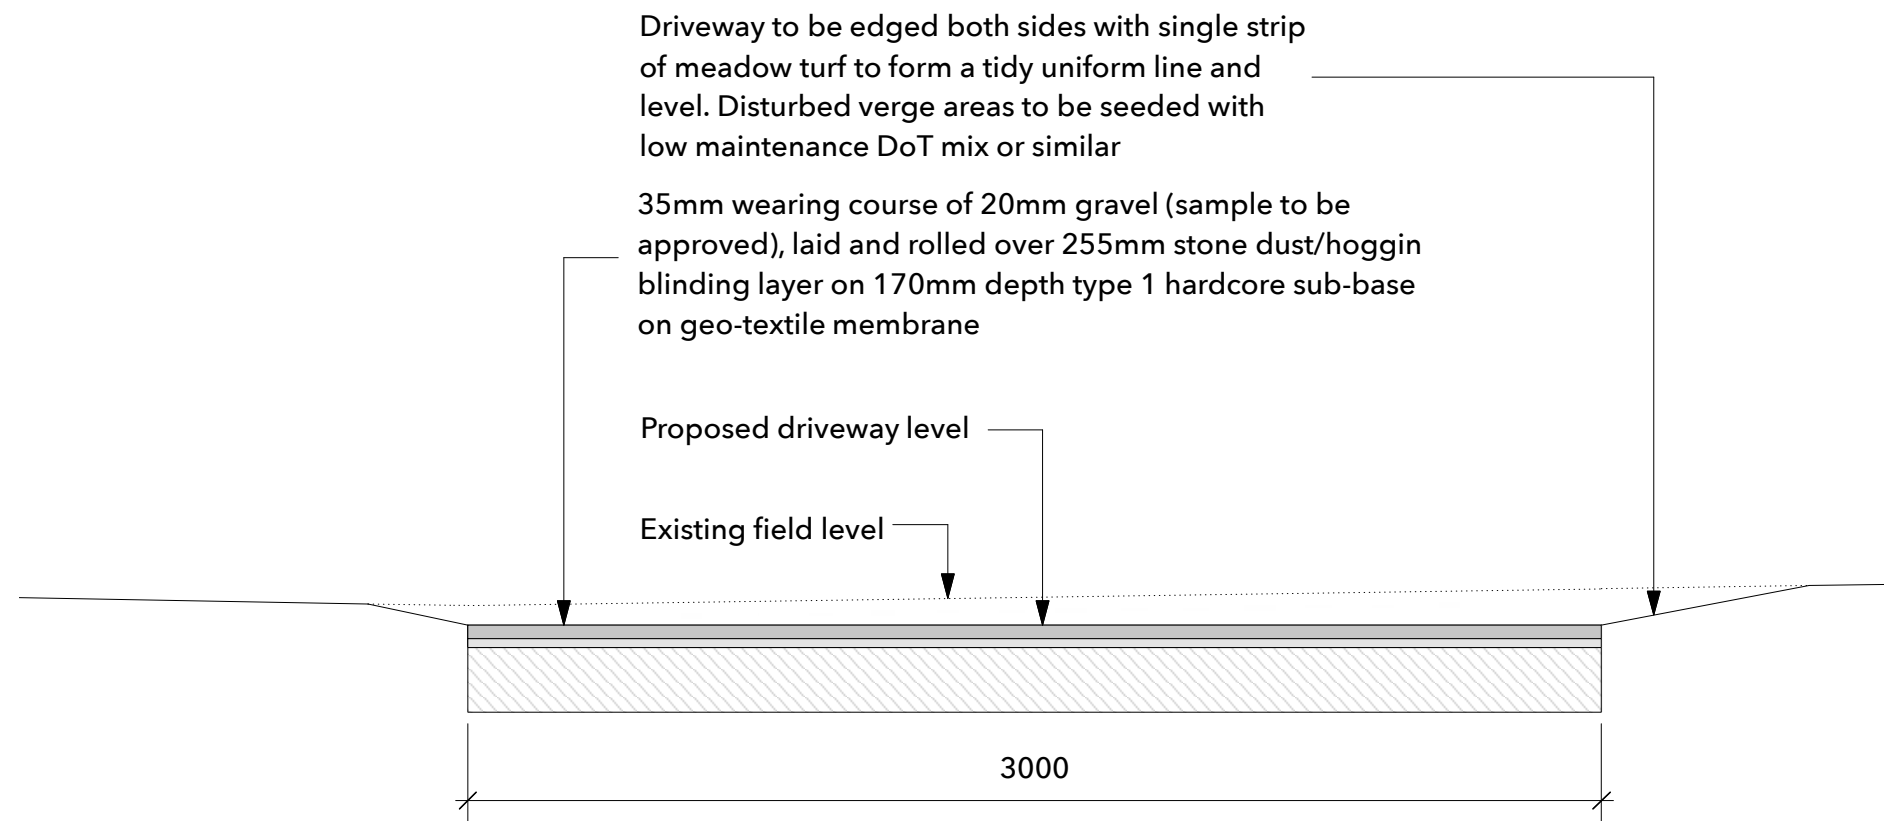

TYPICAL CROSS SECTION THROUGH PROPOSED DRIVEWAY TO FIELD

Rev	Date	Notes	Drawn
A	04.May.18	Issued for consent	NQ

Scale 0 1m
1 : 20 @ A3 0 3ft

QA Serial Number
41996

YIANGOU
YIANGOU ARCHITECTS

Dyer House, 3 Dyer Street
Cirencester, Gloucs, GL7 2PP
+ 01285 888 150
e architecture@yiangou.com
www.yiangou.com

Project Address	Muddle Barn Farm, Sibford Gower, Oxon. OX15 5RY
Project Description	Proposed driveway
Drawing Title	Driveway cross section
Drawing No.	1759-166
Rev.	A