


General Notes:

- 1.To be read inconjunction with other consultants drawings.
- 2.Check site conditions prior to commencement of work.
- 3.Any discrepancies to be reported directly to the Architect.
IF IN DOUBT ASK.
- 4.Do not scale off drawing (Except for Planning purposes only). Use figured dimensions only.
- 5.WARNING: This drawing is issued in colour.

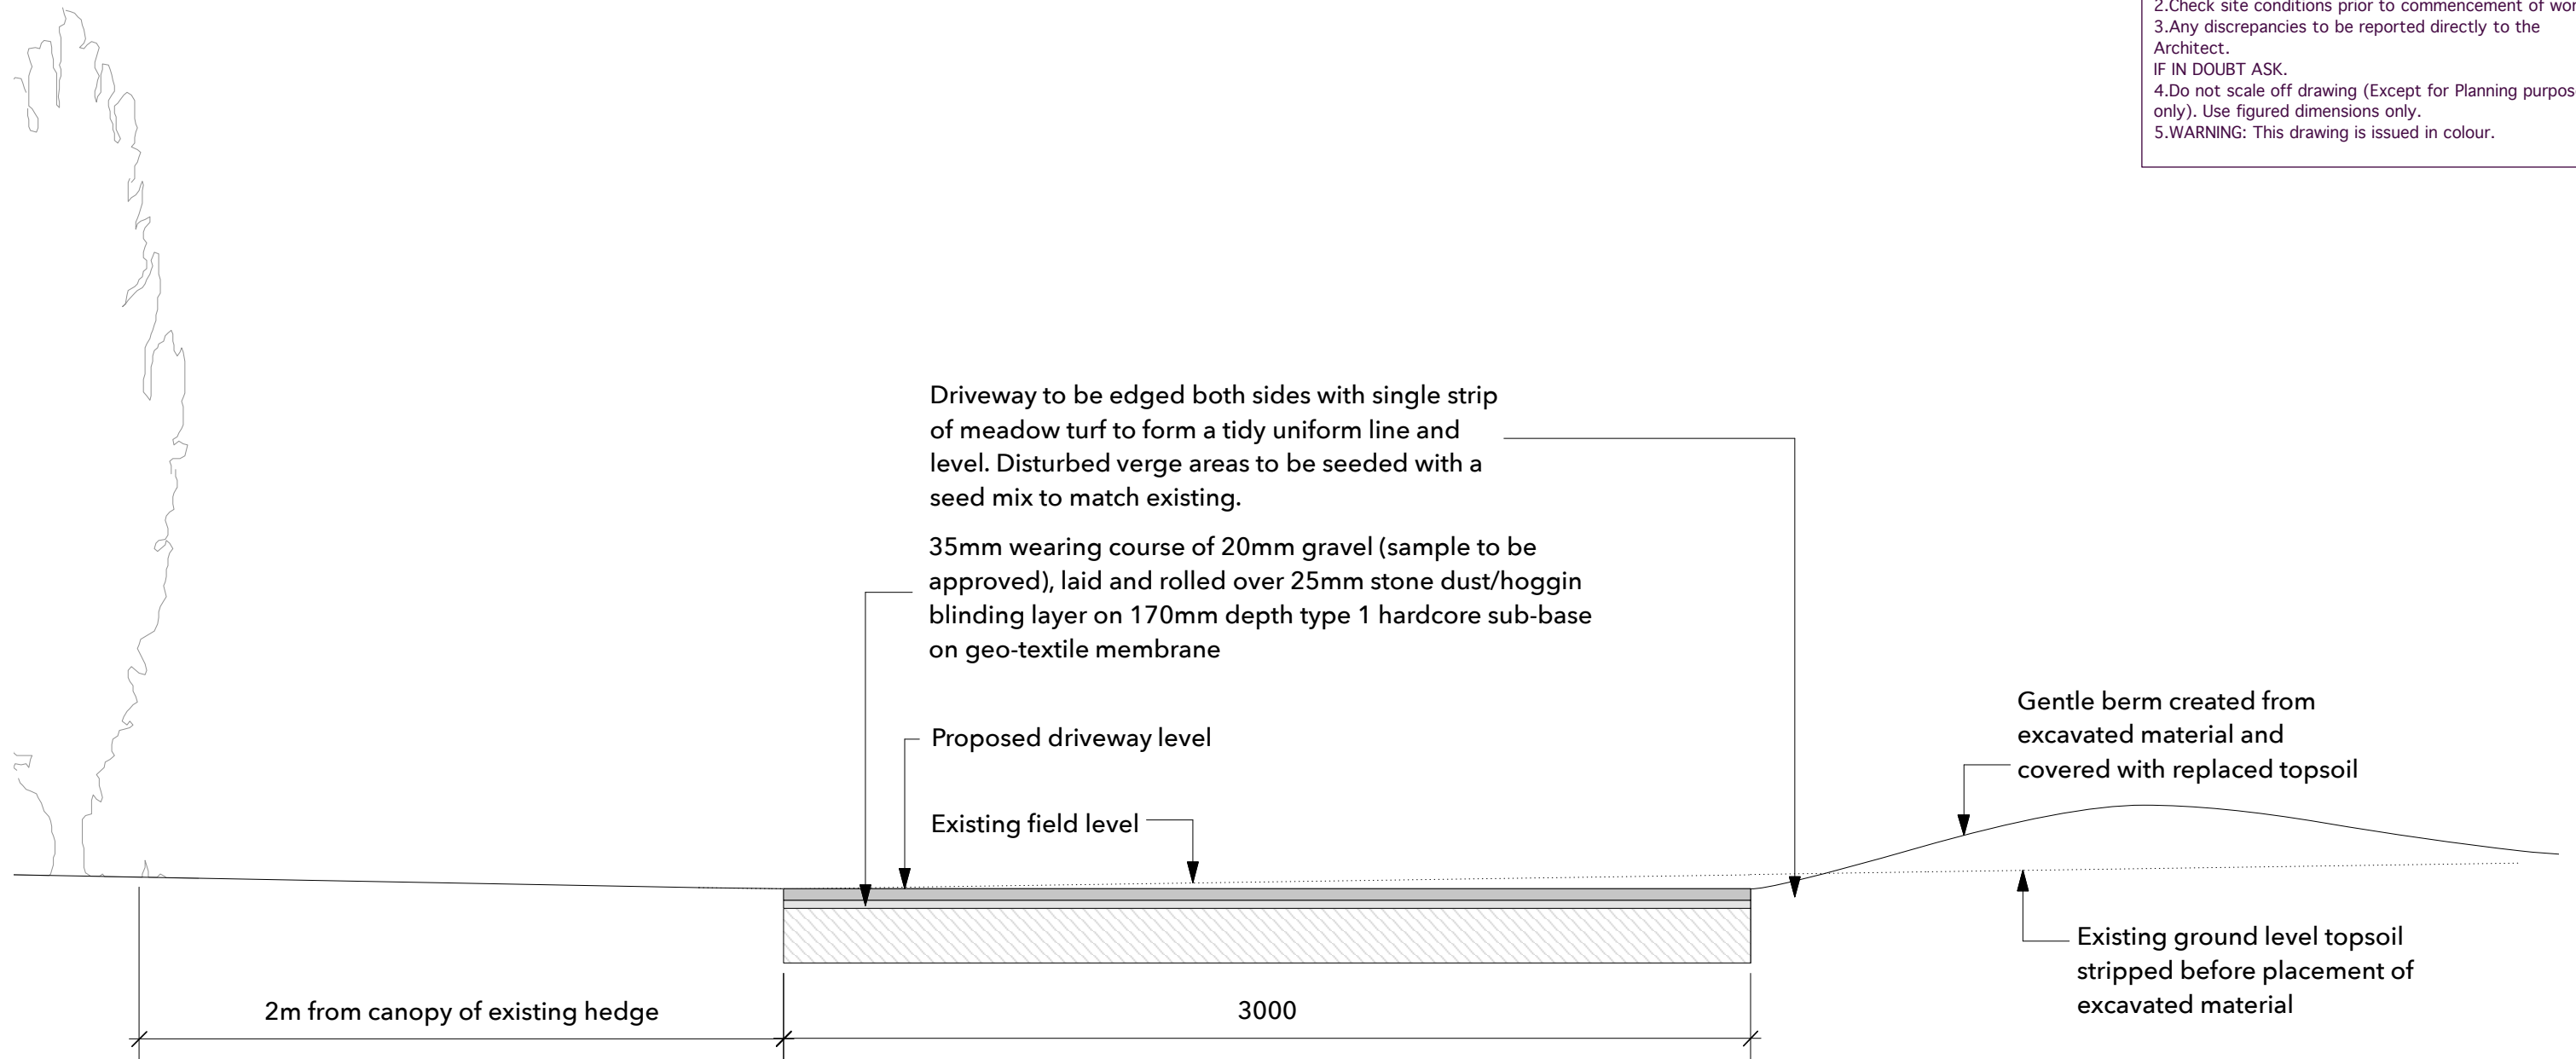

Driveway to be edged both sides with single strip of meadow turf to form a tidy uniform line and level. Disturbed verge areas to be seeded with a seed mix to match existing.

35mm wearing course of 20mm gravel (sample to be approved), laid and rolled over 25mm stone dust/hoggin blinding layer on 170mm depth type 1 hardcore sub-base on geo-textile membrane

Proposed driveway level

Existing field level

Gentle berm created from excavated material and covered with replaced topsoil

Existing ground level topsoil stripped before placement of excavated material

2m from canopy of existing hedge

3000

TYPICAL CROSS SECTION THROUGH PROPOSED DRIVEWAY TO FIELD

| B | 21.Sept.18 | Updated section | NJS |
|---|---|--------------------|----------|
| A | 04.May.18 | Issued for consent | NQ |
| Rev | Date | Notes | Drawn |
| Scale | 0 | | 1m |
| 1 : 20 @ A3 | | | 3ft |
| QA Serial Number | 44421 | | |
| | | | |
| Dyer House, 3 Dyer Street Cirencester, Gloucs, GL7 2PP + 01285 888 150 e architecture@yiangou.com www.yiangou.com | | | |
| Project Address | Muddle Barn Farm, Sibford Gower, Oxon. OX15 5RY | | |
| Project Description | Proposed driveway | | |
| Drawing Title | Driveway cross section | | |
| Drawing No. | 1759-166 | Rev. | B |