



RGL Surveys Ltd Land & Measured Building Surveyors Building S8 Westcott Venture Park Westcott Bucks HP18 0XB Tel: 01296 651833 Email: mail@rglsurveys.co.uk www.rglsurveys.co.uk	Drawn OS Checked AL Scale 1:200 @A1
	Levelling All levels relate to OS Active GPS Network. Date of Survey June 2017
Drawing Number RGL-17-2679-01	Notes
Client Rectory Homes Rectory House Thame Road Haddenham HP17 8DA	Job Title Land to South of Southside Steeple Aston Site Survey

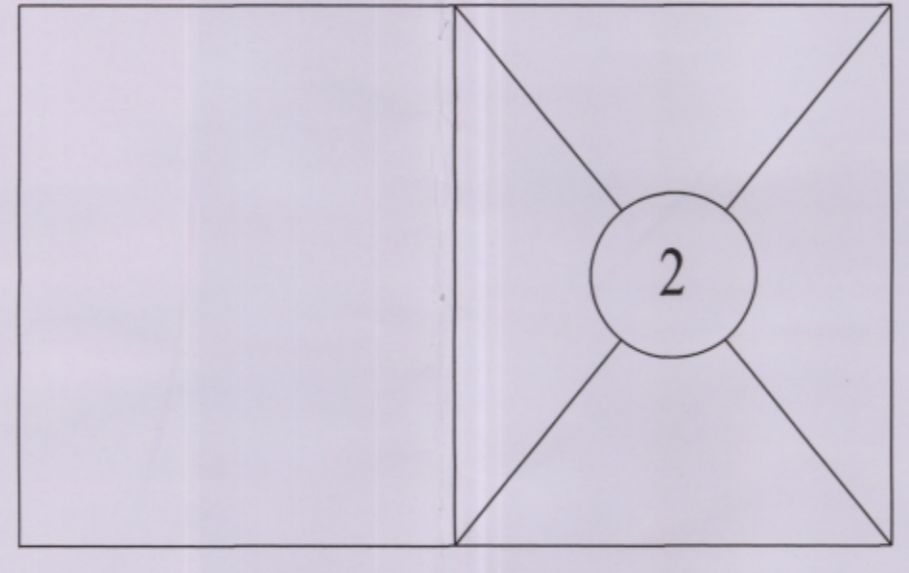

Sheet 2 of 2

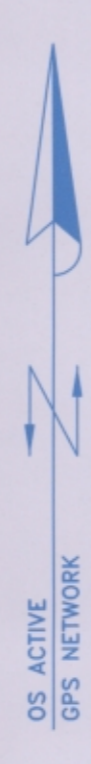

Legend	
B	Manhole
BT	MKR
CAV	PRF
CB	PS
CBF	PWF
CBP	Post & Wire Fence
CL	RE
CLF	RN
CPS	Road Name
DC	RS
DK	SY
DP	Species Multi Bowl
ER	Trunk(Dia)/Spread(Rod)/Height(Approx)
FB	TL
FH	Traffic Light
FP	UTL
G	Down Pipe
GV	Drop Kerb
IC	Earth Rod
IBF	Flag Pole
	Flowerbed
	Fire Hydrant
	Flag Pole
	Gully
	Gas Valve
	Inspection Cover
	Iron Rolling Fence
(2.70)	Ceiling Height (metres)
(2.70)	Beam Height/Level (metres)
(2.42)	Floor to Sill Height/Level (metres)
f-s=1.50	Floor to Sill Height/Level (metres)
s-h=0.67	Sill to Head Height/Level (metres)
+50.00	Finished Floor Level (metres)
+52.00	Ceiling/Beam Level (metres)
→	All Arrows Indicate Direction Up
50.00(2.50)	Floor Level (Ceiling Height)
△0.00	Soffit Level
OH 110.83	Sill Level
UH 112.98	Lintel Level
1.50	Door Width
2.00	Door Height

17/02414/F