
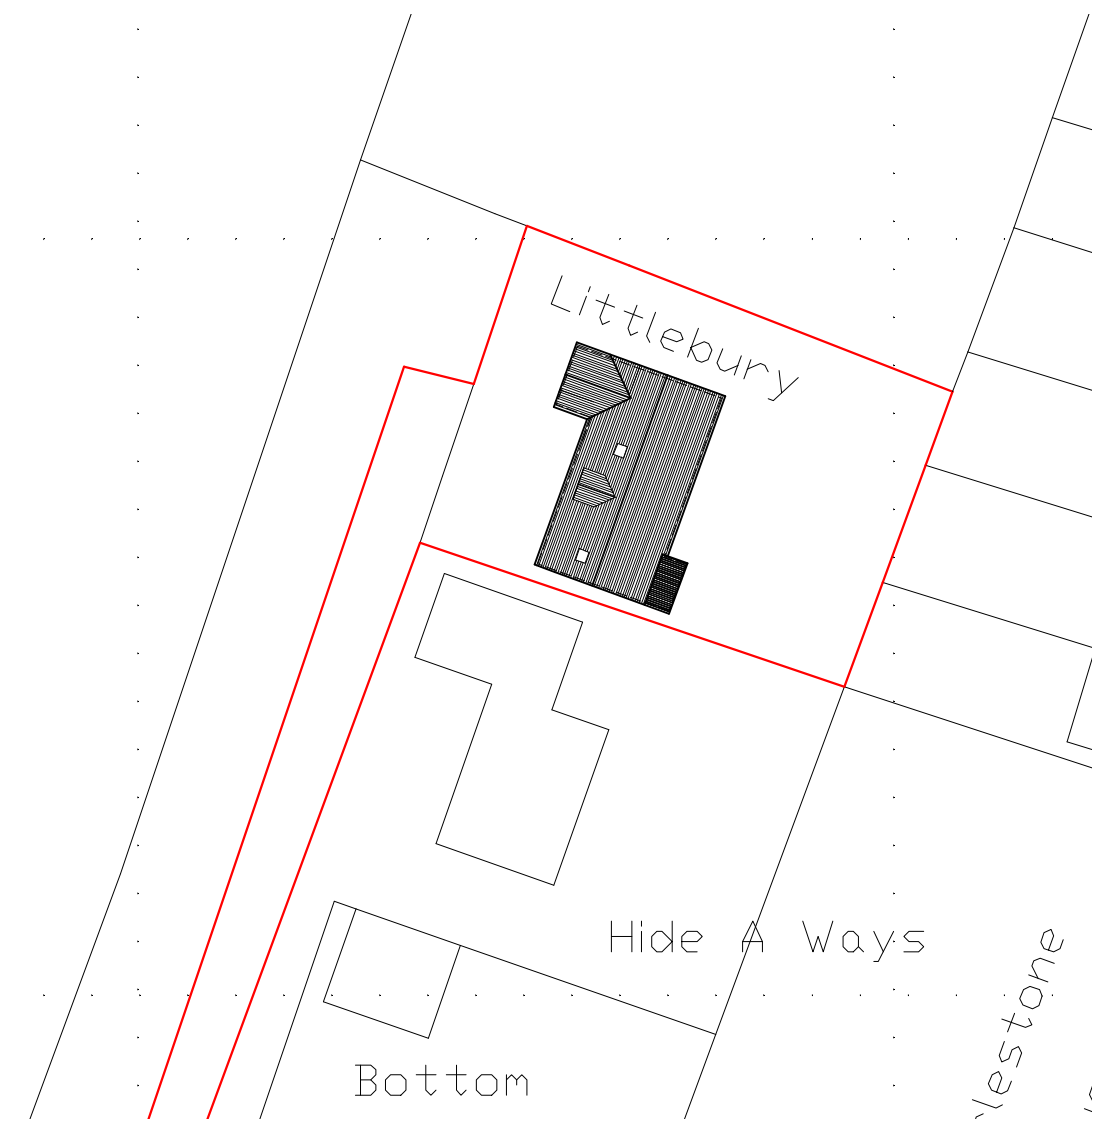



Location Plan
(Scale 1:1250)

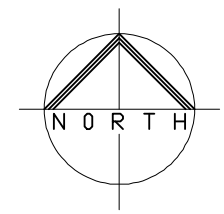

Block Plan
(Scale 1:500)

<table border="1"> <thead> <tr> <th>Revision</th> <th>Date</th> <th>Revision Details</th> </tr> </thead> <tbody> <tr><td>Rev A</td><td>11/01/16</td><td>Rev 1 to rev A</td></tr> <tr><td>Rev B</td><td>-</td><td>-</td></tr> <tr><td>Rev C</td><td>-</td><td>-</td></tr> <tr><td>Rev D</td><td>-</td><td>-</td></tr> <tr><td>Rev E</td><td>-</td><td>-</td></tr> <tr><td>Rev F</td><td>-</td><td>-</td></tr> <tr><td>Rev G</td><td>-</td><td>-</td></tr> <tr><td>Rev H</td><td>-</td><td>-</td></tr> <tr><td>Rev I</td><td>-</td><td>-</td></tr> <tr><td>Rev J</td><td>-</td><td>-</td></tr> </tbody> </table>	Revision	Date	Revision Details	Rev A	11/01/16	Rev 1 to rev A	Rev B	-	-	Rev C	-	-	Rev D	-	-	Rev E	-	-	Rev F	-	-	Rev G	-	-	Rev H	-	-	Rev I	-	-	Rev J	-	-	<p>CLIENT: Mrs P Waits Bank House Burdrop Bonbury Oxon, OX15 5RJ</p>	<p>STATUS: ???? ???</p>	<p>KEY:</p>	 <p>PROPERTY & CONSERVATION PROFESSIONALS 16 Castle Park Road, Barnstaple, Devon, EX32 8PA Tel: 01271 326335, Email: info@pwhsurveyors.co.uk www.pwhsurveyors.co.uk</p>	<p>Location & Block Plan</p>
Revision	Date	Revision Details																																				
Rev A	11/01/16	Rev 1 to rev A																																				
Rev B	-	-																																				
Rev C	-	-																																				
Rev D	-	-																																				
Rev E	-	-																																				
Rev F	-	-																																				
Rev G	-	-																																				
Rev H	-	-																																				
Rev I	-	-																																				
Rev J	-	-																																				
<p>Drawn: IB Checked: ??</p>	<p>NOTE: FIGURED DIMENSIONS TO BE WORKED FROM ONLY. REPORT ANY DISCREPANCIES TO THE SURVEYOR BEFORE PROCEEDING. DO NOT SCALE DRAWING.</p>	<p>© Copyright</p>	<p>Scale: 1:500 & 1:1250 Date: June 2017 Rev ?</p>	<p>Drawing Number: 214/2017/002</p>																																		