





Bedroom 2

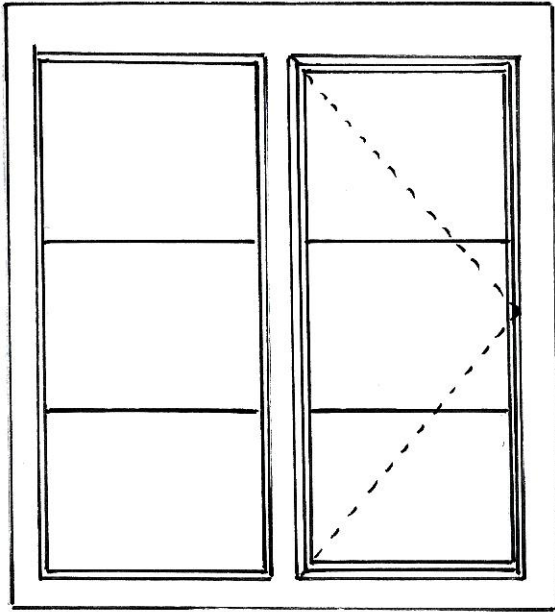


Bathroom

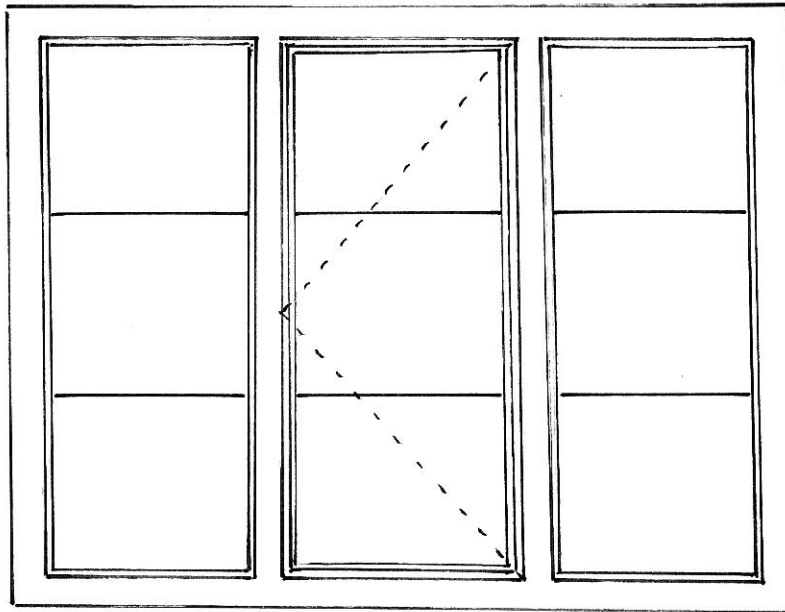

Master Bedroom

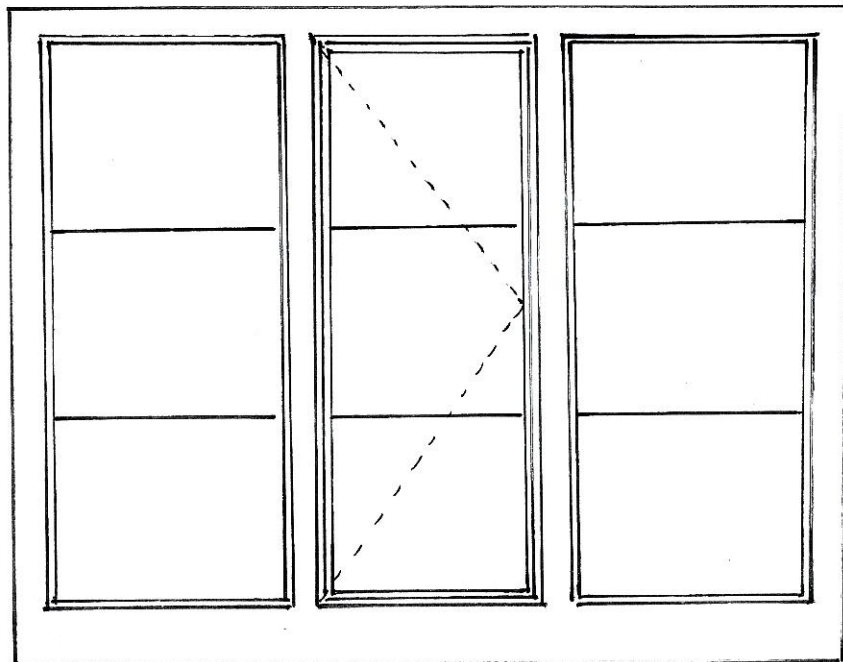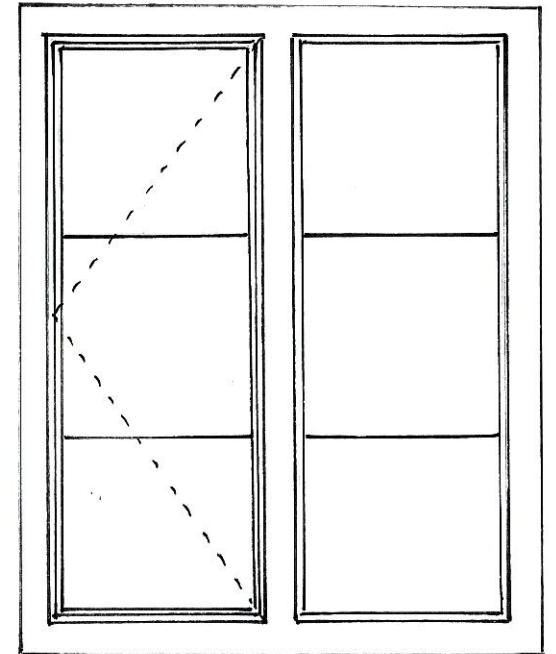


kitchen front

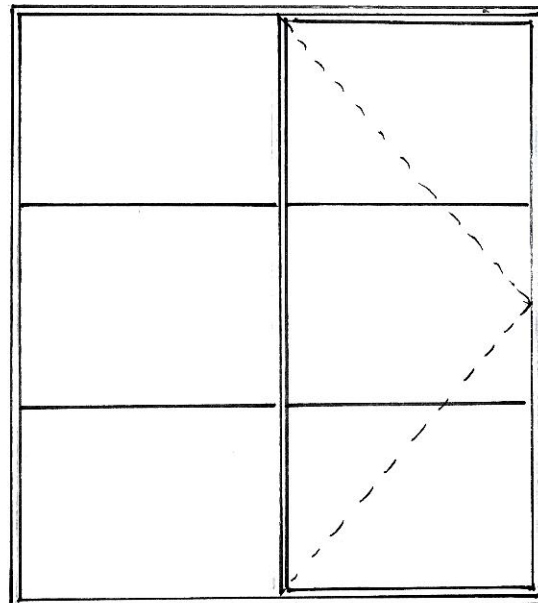


kitchen rear (steel only)

Holdsworth Windows Limited  
 Darlingscote Road  
 Shipston-on-Stour  
 Warwickshire CV36 4PR  
 Telephone: 01608 661883  
 Fax: 01609 661908


SCALE 1:250 @ A4

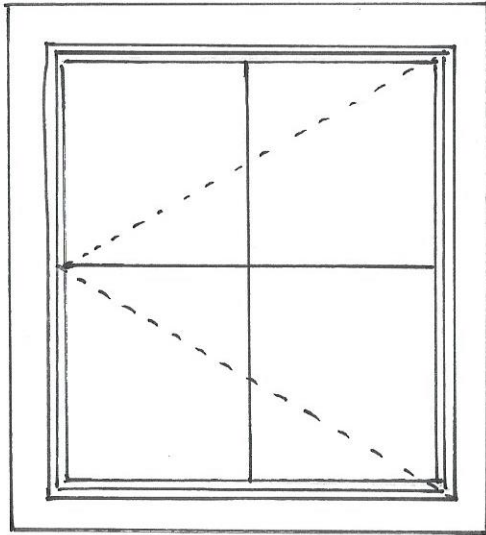

Landing

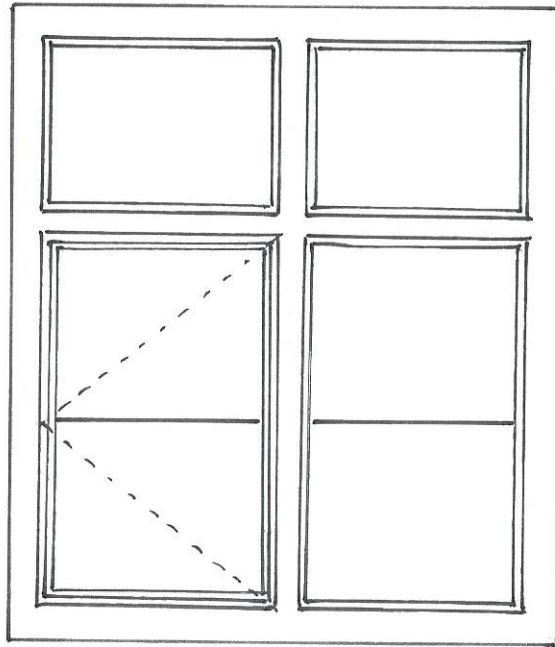

Lounge

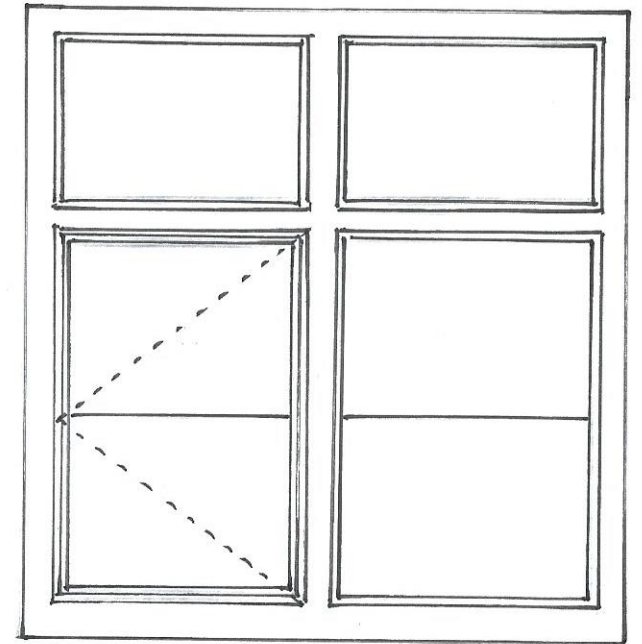

Lounge


Holdsworth Windows Limited  
Darlingscote Road  
Shipston-on-Stour  
Warwickshire CV36 4PR  
Telephone: 01608 661383  
Fax: 01608 661008

SCALE 1:250 @ A4

open out window.  
outside glaze.

OUTSIDE

INSIDE

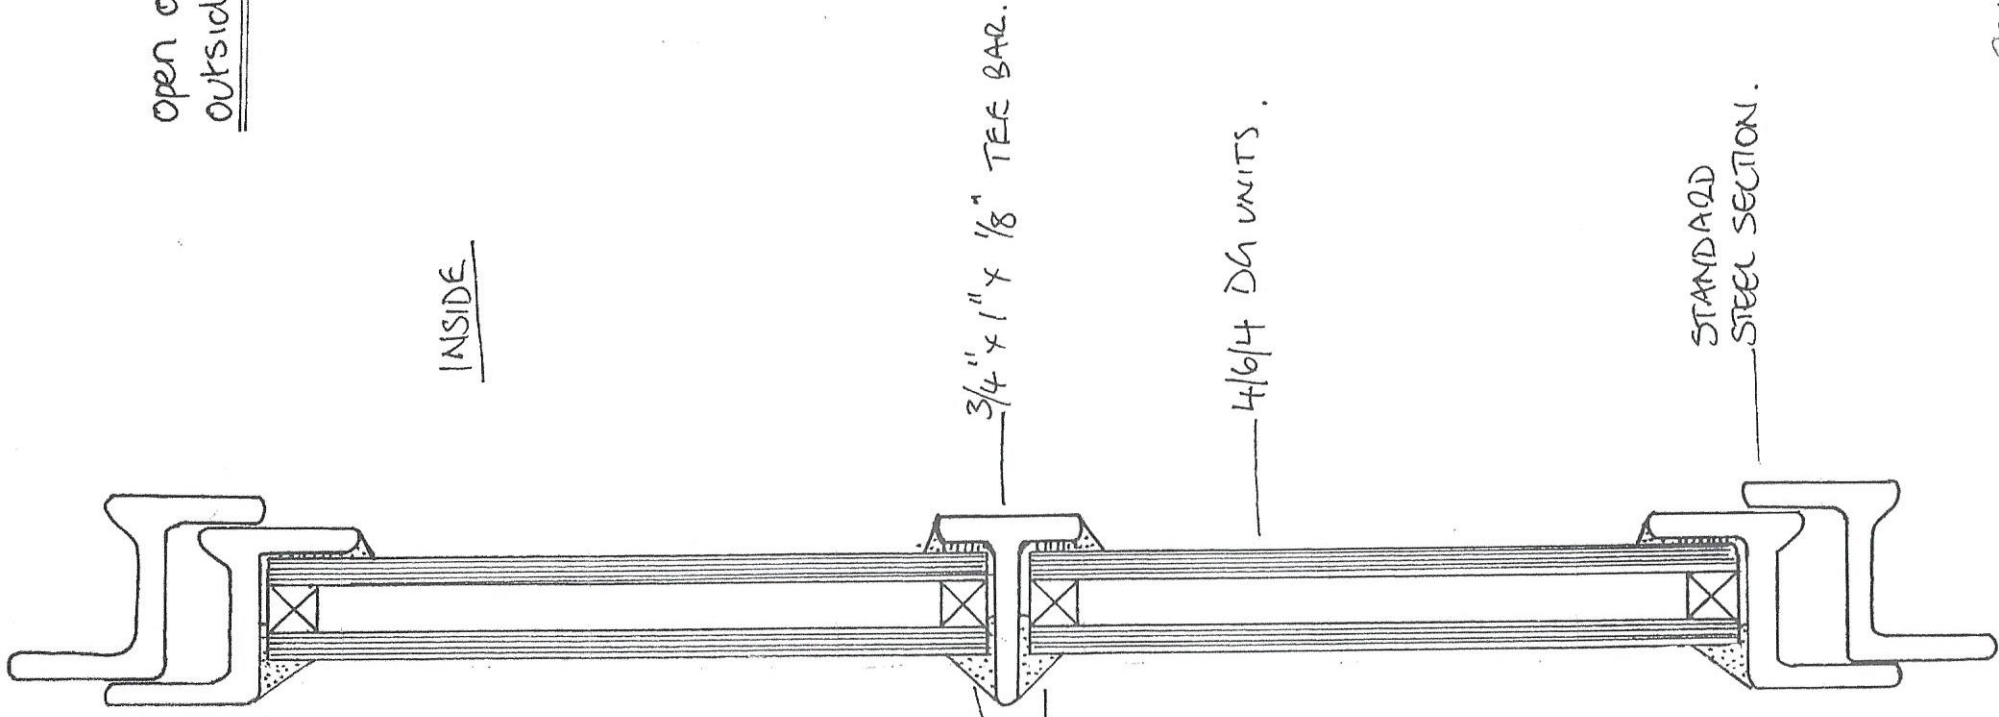

3/4" x 1" x 1/8" TEE BAR.

4/6/4 DG UNITS.

STANDARD  
STEEL SECTION.

SILICON  
GLAZING  
BEAD.

**Holdsworth Windows Limited**  
Darlingscote Road  
Shipston-on-Stour  
Warwickshire CV36 4PR  
Telephone: 01608 661883  
Fax: 01608 661008

SCALE 1:1