


HOUSE TYPE - AF2
PLOT : 362,363,384,385
390,391,392

(Only plot no. 392)

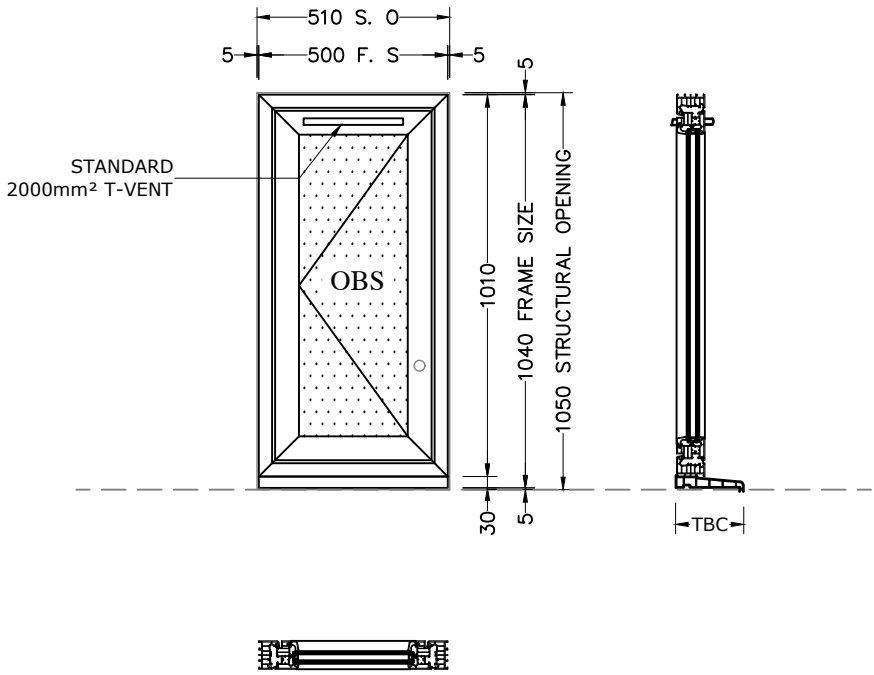

NOTE :
1) Handle Height 250mm Bottom Of The Sash

WINDOW							
NO.	WINDOW REF	ELEVATION	FLOOR	LOCATION	SBD	GLASS	QTY
1	W9	SIDE	FIRST	BATH	NO	TBC	1
TOTAL							1

ALL DIMENSIONS ARE IN MILLIMETERS
UNLESS OTHERWISE SPECIFIED.
DO NOT SCALE FROM THIS DETAIL.
IF IN DOUBT ASK.
THIS DRAWING IS COPYRIGHT.

Architectural Status - Please Advise
A ☐ B ☐ C ☐
Date _____
Sign. _____
Print _____
A- Proceed no comments
B- Incorporate comments & proceed
C- Resubmit for approval

SYSTEM:-
WINDOW - MODUS FLUSH

COLOUR:-
(RAL 7015)Slate Grey Smooth On White

GLASS :-TBC

WINDOW HARDWARE :-
1. Standard Handle
2. Standard Lock
3. Standard Trickle vent
4. LTH
5. Hinge :
1) SBD Hinge All Ground Floor & Accessable Area.
(MEGA Hinge Where Applicable)
2) Tried Hinge Above GF Side Hung Window
(MEGA Hinge Where Applicable)

CILL :-
TBC

Revisions Format
Ltr Description Date
A Drawing Revised As Per Comments 23.01.19

UNIQUE
BUILDING ON SUCCESS
Unique Window Systems
87 Parker Drive
Leicester LE4 0JP
Tel: 0116 2364656
Fax: 0116 2364511
E-Mail: sales@uws.co.uk
Web site: www.uws.co.uk

Drwg Title HT AF2
Job Reference Heyford Park Phase 8
Customer Dorchester Living
Scale 1:20 Paper A3
Drawn By KK Date 15.01.19
Chkd. Design SM Chkd. Contracts AP
Job No. H005348
Drwg. No. UW-06-AF2 Rev. A