

HOUSE TYPE - AF4B
PLOT : 370 to 377

ALL DIMENSIONS ARE IN MILLIMETERS
UNLESS OTHERWISE SPECIFIED.
DO NOT SCALE FROM THIS DETAIL.
IF IN DOUBT ASK.
THIS DRAWING IS COPYRIGHT.

Architectural Status - Please Advise

A B C

Date _____

Sign. _____

Print _____

A- Proceed no comments

B- Incorporate comments & proceed

C- Resubmit for approval

SYSTEM:-

WINDOW - MODUS FLUSH

COLOUR:-

(RAL 7015)Slate Grey Smooth On White

GLASS :-TBC


WINDOW HARDWARE :-

1. Standard Handle
2. Standard Lock
3. Standard Trickle vent
4. LTH
5. Hinge :
 - 1) SBD Hinge All Ground Floor & Accessable Area.
(MEGA Hinge Where Applicable)
 - 2) Tried Hinge Above GF Side Hung Window
(MEGA Hinge Where Applicable)

CILL :-

TBC

Only Plot 373 & 377

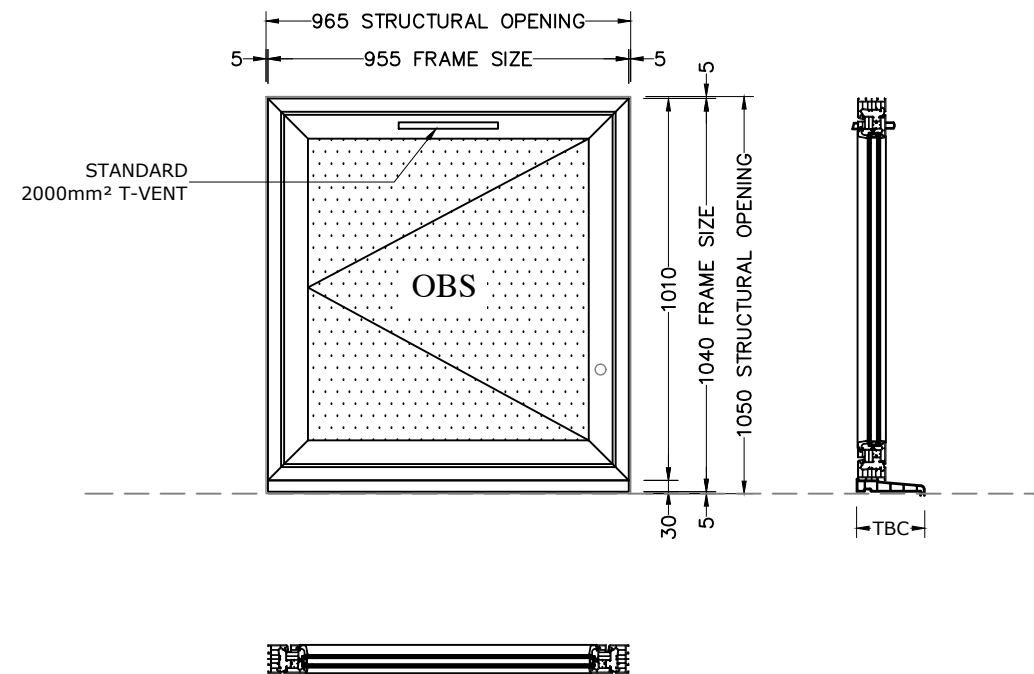

Revisions Format

| Ltr | Description | Date |
|-----|-------------|------|
| | | |

| Ltr | Description | Date |
|-----|-------------|------|
| | | |

| Ltr | Description | Date |
|-----|-------------|------|
| | | |



Unique Window Systems
87 Parker Drive
Leicester LE4 0JP
Tel: 0116 2364656
Fax: 0116 2364511
E-Mail: sales@uws.co.uk
Web site: www.uws.co.uk

Drwg Title HT AF4B

Job Reference Heyford Park Phase 8

Customer Dorchester Living

Scale 1:20 Paper A3

Drawn By KK Date 15.01.19

Chkd. Design SM Chkd. Contracts AP

Job No. H005348

Drwg. No. UW-05-AF4B Rev. ----

NOTE :
1) Handle Height 250mm Bottom Of The Sash

| WINDOW | | | | | | | |
|--------|------------|-----------|--------|----------|-----|-------|-----|
| NO. | WINDOW REF | ELEVATION | FLOOR | LOCATION | SBD | GLASS | QTY |
| 1 | W13 | SIDE | GROUND | WC | YES | TBC | 2 |
| 2 | W15 | SIDE | FIRST | BATH | NO | TBC | 2 |
| 3 | W17 | SIDE | SECOND | BATH | NO | TBC | 2 |
| TOTAL | | | | | | | 6 |