


HOUSE TYPE - SP9  
 PLOT : 366,367,368,379  
 380,406,407

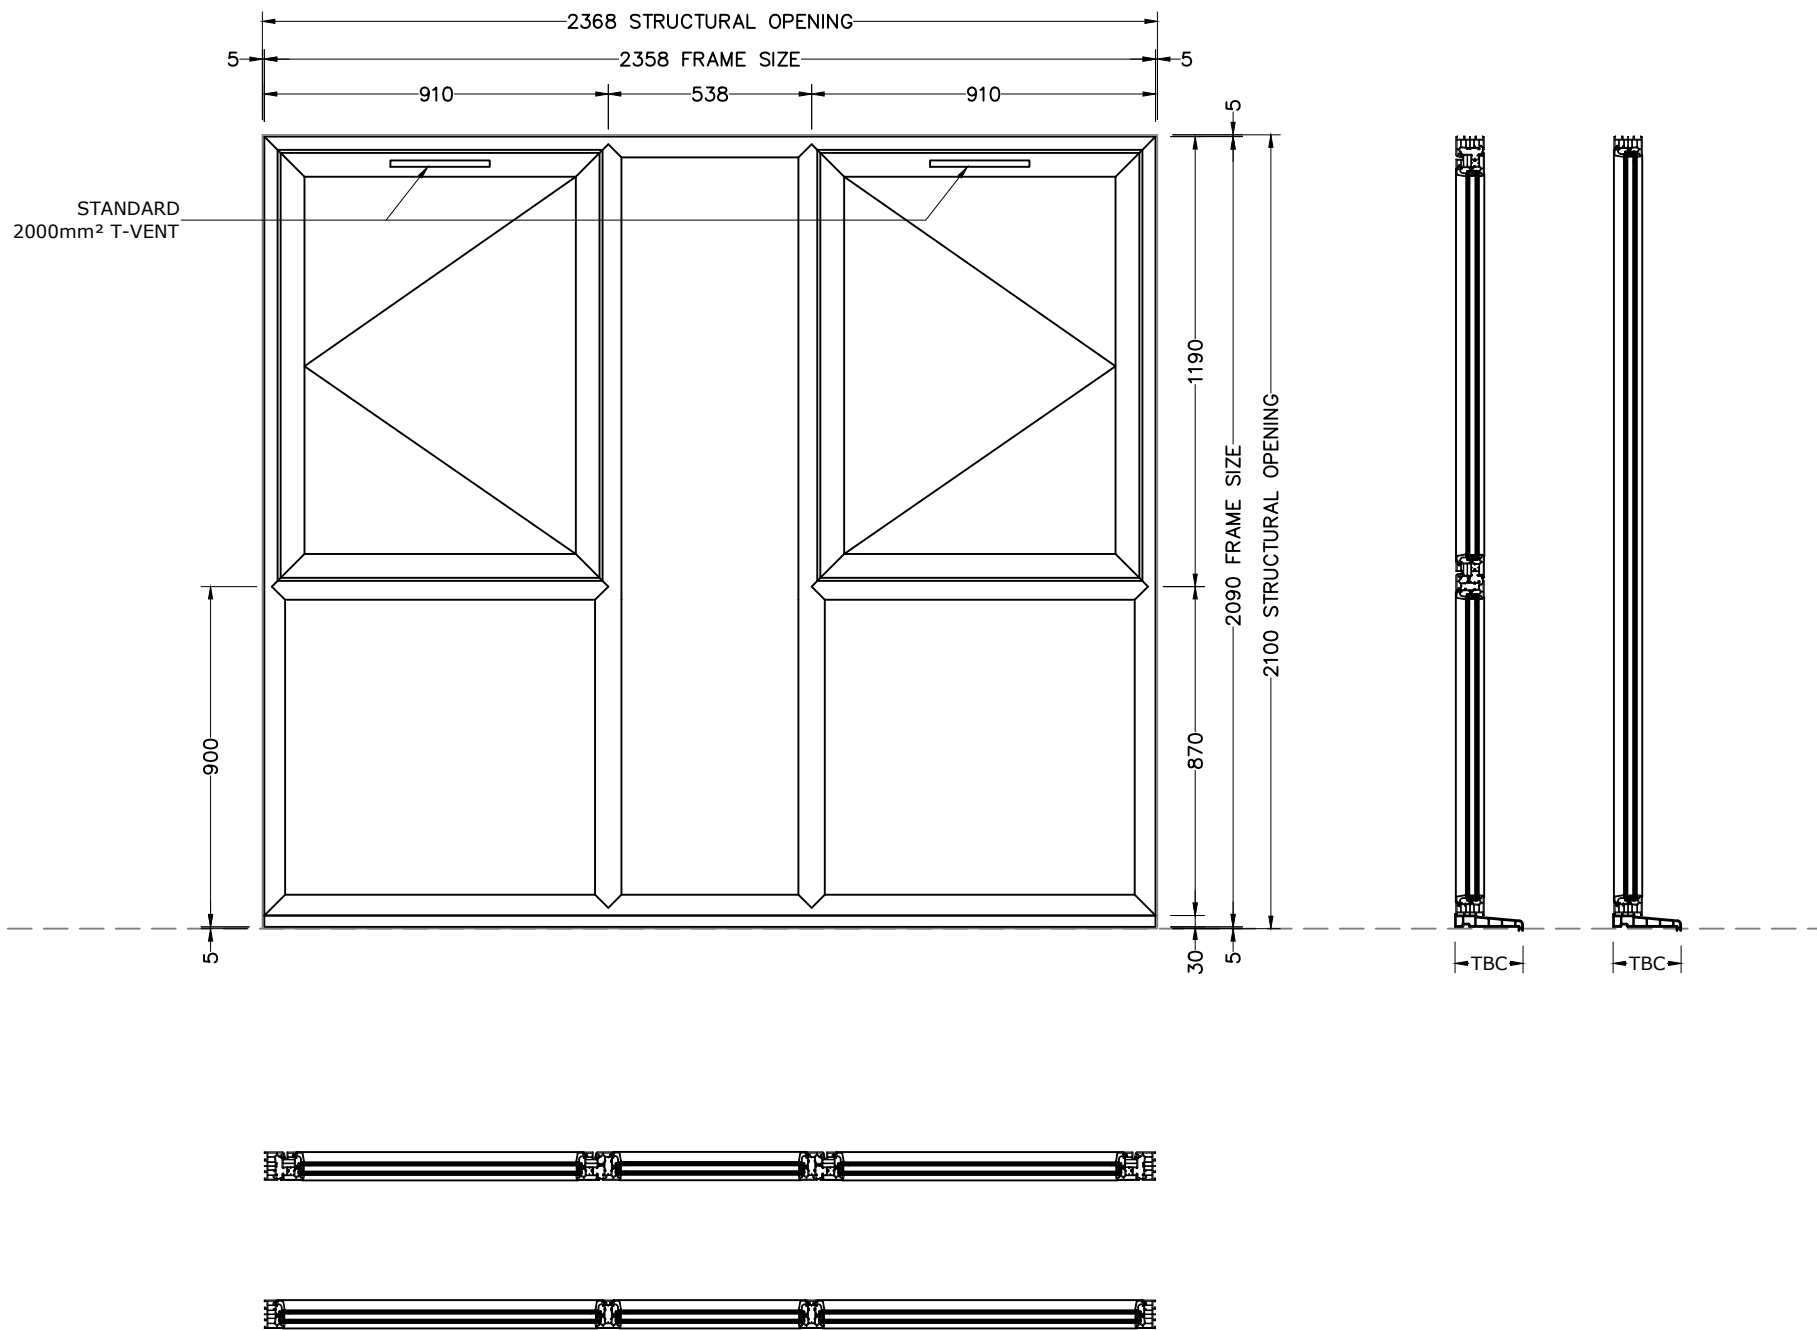

ALL DIMENSIONS ARE IN MILLIMETERS  
 UNLESS OTHERWISE SPECIFIED.  
 DO NOT SCALE FROM THIS DETAIL.  
 IF IN DOUBT ASK.  
 THIS DRAWING IS COPYRIGHT.

Architectural Status - Please Advise

A  B  C

Date \_\_\_\_\_  
 Sign. \_\_\_\_\_  
 Print \_\_\_\_\_

A- Proceed no comments  
 B- Incorporate comments & proceed  
 C- Resubmit for approval

**SYSTEM:-**

WINDOW - MODUS FLUSH

**COLOUR:-**

(RAL 7015)Slate Grey Smooth On White

**GLASS :-TBC**

**WINDOW HARDWARE :-**

1. Standard Handle
2. Standard Lock
3. Standard Trickle vent
4. Hinge :
  - 1) SBD Hinge All Ground Floor & Accessable Area. (MEGA Hinge Where Applicable)
  - 2) Tried Hinge Above GF Side Hung Window (MEGA Hinge Where Applicable)

**CILL :-**

TBC

Revisions Format

Ltr	Description	Date

A Drawing Revised As Per Comments 13.02.19

Ltr Description Date



Unique Window Systems  
 87 Parker Drive  
 Leicester LE4 0JP  
 Tel: 0116 2364656  
 Fax: 0116 2364511  
 E-Mail: sales@uws.co.uk  
 Web site: www.uws.co.uk

Drwg Title HT SP9

Job Reference Heyford Park Phase 8

Customer Dorchester Living

Scale 1:20 Paper A3

Drawn By KK Date 15.01.19

Chkd. Design SM Chkd. Contracts AP

Job No. H005348

Drwg. No. UW-04-SP9 Rev. A

WINDOW							
NO.	WINDOW REF	ELEVATION	FLOOR	LOCATION	SBD	GLASS	QTY
1	W9	FRONT	SECOND	BED 1	NO	TBC	7
TOTAL							7