

HOUSE TYPE - SP8  
 PLOT : 365,369,378,381  
 405,408

ALL DIMENSIONS ARE IN MILLIMETERS  
 UNLESS OTHERWISE SPECIFIED.  
 DO NOT SCALE FROM THIS DETAIL.  
 IF IN DOUBT ASK.  
 THIS DRAWING IS COPYRIGHT.

Architectural Status - Please Advise

A  B  C

Date \_\_\_\_\_  
 Sign. \_\_\_\_\_  
 Print \_\_\_\_\_

A- Proceed no comments  
 B- Incorporate comments & proceed  
 C- Resubmit for approval

**SYSTEM:-**  
 WINDOW - MODUS FLUSH

**COLOUR:-**  
 (RAL 7015)Slate Grey Smooth On White

**GLASS :-TBC**

**WINDOW HARDWARE :-**  
 1. Standard Handle  
 2. Standard Lock  
 3. Standard Trickle vent  
 4. Hinge :  
 1) SBD Hinge All Ground Floor & Accessible Area. (MEGA Hinge Where Applicable)  
 2) Tried Hinge Above GF Side Hung Window (MEGA Hinge Where Applicable)

**CILL :-**  
 TBC

Revisions Format

Ltr	Description	Date
B	Drawing Revised As Per Comments	13.02.19
A	Drawing Revised As Per Comments	23.01.19

Ltr Description Date



Unique Window Systems  
 87 Parker Drive  
 Leicester LE4 0JP  
 Tel: 0116 2364656  
 Fax: 0116 2364511  
 E-Mail: sales@uws.co.uk  
 Web site: www.uws.co.uk

Drwg Title HT SP8

Job Reference Heyford Park Phase 8

Customer Dorchester Living

Scale 1:20 Paper A3


Drawn By KK Date 15.01.19

Chkd. Design SM Chkd. Contracts AP


Job No. H005348

Drwg. No. UW-02-SP8 Rev. B

W9

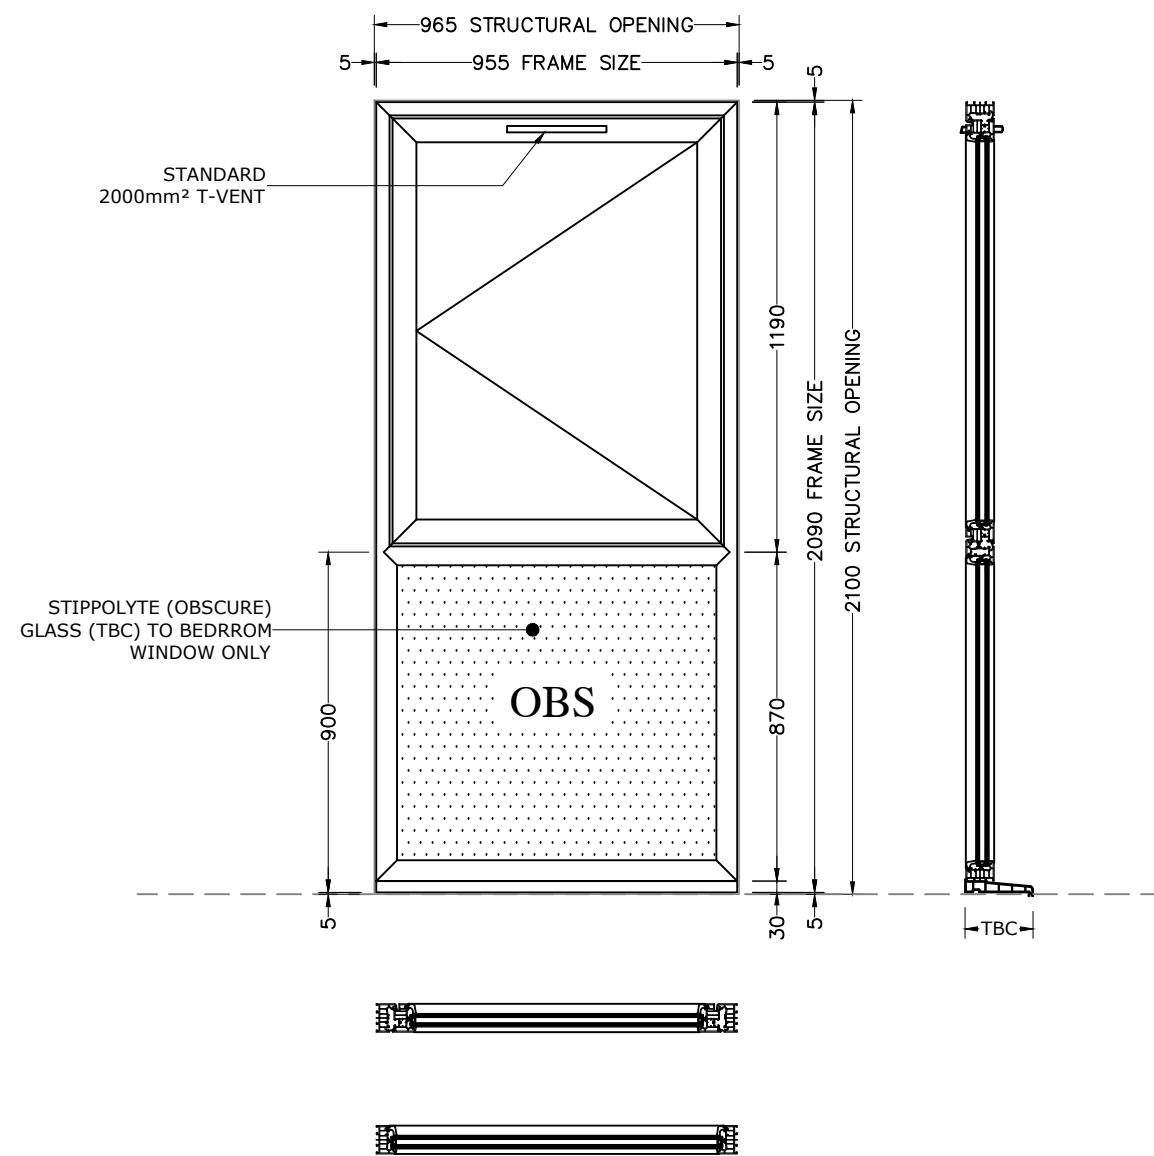

W5

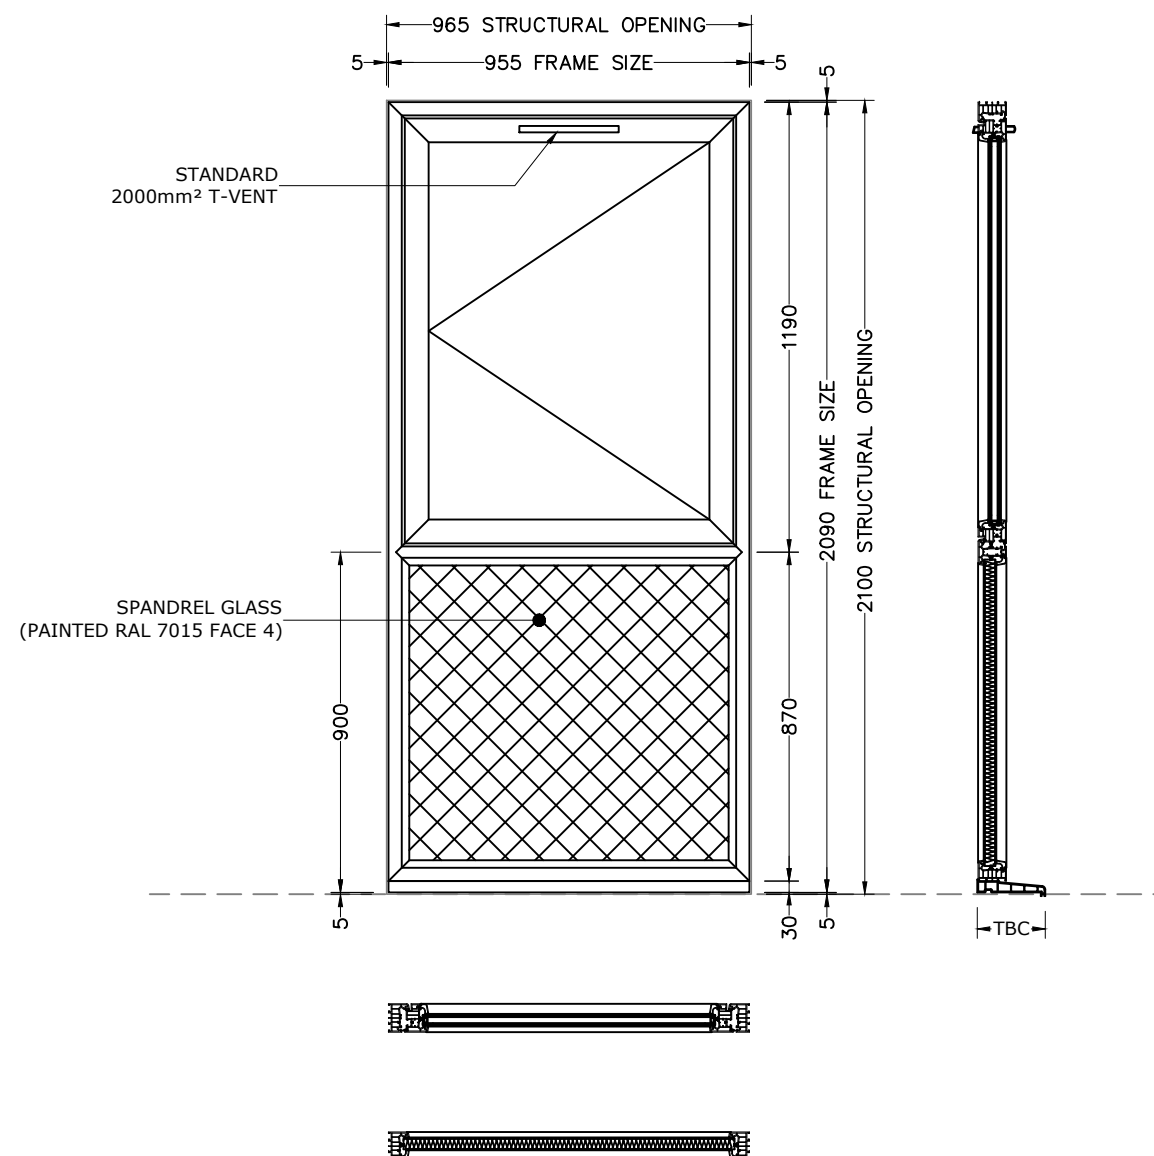

**NOTE :**  
 1) Window No.W5 - Kindly Confirm The Lower Pane Internally Beaded or Externally Beaded?

WINDOW							
NO.	WINDOW REF	ELEVATION	FLOOR	LOCATION	SBD	GLASS	QTY
1	W5	FRONT	FIRST	KITCHEN	NO	TBC	6
2	W9	FRONT	SECOND	BED 1	NO	TBC	6
TOTAL							12