

HOUSE TYPE - SP9  
 PLOT : 366,367,368,379  
 380,406,407

ALL DIMENSIONS ARE IN MILLIMETERS  
 UNLESS OTHERWISE SPECIFIED.  
 DO NOT SCALE FROM THIS DETAIL.  
 IF IN DOUBT ASK.  
 THIS DRAWING IS COPYRIGHT.

Architectural Status - Please Advise

A  B  C

Date \_\_\_\_\_  
 Sign. \_\_\_\_\_  
 Print \_\_\_\_\_

A- Proceed no comments  
 B- Incorporate comments & proceed  
 C- Resubmit for approval

**SYSTEM:-**

DOOR - PATIO

**COLOUR:-**  
 (RAL 7015)Slate Grey Smooth On White



**GLASS :-TBC**

**DOOR HARDWARE :-**

1. Patio Door Handle
2. Sliding Patio Hardware
3. Standard Trickle Vent
4. SBD (All Ground Floor & Accessible Area)

**CILL :-**

TBC

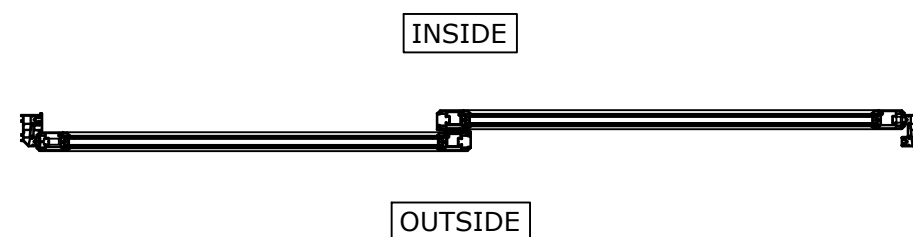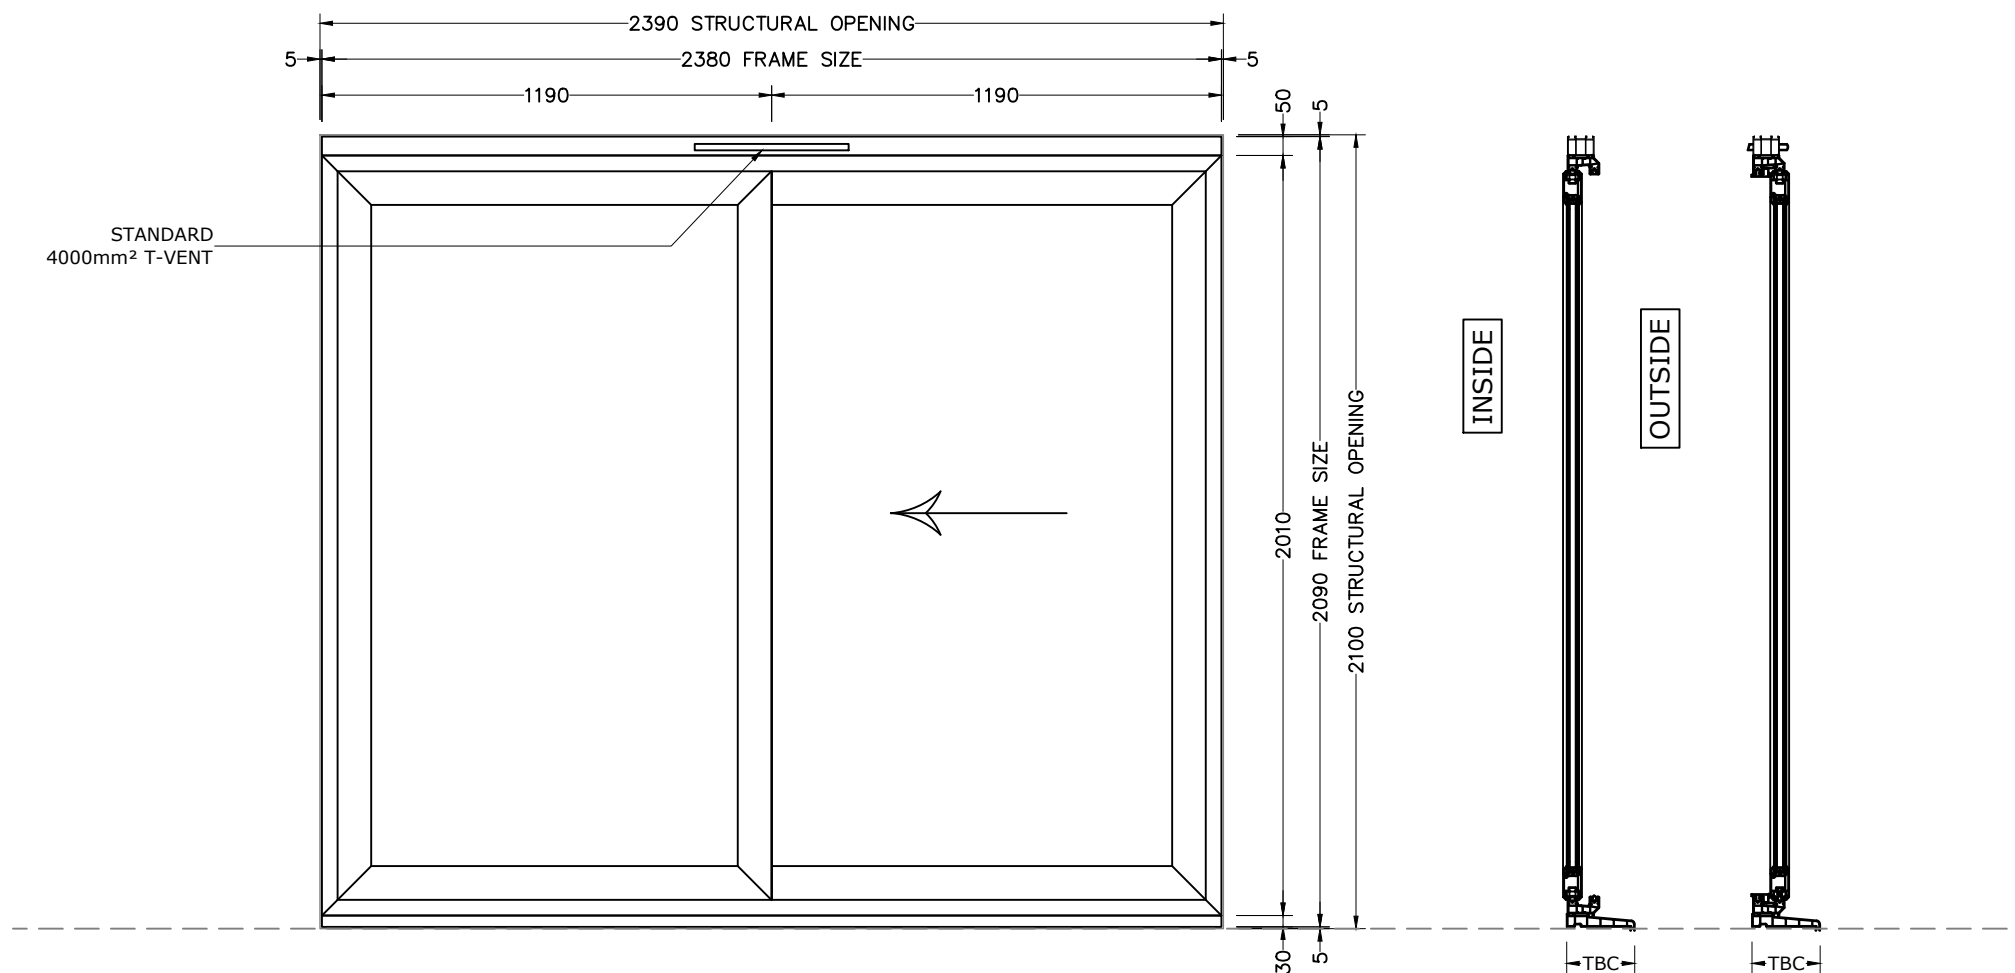

Revisions Format

Ltr	Description	Date

Ltr	Description	Date

Ltr	Description	Date



Unique Window Systems  
 87 Parker Drive  
 Leicester LE4 0JP  
 Tel: 0116 2364656  
 Fax: 0116 2364511  
 E-Mail: sales@uws.co.uk  
 Web site: www.uws.co.uk

Drwg Title HT SP9

Job Reference Heyford Park Phase 8

Customer Dorchester Living

Scale 1:20 Paper A3

Drawn By KK Date 15.01.19

Chkd. Design SM Chkd. Contracts AP

Job No. H005348

Drwg. No. UDR-03-SP9 Rev. ----

SLIDING DOOR							
NO.	WINDOW REF	ELEVATION	FLOOR	LOCATION	SBD	GLASS	QTY
1	W5	FRONT	FIRST	LIVING	YES	TBC	7
TOTAL							7