

HOUSE TYPE - SP8
 PLOT : 365,369,378,381
 405,408

ALL DIMENSIONS ARE IN MILLIMETERS
 UNLESS OTHERWISE SPECIFIED.
 DO NOT SCALE FROM THIS DETAIL.
 IF IN DOUBT ASK.
 THIS DRAWING IS COPYRIGHT.

Architectural Status - Please Advise

A B C

Date _____

Sign. _____

Print _____

A- Proceed no comments

B- Incorporate comments & proceed

C- Resubmit for approval

SYSTEM:-

DOOR - UNIFOLD

COLOUR:-

(RAL 7015)Slate Grey Smooth On White


GLASS :-TBC

DOOR HARDWARE :-

1. Standard Handle
2. Standard Lock
3. Standard Trickle vent

CILL :-

TBC

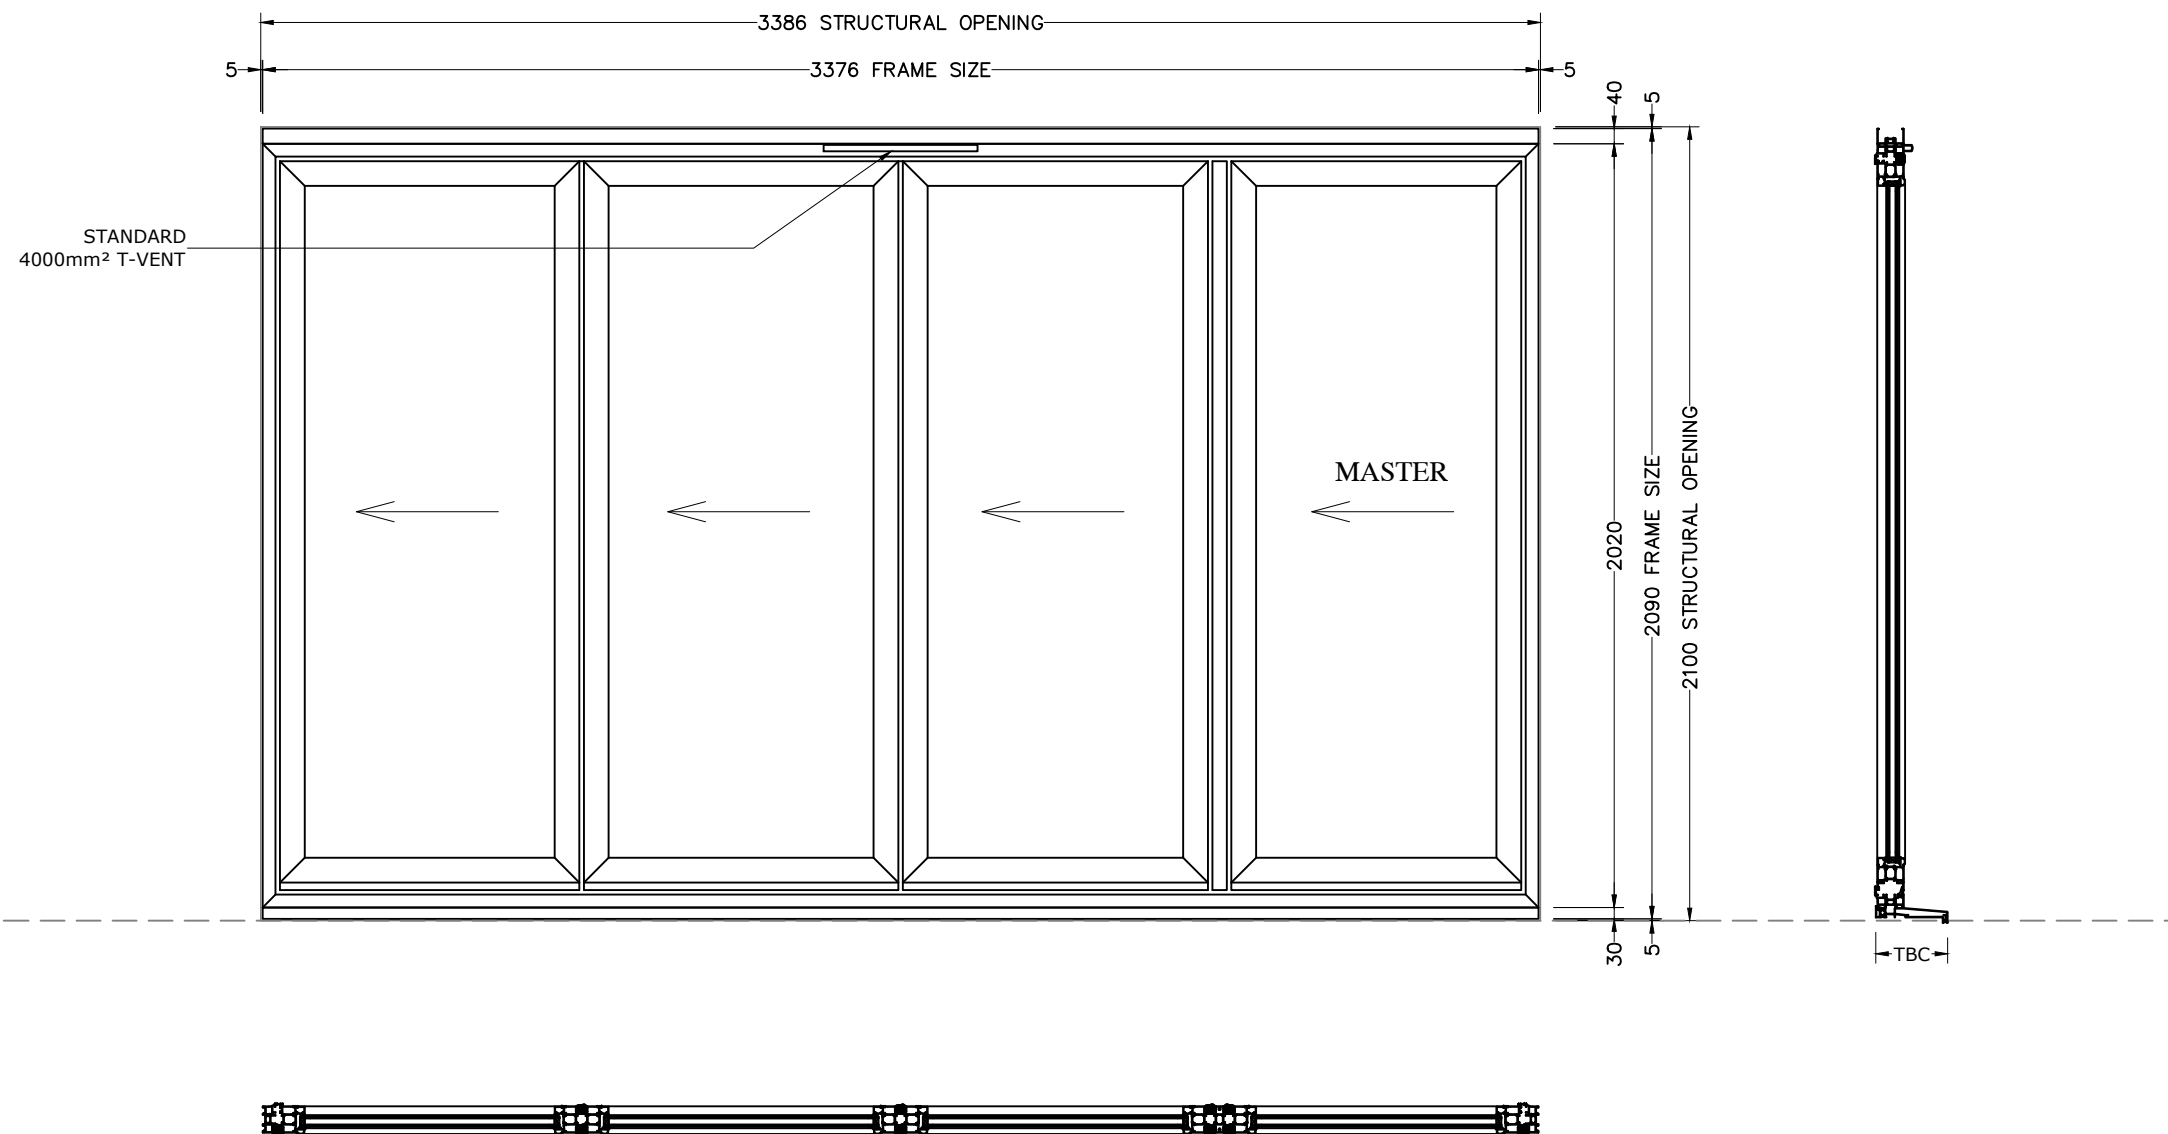

Revisions Format

Ltr	Description	Date

Ltr	Description	Date



Unique Window Systems
 87 Parker Drive
 Leicester LE4 0JP
 Tel: 0116 2364656
 Fax: 0116 2364511
 E-Mail: sales@uws.co.uk
 Web site: www.uws.co.uk

Drwg Title HT SP8

Job Reference Heyford Park Phase 8

Customer Dorchester Living

Scale 1:20 Paper A3

Drawn By KK Date 15.01.19

Chkd. Design SM Chkd. Contracts AP

Job No. H005348

Drwg. No. UDR-01-SP8 Rev. ----

NOTE :
 1) SITE SURVEY REQUIRED
 2) KINDLY CONFIRM THE DIRECTION

DOOR							
NO.	WINDOW REF	ELEVATION	FLOOR	LOCATION	SBD	GLASS	QTY
1	W3	REAR	GROUND	FAMILY	YES	TBC	6
TOTAL							6