


HOUSE TYPE - AF4B
PLOT : 370 to 377

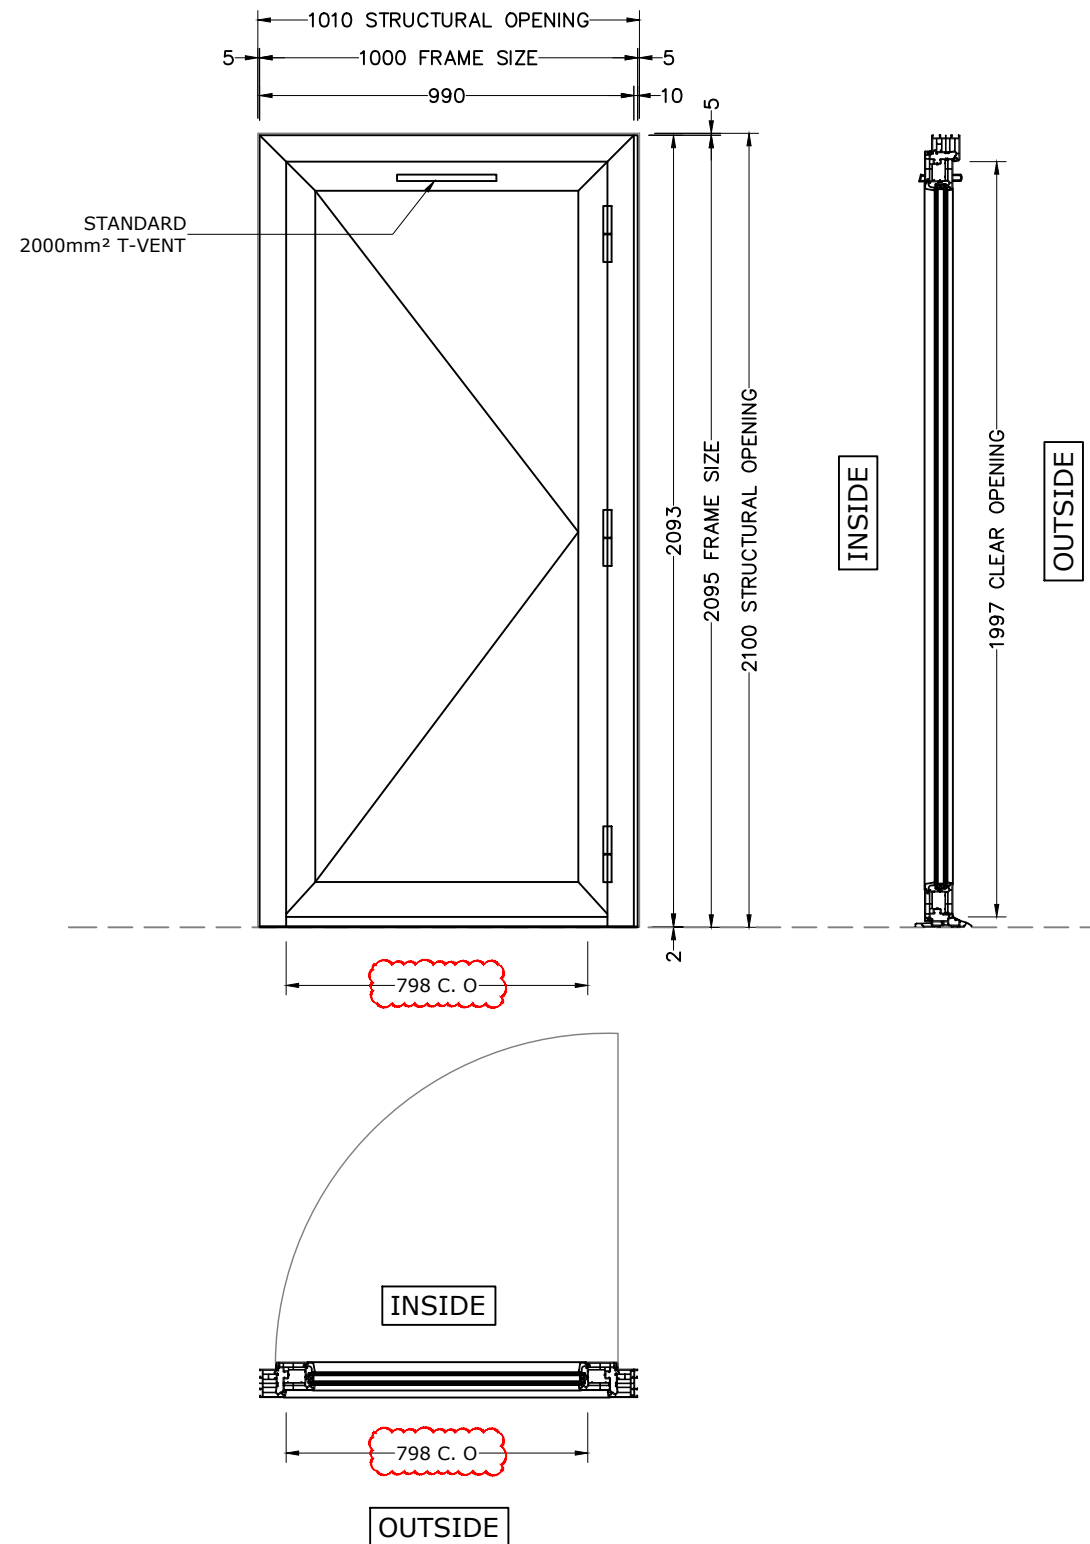

ALL DIMENSIONS ARE IN MILLIMETERS UNLESS OTHERWISE SPECIFIED. DO NOT SCALE FROM THIS DETAIL. IF IN DOUBT ASK. THIS DRAWING IS COPYRIGHT.

Architectural Status - Please Advise

A B C

Date _____

Sign. _____

Print _____

A- Proceed no comments

B- Incorporate comments & proceed

C- Resubmit for approval

SYSTEM:-

DOOR - MODUS

COLOUR:-

(RAL 7015)Slate Grey Smooth On White

GLASS :-TBC

DOOR HARDWARE :-

1. SBD Hinge
2. SBD Lock
3. SBD Handle
4. Part M Threshold
5. SBD (All Ground Floor & Accessible Area)

CILL :-

TBC

Revisions Format

| Ltr | Description | Date |
|-----|-------------|------|
| | | |

A Drawing Revised As Per Comments 23.01.19

Ltr Description Date

UNIQUE BUILDING ON SUCCESS

Unique Window Systems
87 Parker Drive
Leicester LE4 0JP
Tel: 0116 2364656
Fax: 0116 2364511
E-Mail: sales@uws.co.uk
Web site: www.uws.co.uk

Drwg Title HT AF4B

Job Reference Heyford Park Phase 8

Customer Dorchester Living

Scale 1:20 Paper A3

Drawn By KK Date 15.01.19

Chkd. Design SM Chkd. Contracts AP

Job No. H005348

Drwg. No. UDR-01-AF4B Rev. A

| DOOR | | | | | | | |
|-------|------------|-----------|--------|----------|-----|-------|-----|
| NO. | WINDOW REF | ELEVATION | FLOOR | LOCATION | SBD | GLASS | QTY |
| 1 | W4 | REAR | GROUND | DINING | YES | TBC | 8 |
| TOTAL | | | | | | | 8 |