


HOUSE TYPE - AF3(SA)
PLOT : 361,386 to 389

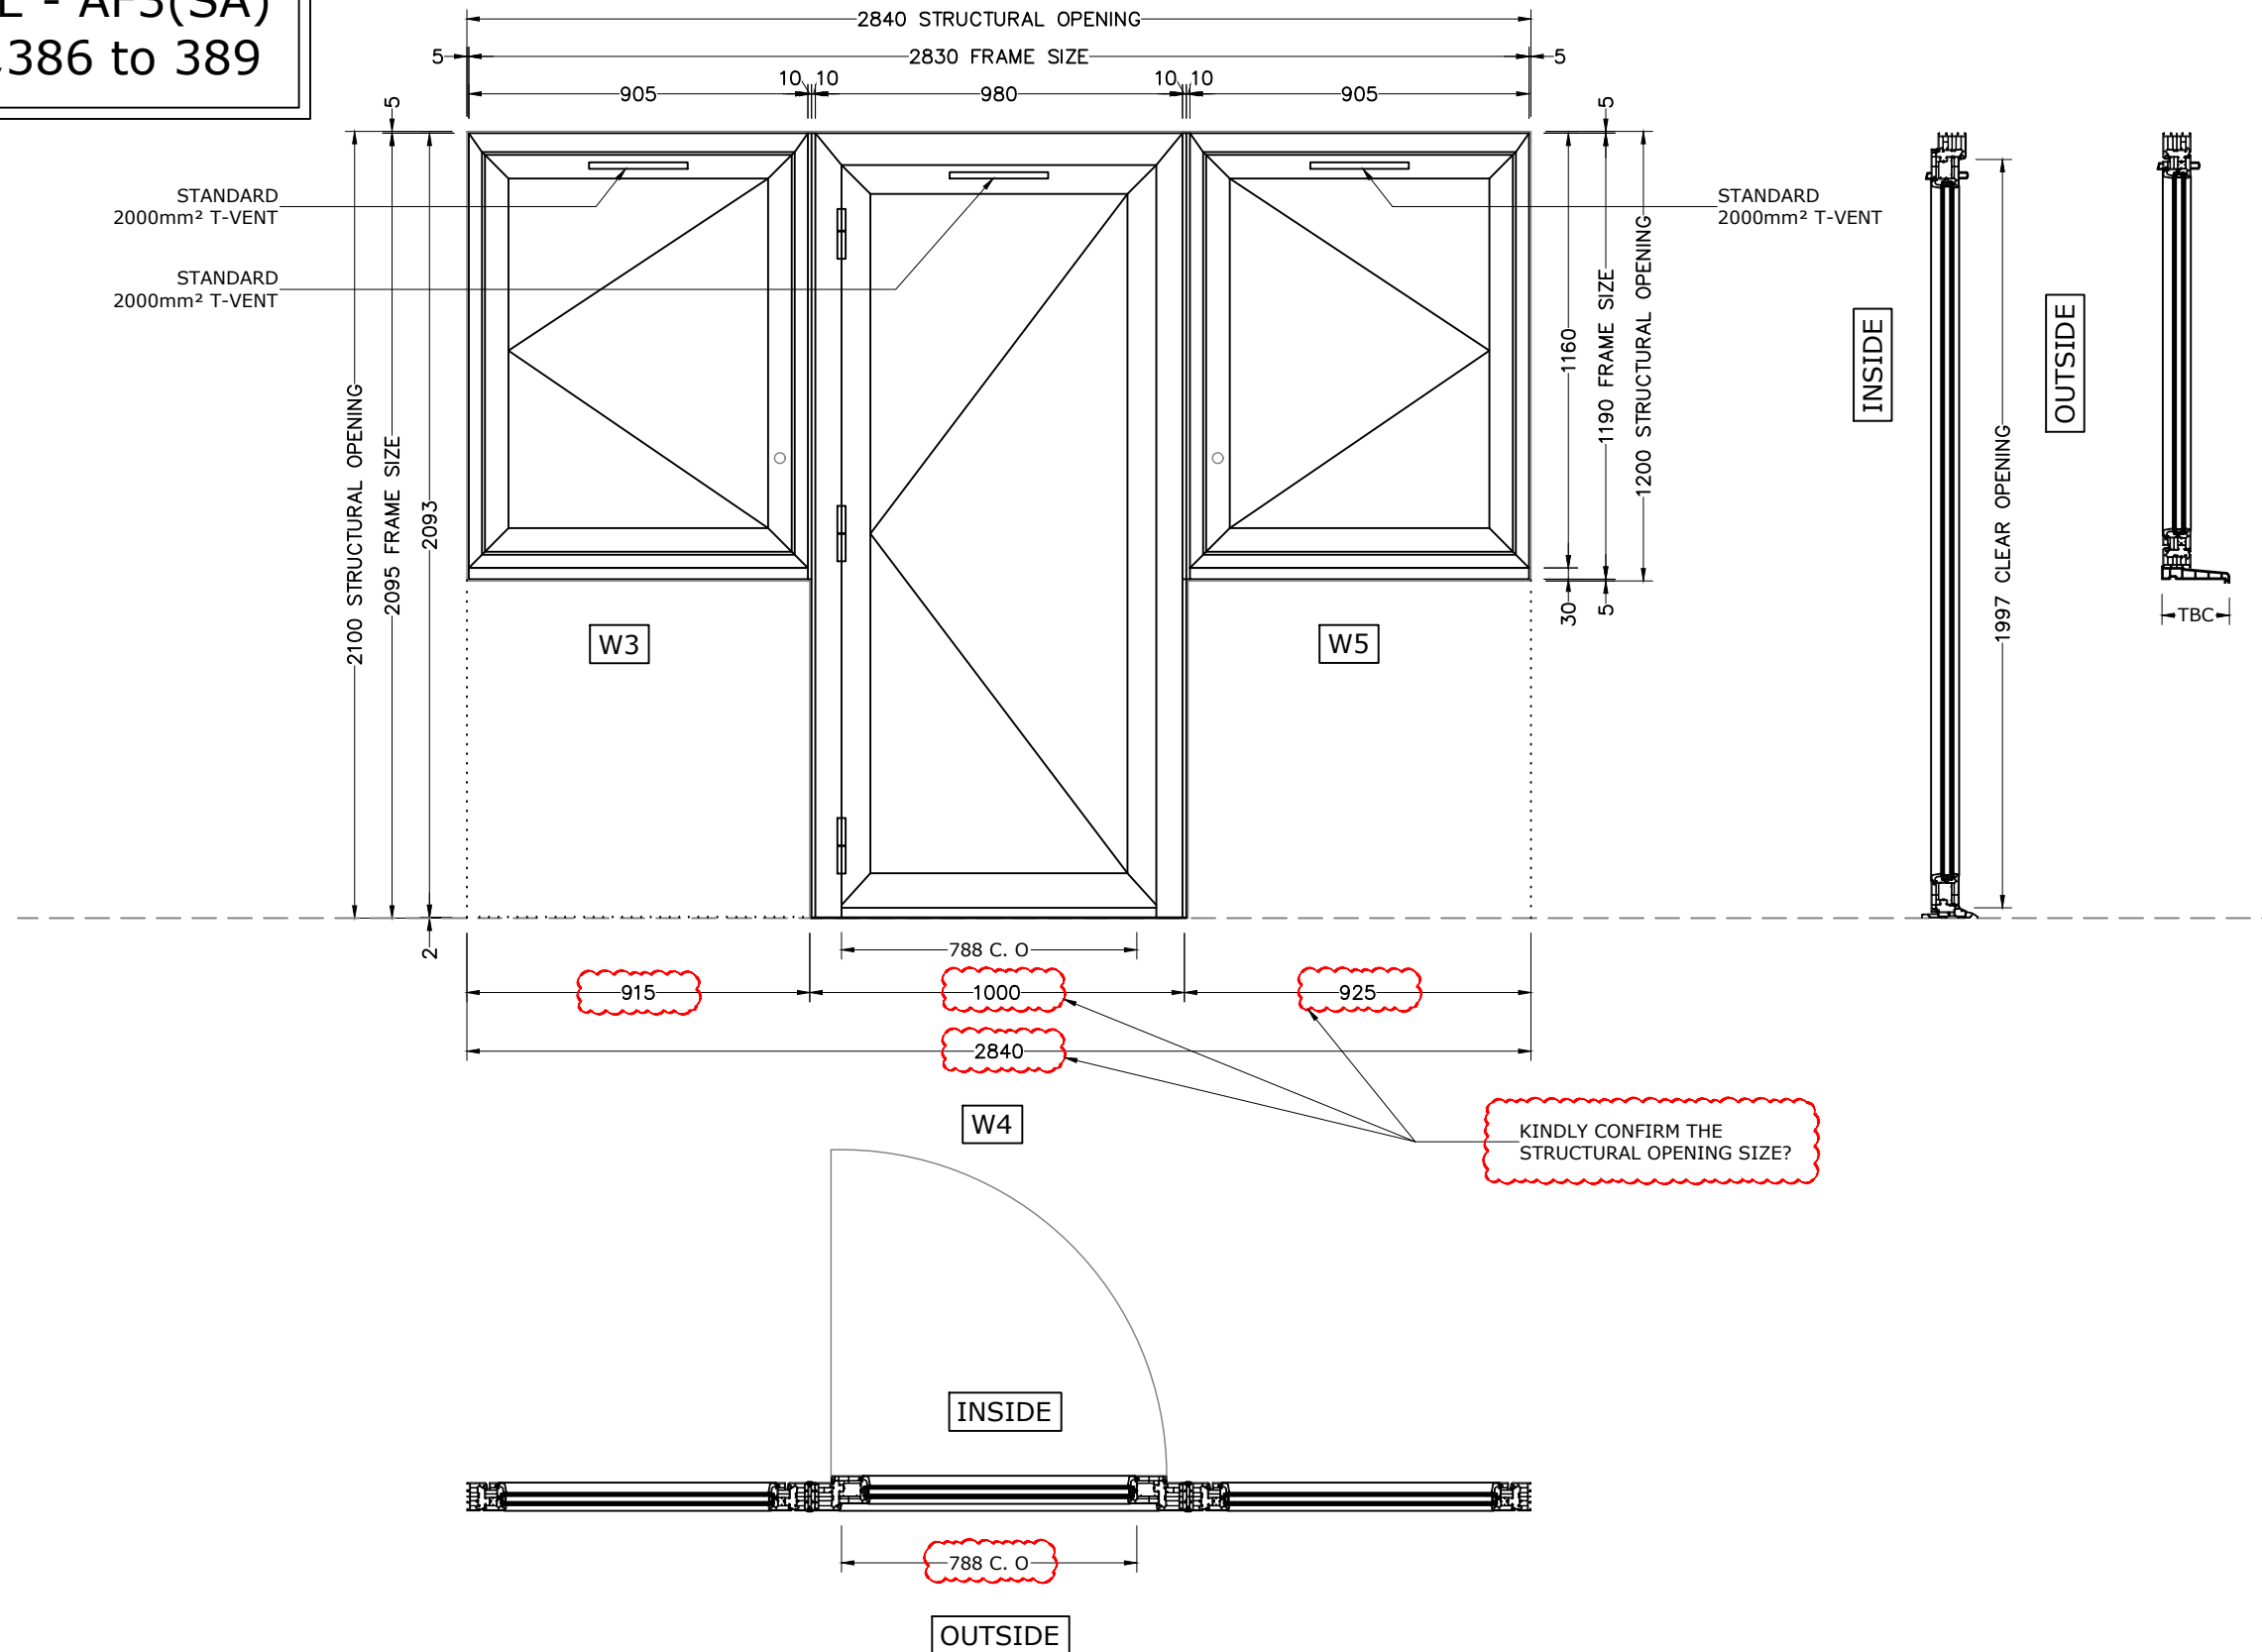

NOTE : (Only Window)
1) Handle Height 250mm Bottom Of The Sash

DOOR WITH SIDE LIGHT							
NO.	REFERENCE	ELEVATION	FLOOR	LOCATION	SBD	GLASS	QTY
1	W3+W4+W5	SIDE	GROUND	LIVING	YES	TBC	5
TOTAL							5

ALL DIMENSIONS ARE IN MILLIMETERS UNLESS OTHERWISE SPECIFIED. DO NOT SCALE FROM THIS DETAIL. IF IN DOUBT ASK. THIS DRAWING IS COPYRIGHT.

Architectural Status - Please Advise

A B C

Date _____
 Sign. _____
 Print _____

A- Proceed no comments
 B- Incorporate comments & proceed
 C- Resubmit for approval

SYSTEM:-
 WINDOW - MODUS FLUSH
 DOOR - MODUS

COLOUR:-
 (RAL 7015)Slate Grey Smooth On White

GLASS :-TBC

WINDOW HARDWARE :-
 1. Standard Handle
 2. Standard Lock
 3. Standard Trickle vent
 4. LTH
 5. Hinge :
 1) SBD Hinge All Ground Floor & Accessable Area. (MEGA Hinge Where Applicable)
 2) Tried Hinge Above GF Side Hung Window (MEGA Hinge Where Applicable)

DOOR HARDWARE :-
 1. SBD Hinge
 2. SBD Lock
 3. SBD Handle
 4. Part M Threshold
 5. SBD (All Ground Floor & Accessable Area)

CILL :-
 TBC

Revisions Format

Ltr	Description	Date
B	Drawing Revised As Per Comments	13.02.19
A	Drawing Revised As Per Comments	23.01.19
Ltr	Description	Date

UNIQUE BUILDING ON SUCCESS
 Unique Window Systems
 87 Parker Drive
 Leicester LE4 0JP
 Tel: 0116 2364656
 Fax: 0116 2364511
 E-Mail: sales@uws.co.uk
 Web site: www.uws.co.uk

Drwg Title	HT AF3(SA)
Job Reference	Heyford Park Phase 8
Customer	Dorchester Living
Scale	1:20 Paper A3
Drawn By	KK Date 15.01.19
Chkd. Design	SM Chkd. Contracts AP
Job No.	H005348
Drwg. No.	JDR-01-AF3(SA) Rev. B