


HOUSE TYPE - AF3
PLOT : 364,382,383

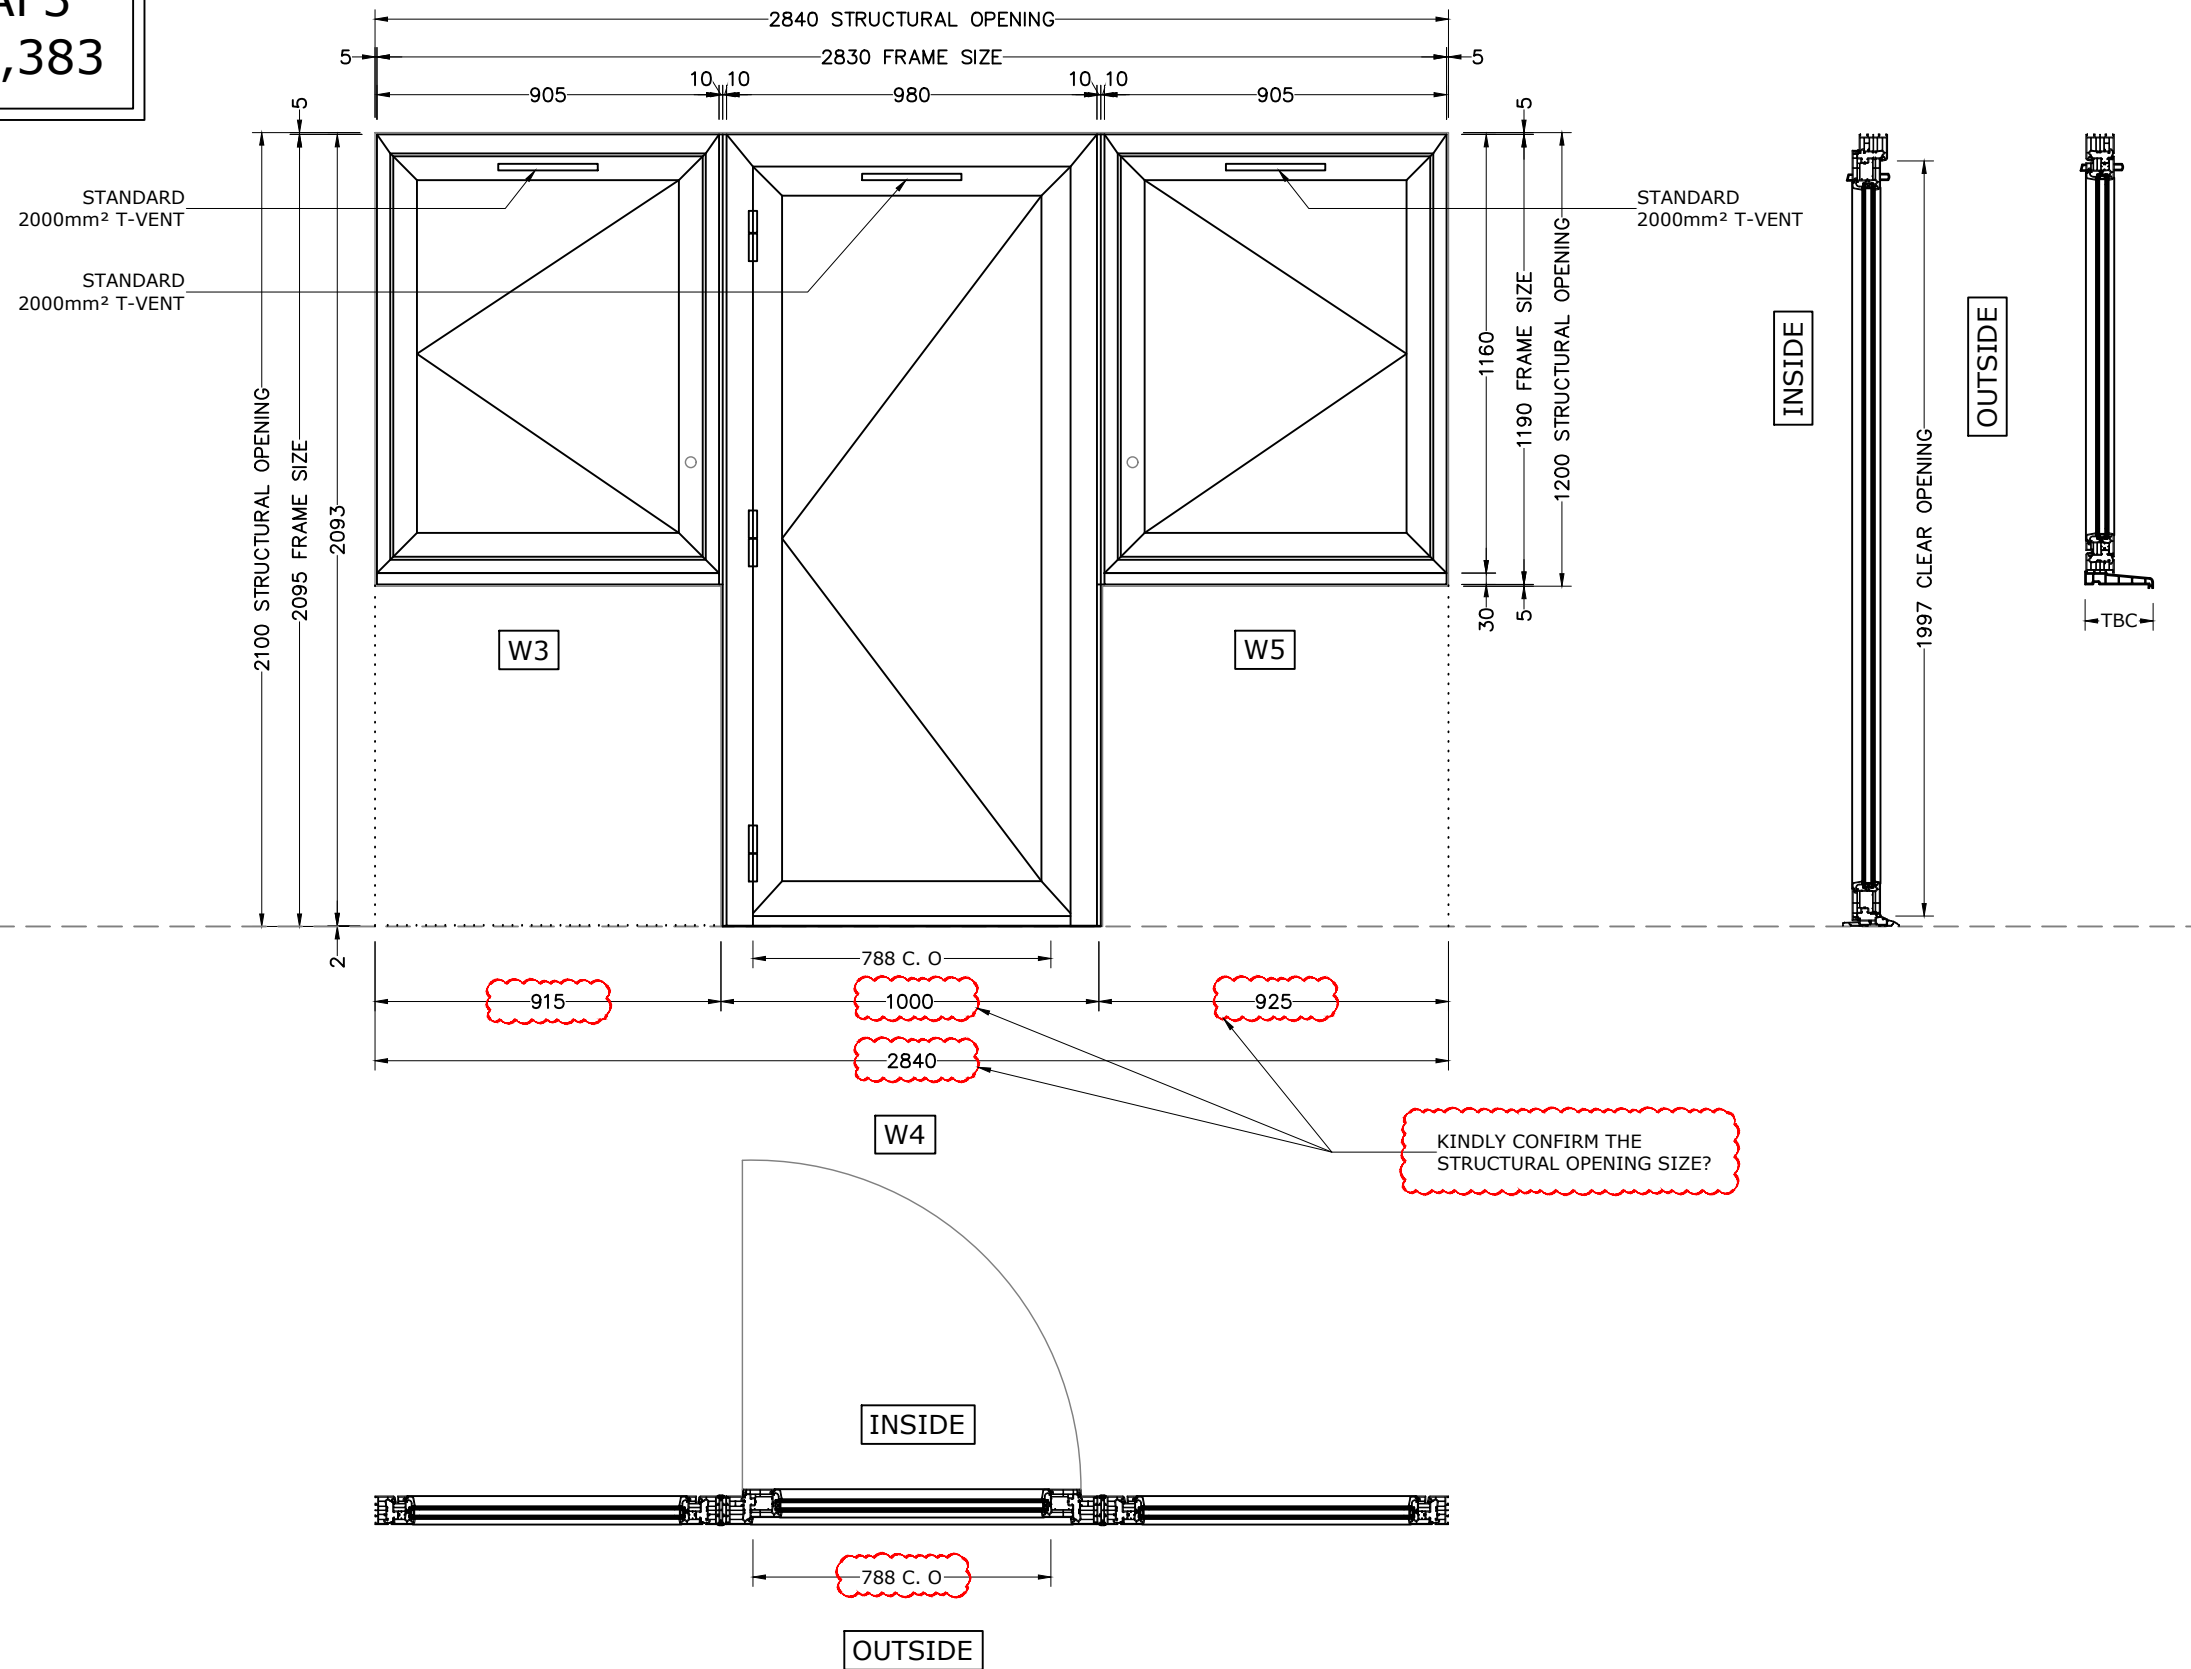

NOTE : (Only Window)
1) Handle Height 250mm Bottom Of The Sash

DOOR WITH SIDE LIGHT							
NO.	REFERENCE	ELEVATION	FLOOR	LOCATION	SBD	GLASS	QTY
1	W3+W4+W5	REAR	GROUND	LIVING	YES	TBC	3
TOTAL							3

ALL DIMENSIONS ARE IN MILLIMETERS UNLESS OTHERWISE SPECIFIED. DO NOT SCALE FROM THIS DETAIL. IF IN DOUBT ASK. THIS DRAWING IS COPYRIGHT.

Architectural Status - Please Advise

A B C

Date _____
Sign. _____
Print _____

- A- Proceed no comments
- B- Incorporate comments & proceed
- C- Resubmit for approval

SYSTEM:-
WINDOW - MODUS FLUSH
DOOR - MODUS

COLOUR:-
(RAL 7015)Slate Grey Smooth On White

GLASS :-TBC

- WINDOW HARDWARE :-**
1. Standard Handle
 2. Standard Lock
 3. Standard Trickle vent
 4. LTH
 5. Hinge :
 - 1) SBD Hinge All Ground Floor & Accessable Area. (MEGA Hinge Where Applicable)
 - 2) Tried Hinge Above GF Side Hung Window (MEGA Hinge Where Applicable)

- DOOR HARDWARE :-**
1. SBD Hinge
 2. SBD Lock
 3. SBD Handle
 4. Part M Threshold
 5. SBD (All Ground Floor & Accessable Area)

CILL :-
TBC

Revisions Format

Ltr	Description	Date
B	Drawing Revised As Per Comments	13.02.19
A	Drawing Revised As Per Comments	23.01.19
Ltr	Description	Date

UNIQUE BUILDING ON SUCCESS

Unique Window Systems
87 Parker Drive
Leicester LE4 0JP
Tel: 0116 2364656
Fax: 0116 2364511
E-Mail: sales@uws.co.uk
Web site: www.uws.co.uk

Drwg Title HT AF3

Job Reference Heyford Park Phase 8

Customer Dorchester Living

Scale 1:20 Paper A3

Drawn By KK Date 15.01.19

Chkd. Design SM Chkd. Contracts AP

Job No. H005348

Drwg. No. UDR-01-AF3 Rev. B