


HOUSE TYPE - AF2
 PLOT : 362,363,384,385
 390,391,392

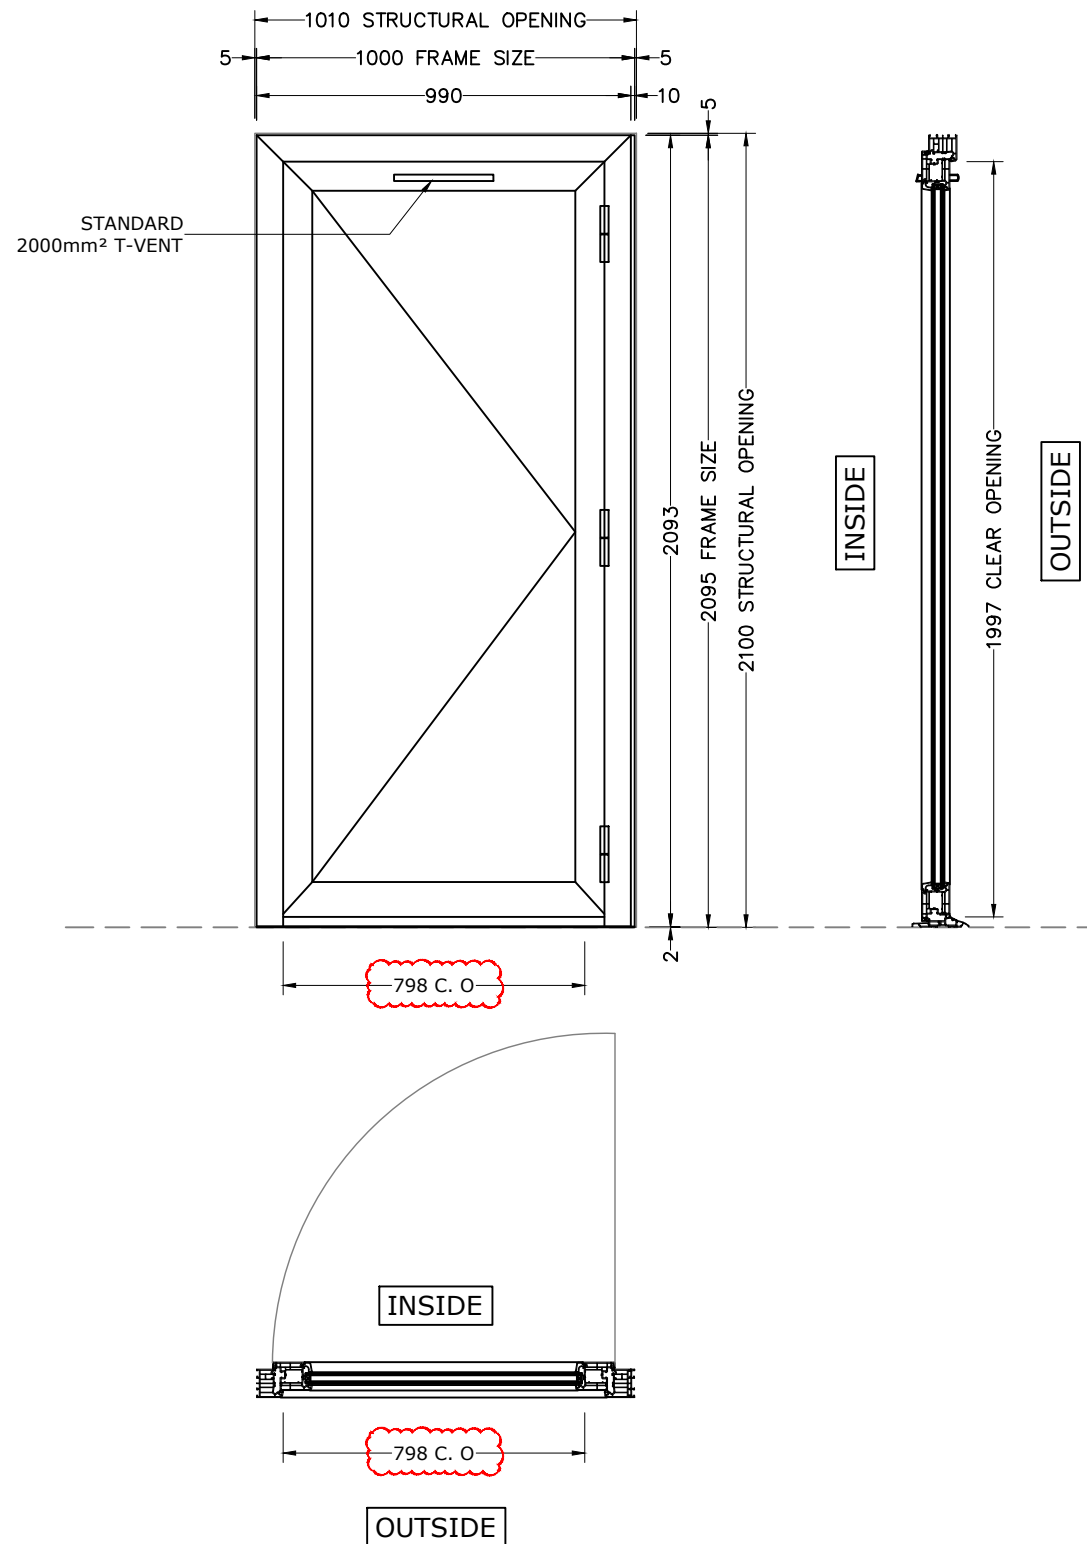

ALL DIMENSIONS ARE IN MILLIMETERS UNLESS OTHERWISE SPECIFIED. DO NOT SCALE FROM THIS DETAIL. IF IN DOUBT ASK. THIS DRAWING IS COPYRIGHT.

Architectural Status - Please Advise

A B C

Date _____
 Sign. _____
 Print _____

A- Proceed no comments
 B- Incorporate comments & proceed
 C- Resubmit for approval

SYSTEM:-
 DOOR - MODUS

COLOUR:-
 (RAL 7015)Slate Grey Smooth On White

GLASS :-TBC

DOOR HARDWARE :-
 1. SBD Hinge
 2. SBD Lock
 3. SBD Handle
 4. Part M Threshold
 5. SBD (All Ground Floor & Accessible Area)

CILL :-
 TBC

Revisions Format

Ltr	Description	Date

A Drawing Revised As Per Comments 23.01.19

Ltr Description Date

UNIQUE BUILDING ON SUCCESS

Unique Window Systems
 87 Parker Drive
 Leicester LE4 0JP
 Tel: 0116 2364656
 Fax: 0116 2364511
 E-Mail: sales@uws.co.uk
 Web site: www.uws.co.uk

Drwg Title HT AF2

Job Reference Heyford Park Phase 8

Customer Dorchester Living

Scale 1:20 Paper A3

Drawn By KK Date 15.01.19

Chkd. Design SM Chkd. Contracts AP

Job No. H005348

Drwg. No. UDR-01-AF2 Rev. A

DOOR							
NO.	WINDOW REF	ELEVATION	FLOOR	LOCATION	SBD	GLASS	QTY
1	W4	REAR	GROUND	LIVING	YES	TBC	7
TOTAL							7