

HOUSE TYPE - 1A
PLOT : 409

ALL DIMENSIONS ARE IN MILLIMETERS
UNLESS OTHERWISE SPECIFIED.
DO NOT SCALE FROM THIS DETAIL.
IF IN DOUBT ASK.
THIS DRAWING IS COPYRIGHT.

Architectural Status - Please Advise

A B C

Date _____

Sign. _____

Print _____

A- Proceed no comments

B- Incorporate comments & proceed

C- Resubmit for approval

SYSTEM:-

DOOR - UNIFOLD

COLOUR:-

(RAL 7015)Slate Grey Smooth On White


GLASS :-TBC

DOOR HARDWARE :-

1. Standard Handle
2. Standard Lock
3. Standard Trickle vent

CILL :-

TBC

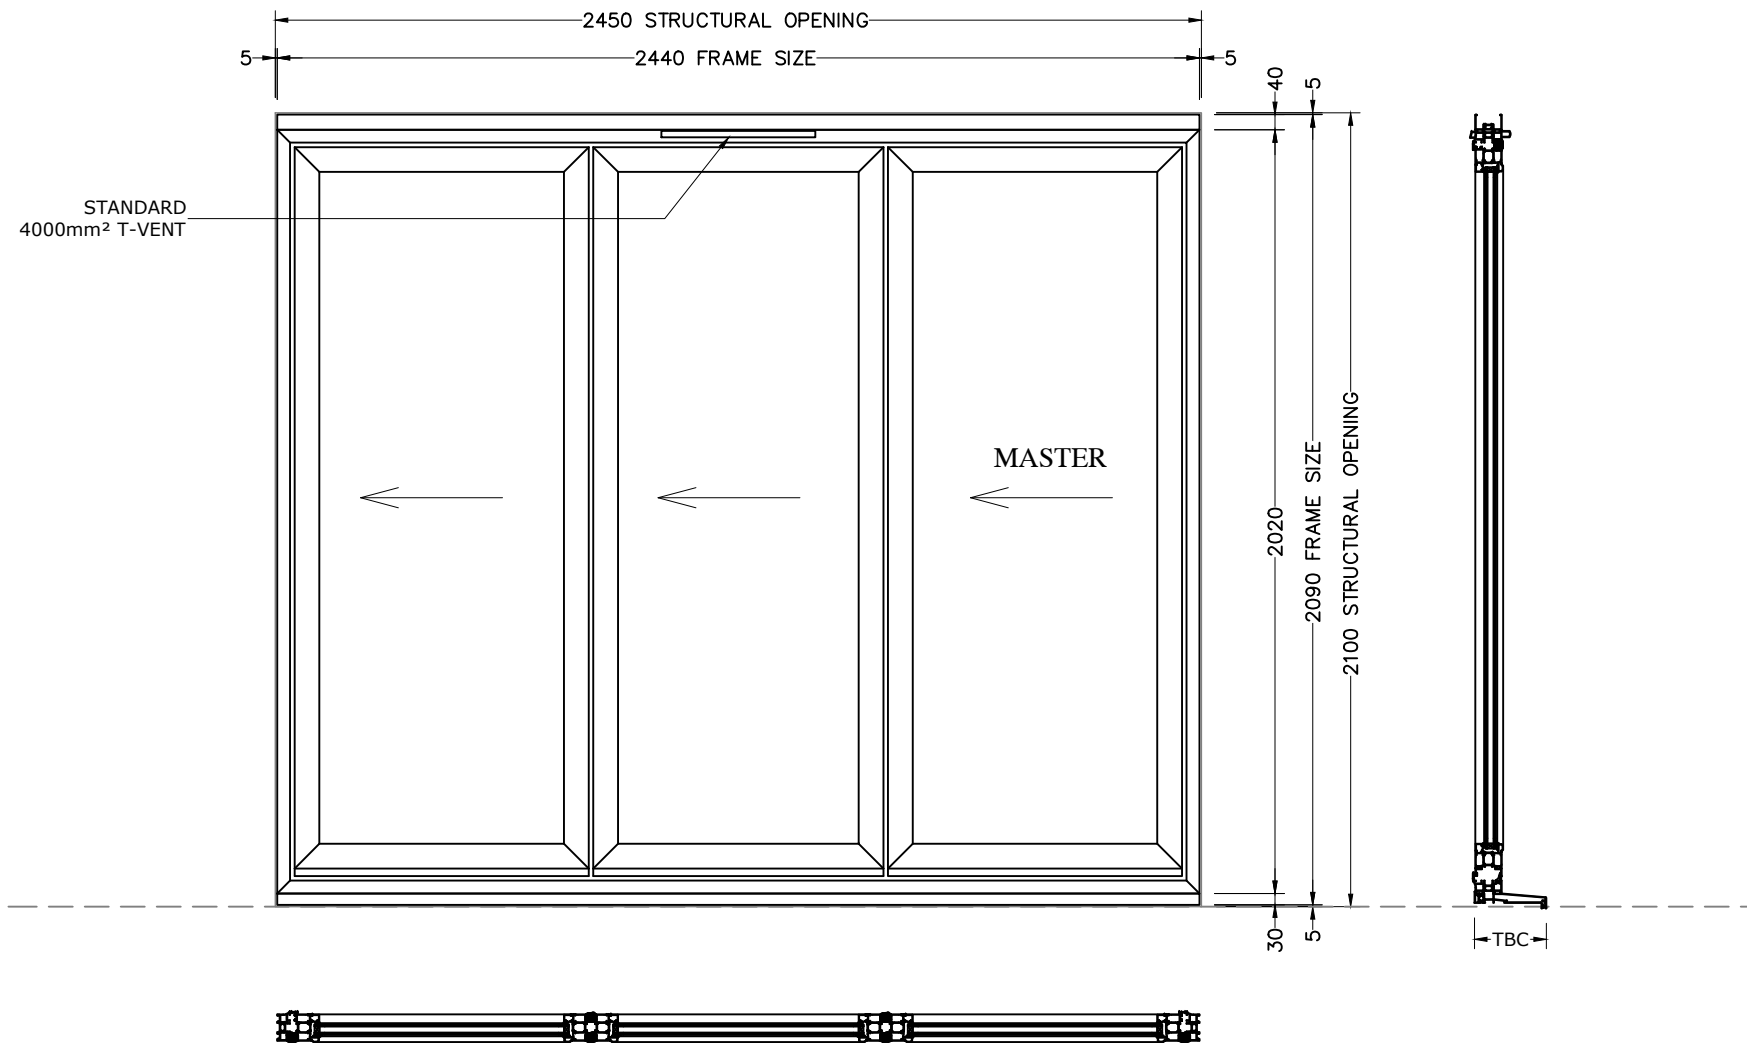

Revisions Format

| Ltr | Description | Date |
|-----|-------------|------|
| | | |

| Ltr | Description | Date |
|-----|-------------|------|
| | | |



Unique Window Systems
87 Parker Drive
Leicester LE4 0JP
Tel: 0116 2364656
Fax: 0116 2364511
E-Mail: sales@uws.co.uk
Web site: www.uws.co.uk

Drwg Title HT 1A

Job Reference Heyford Park Phase 8

Customer Dorchester Living

Scale 1:20 Paper A3

Drawn By KK Date 15.01.19

Chkd. Design SM Chkd. Contracts AP

Job No. H005348

Drwg. No. UDR-01-1A Rev. ----

NOTE :
1) SITE SURVEY REQUIRED
2) KINDLY CONFIRM THE DIRECTION

| DOOR | | | | | | | |
|-------|------------|-----------|--------|----------|-----|-------|-----|
| NO. | WINDOW REF | ELEVATION | FLOOR | LOCATION | SBD | GLASS | QTY |
| 1 | W4 | REAR | GROUND | LIVING | YES | TBC | 1 |
| 2 | W5 | REAR | GROUND | DINING | YES | TBC | 1 |
| TOTAL | | | | | | | 2 |