




TYPICAL WINDOW CILL IN BRICKWORK

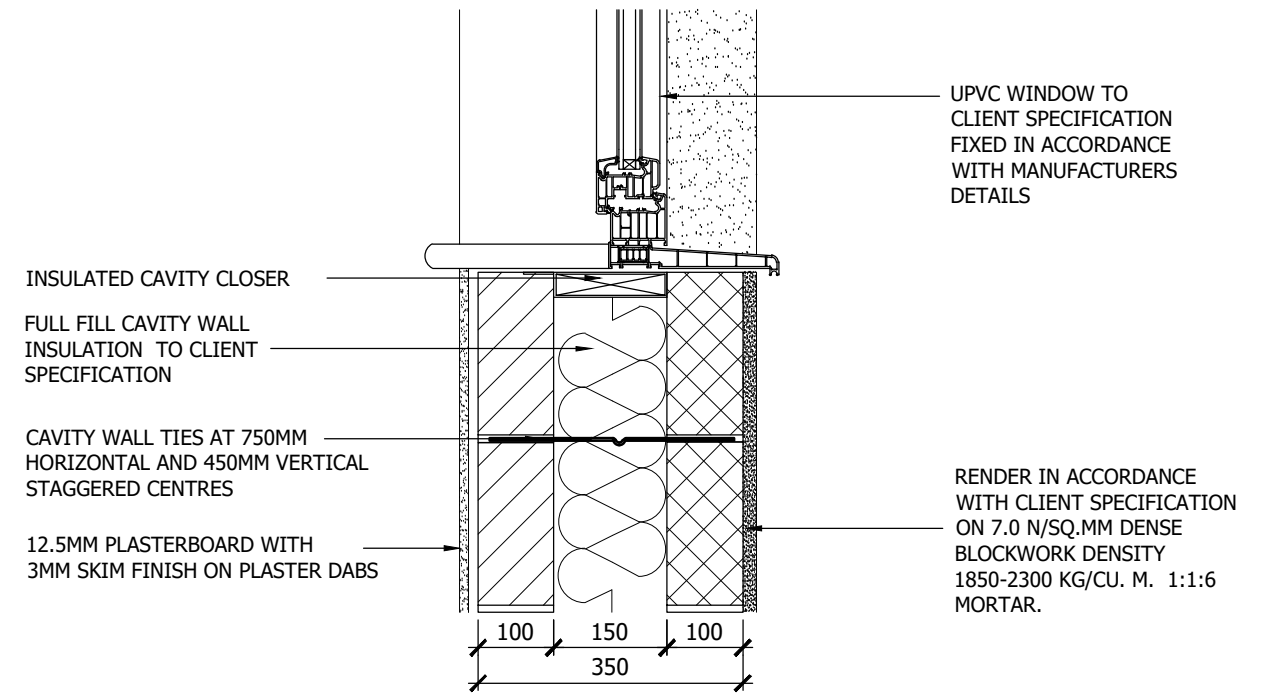

TYPICAL WINDOW CILL IN RENDER

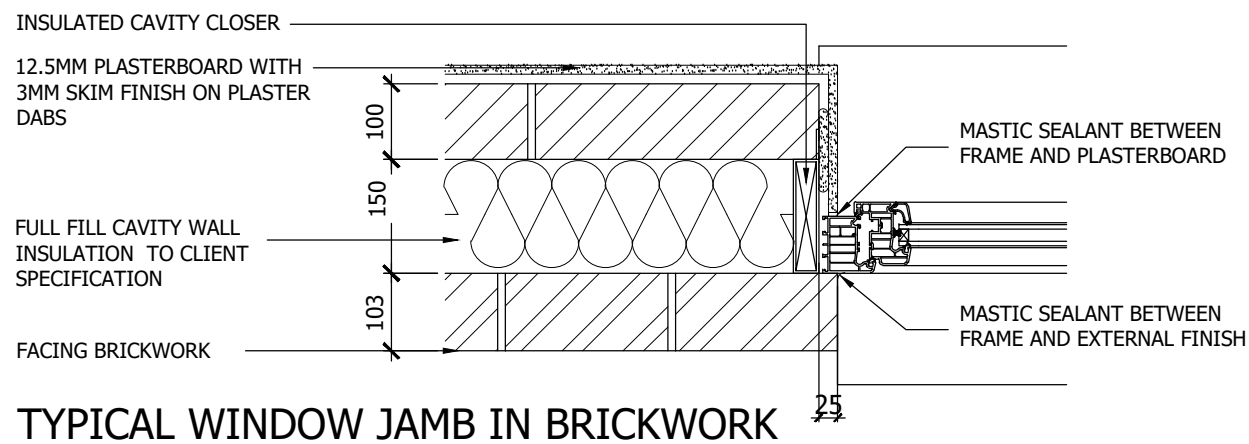

TYPICAL WINDOW JAMB IN BRICKWORK

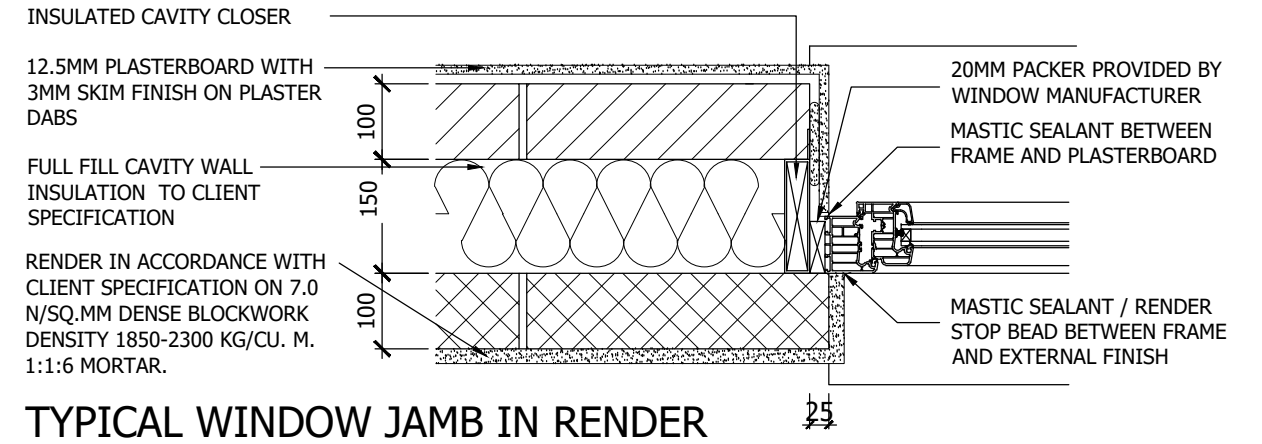

TYPICAL WINDOW JAMB IN RENDER

T1 Revision: 31.01.18 Date: 31.01.18 Tender Issue Description:

Client:



Site Address:
UPPER HEYFORD

Drawing Title:
External Wall Details - Typical Window Cill & Jamb Details in Brick & Render

Project Number: 652
Drawing Number: 03-03.03
Revision: T1

Scale: 1:10@A3
Date drawn: January 2018
Drawn by: MJR

Status: TENDER