




TYPICAL WINDOW HEAD IN RENDER

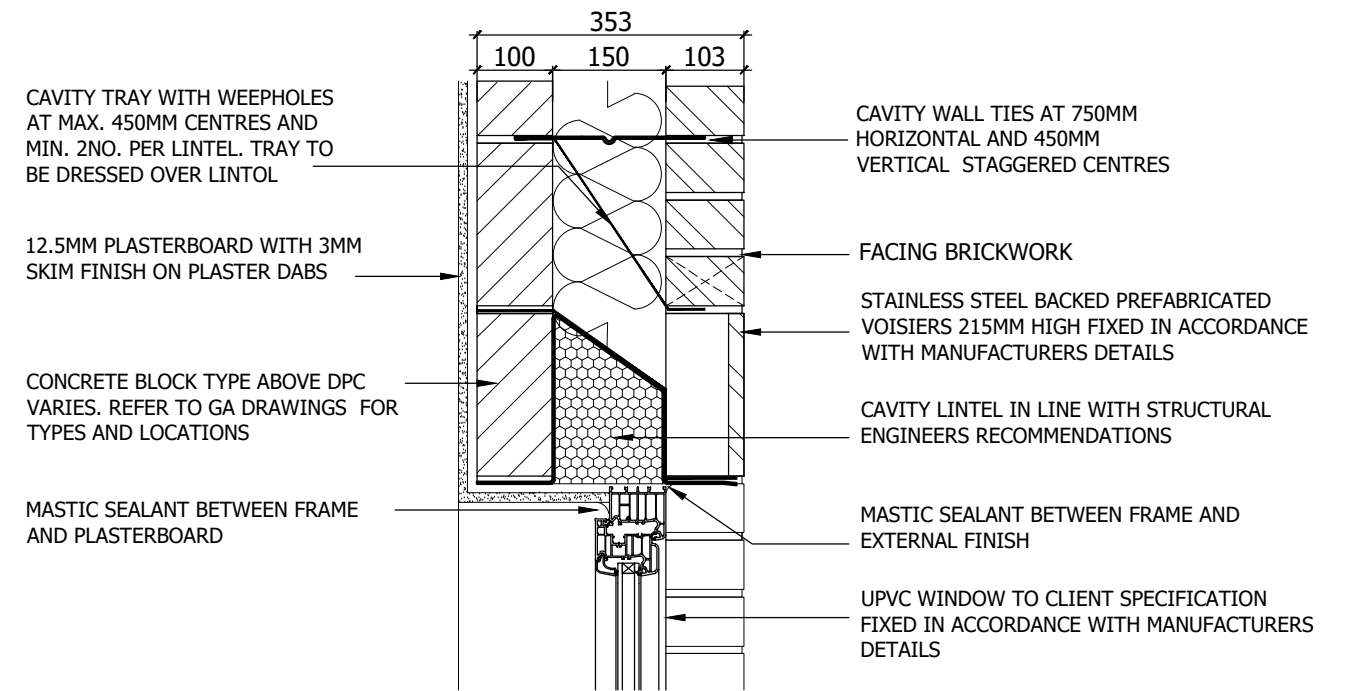

TYPICAL WINDOW HEAD IN BRICKWORK WITH PREFABRICATED BRICK ARCH

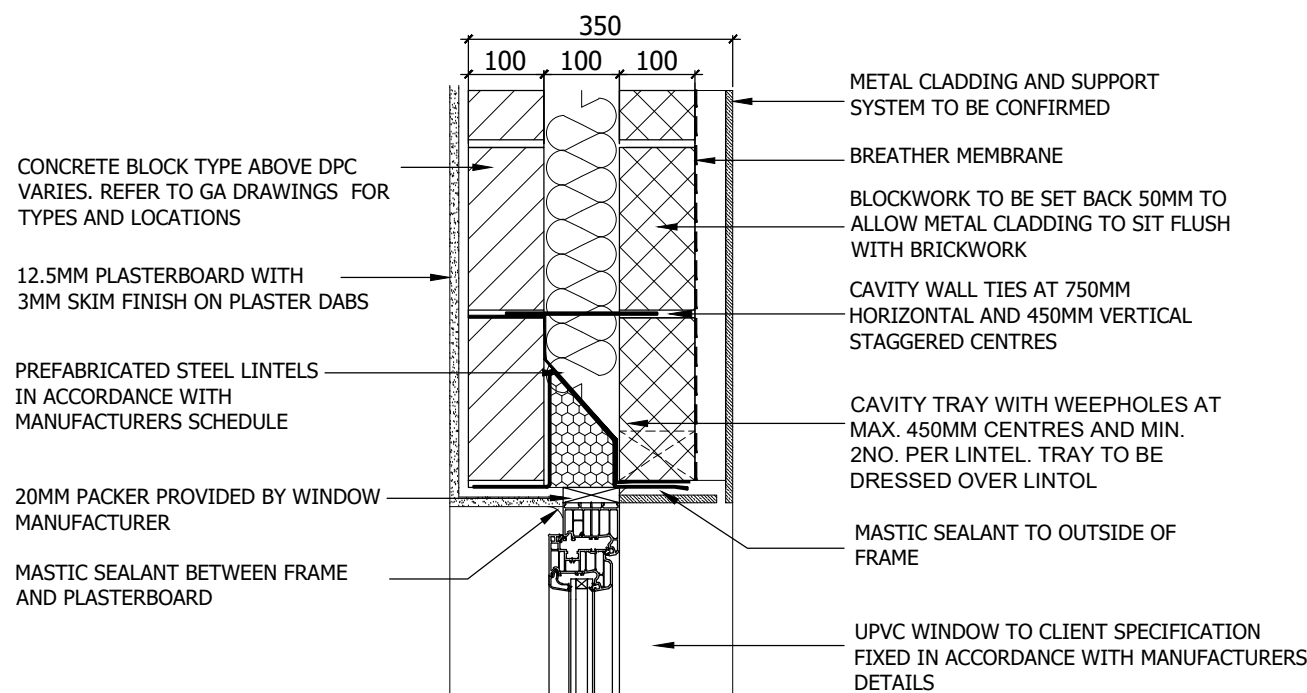

TYPICAL WINDOW HEAD IN METAL CLADDING

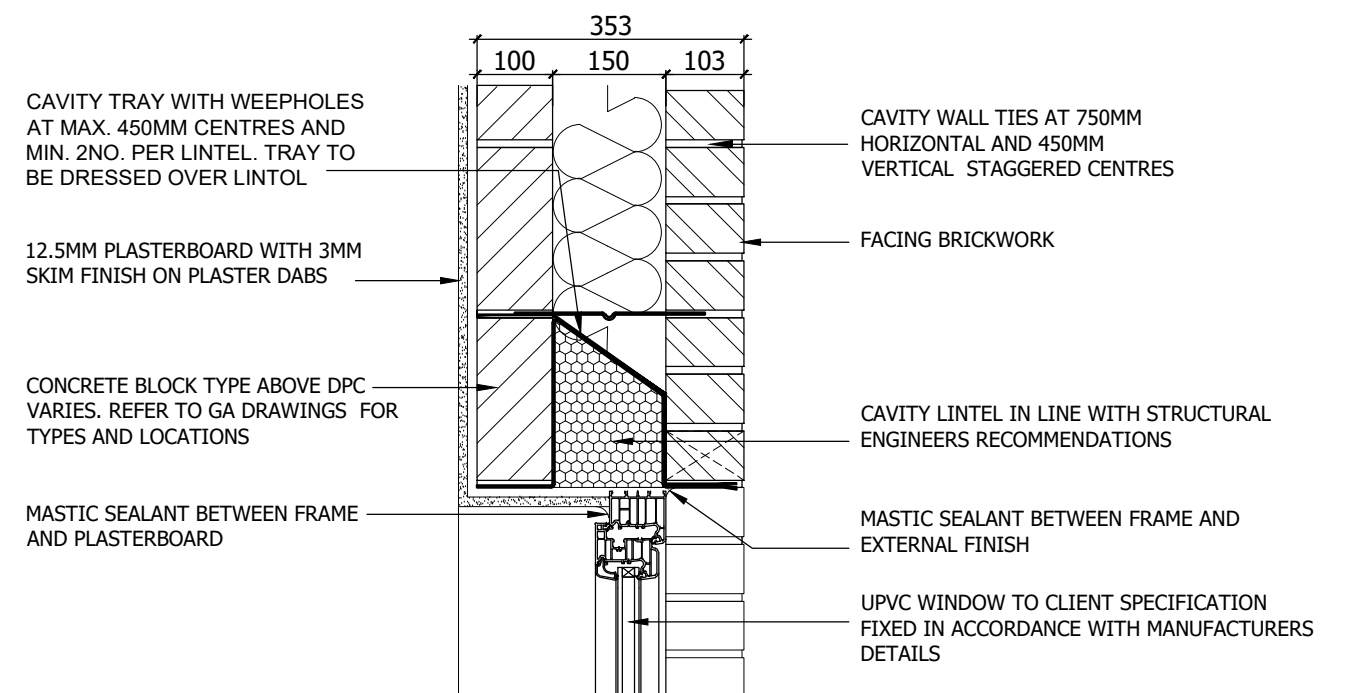

TYPICAL WINDOW HEAD IN BRICKWORK

T1 Revision: 31.01.18 Date: 31.01.18 Tender Issue Description:

Client:



Site Address:
UPPER HEYFORD

Drawing Title:
External Wall Details - Typical Window Heads
Details

Project Number: 652
Drawing Number: 03-02.01
Revision: T1

Scale: 1:10@A3
Date drawn: January 2018
Drawn by: MJR

Status: TENDER