


- including specialists, the two drawings shall be cross-checked and any discrepancies reported to the architect before the work is put in hand
- All dimensions are in millimetres, all levels are in metres, unless shown otherwise
- Any discrepancies in dimensions or details on or between these drawings/specifications should be drawn to the attention of the boon brown and/or the engineer in writing for clarification
- Drawing prepared solely for the use of client, as detailed in text box, and is not to be copied, lent or used by any third party without written permission



Location Plan
1:1250

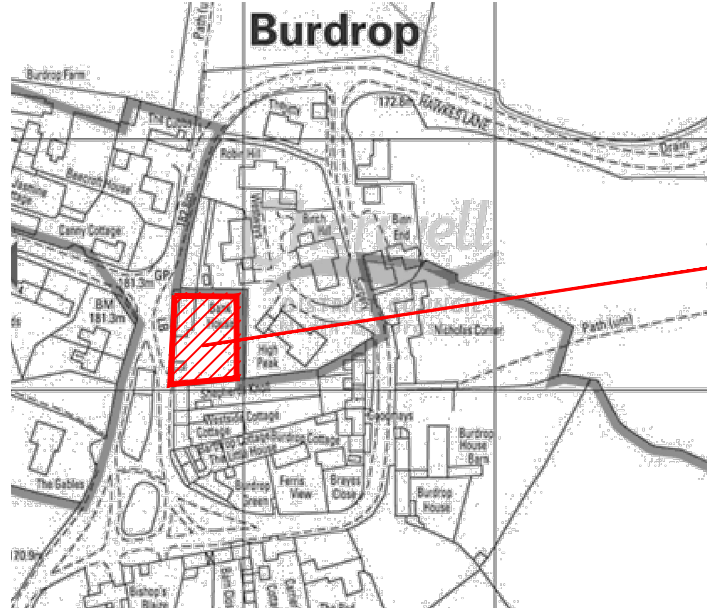

The location of 'Bank House', identified to be within the Conservation Area boundary.

Extract Plan From Cherwell Local Plan
NTS

A	09/02/17	Updated to suit previous extension	TS
Rev	Date	Description	Drm



Motivo Unit 33A T: 01935 420803
 Alvington Spaces Business Centre T: 0207 4989158
 Yeovil 15-17 Ingate Place F: 01935 475466
 Somerset London W: www.boonbrown.com
 BA20 2FG SW8 3NS E: info@boonbrown.com

Project
 Bank House
 Burdrop
 Oxon

Client
 Mr. Mrs A Watts

Drawing Title
 Site Location &
 Design Rationale

Scale As Noted @ A4 **Date** Jan. 2017

Drawn TS **CHKD** -

DWG No. 3463/PL01 **Rev.** A