


Legend

— Highway Boundary

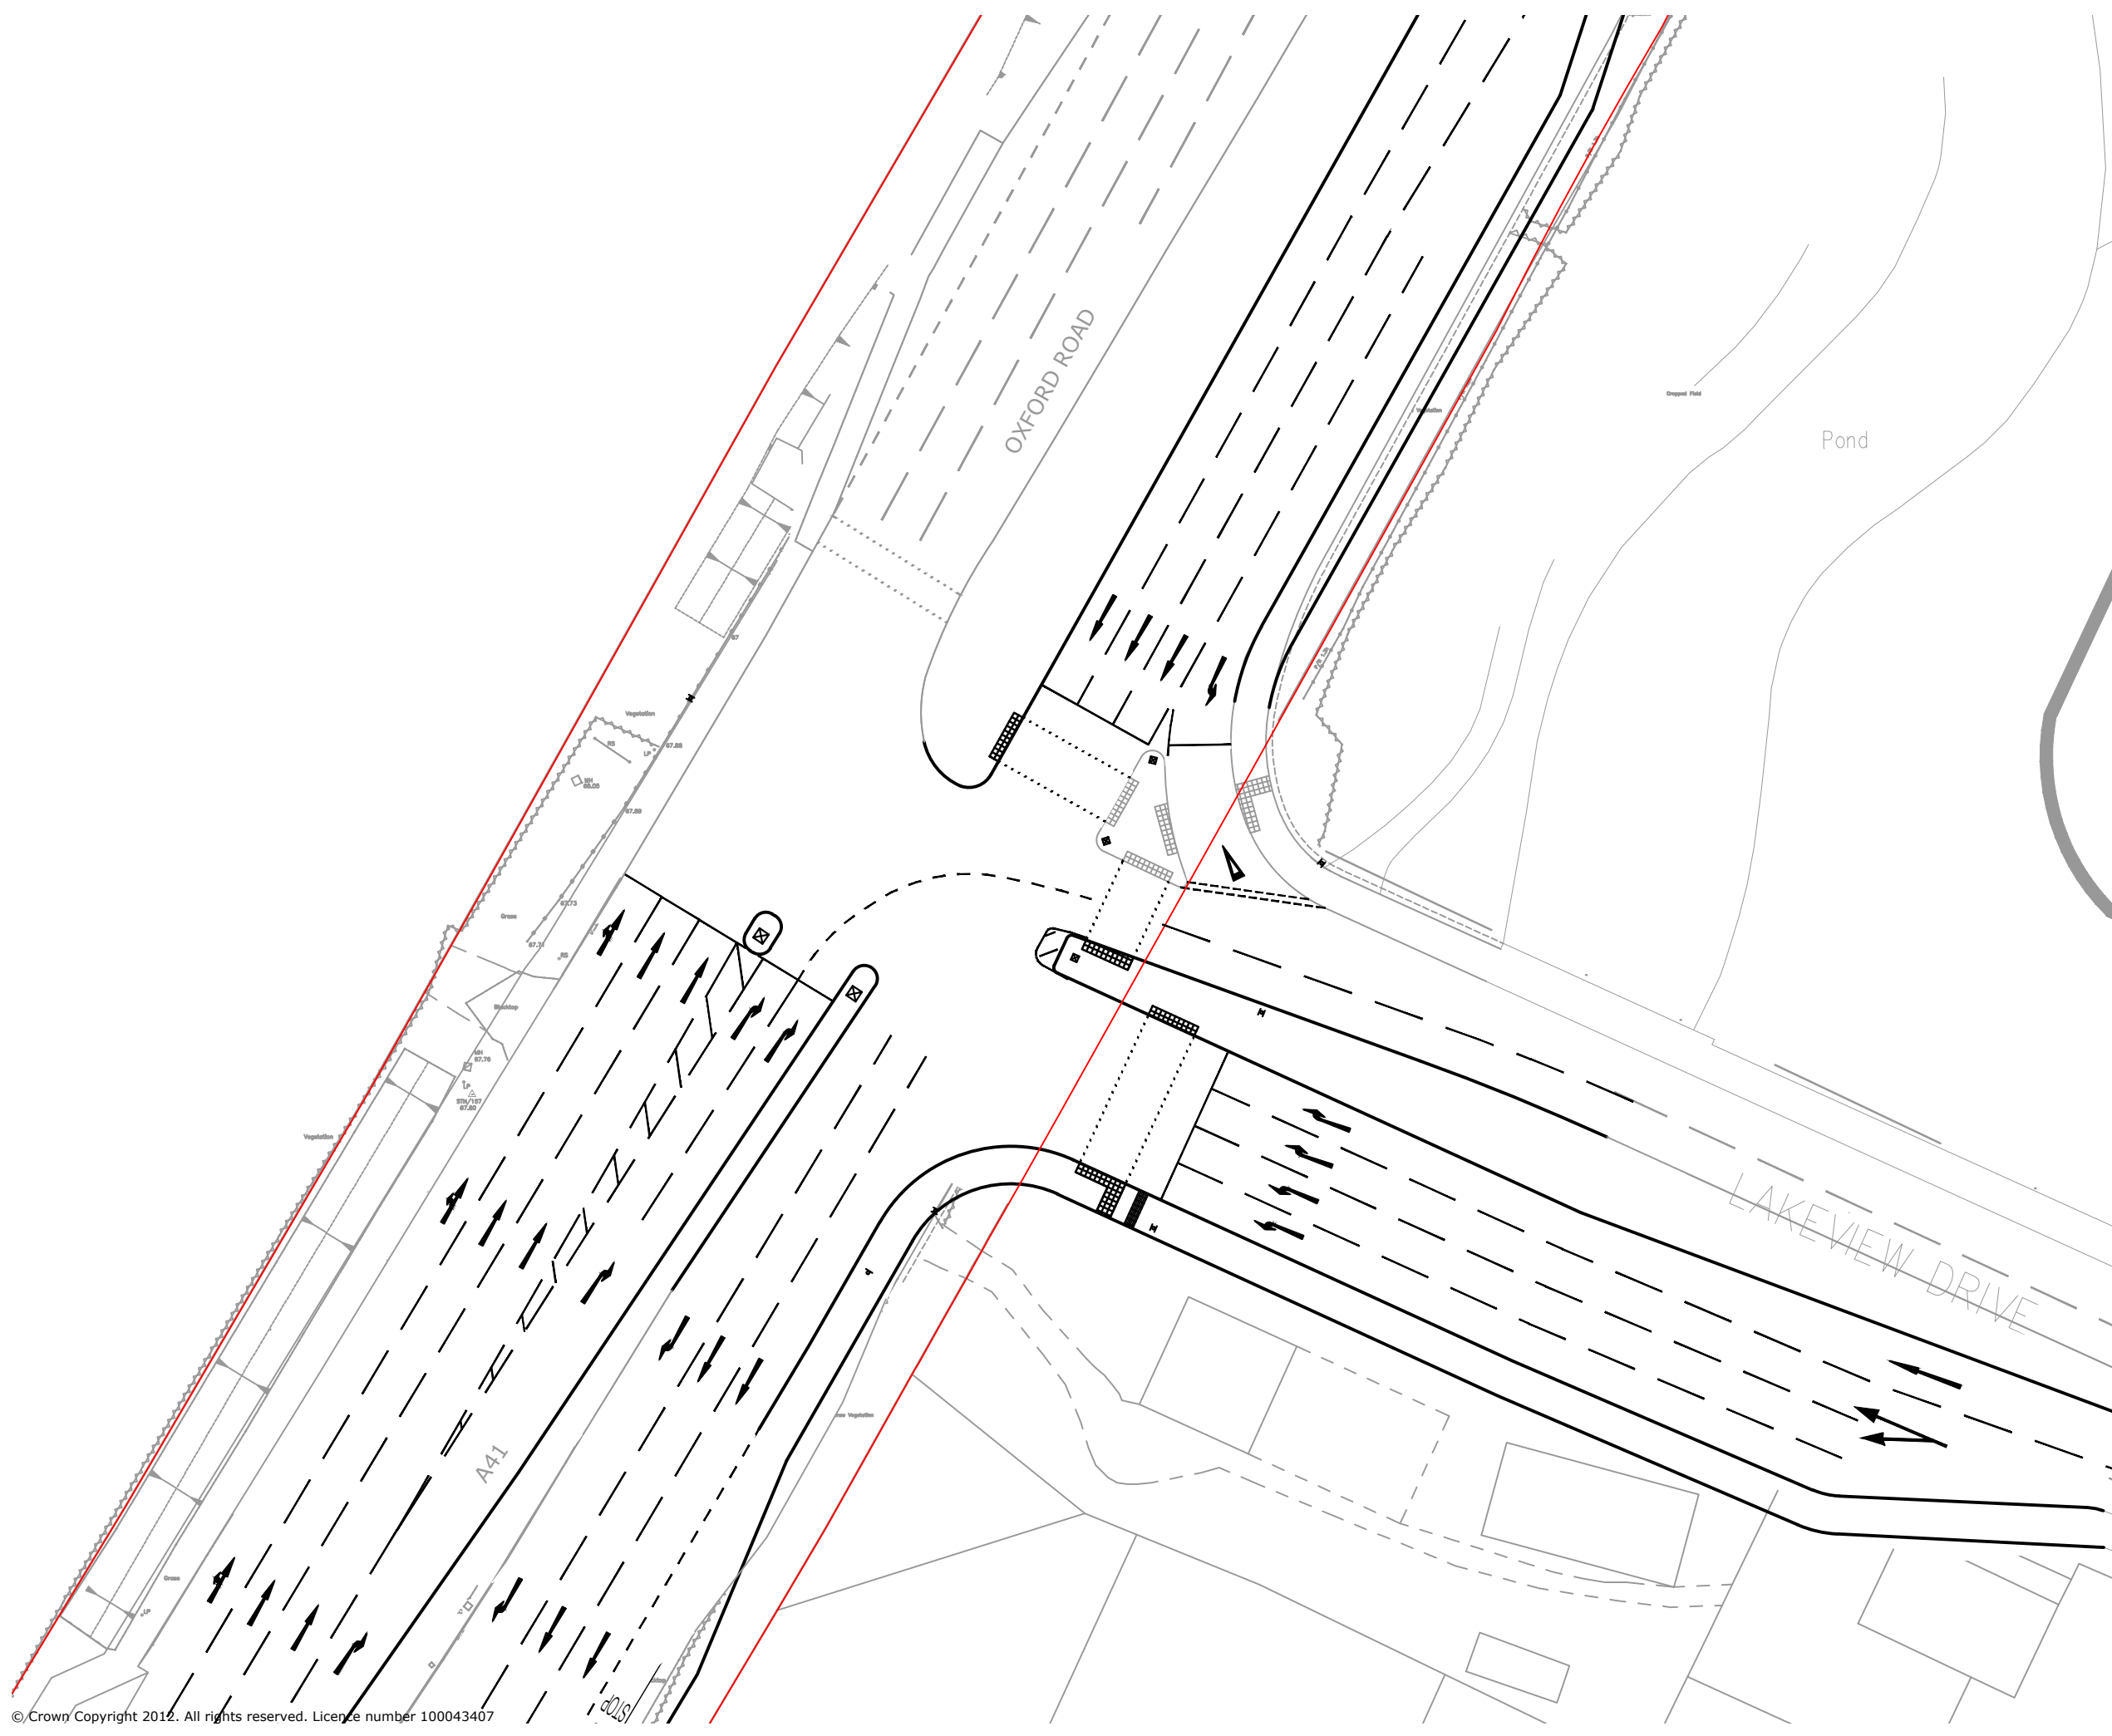

84 North Street
Guildford
Surrey
GU1 4AU
T: 01483 531 300

Golden Cross House
8 Duncannon Street
London
WC2N 4JF
T: 020 7031 8141

www.motion.co.uk

Project:
Bicester Office Park

Title:
Proposed Highway Arrangement

Scale: 1:500 (@ A3)

Drawing:
170211-08

Revision:
A