


**Legend**

— Highway Boundary

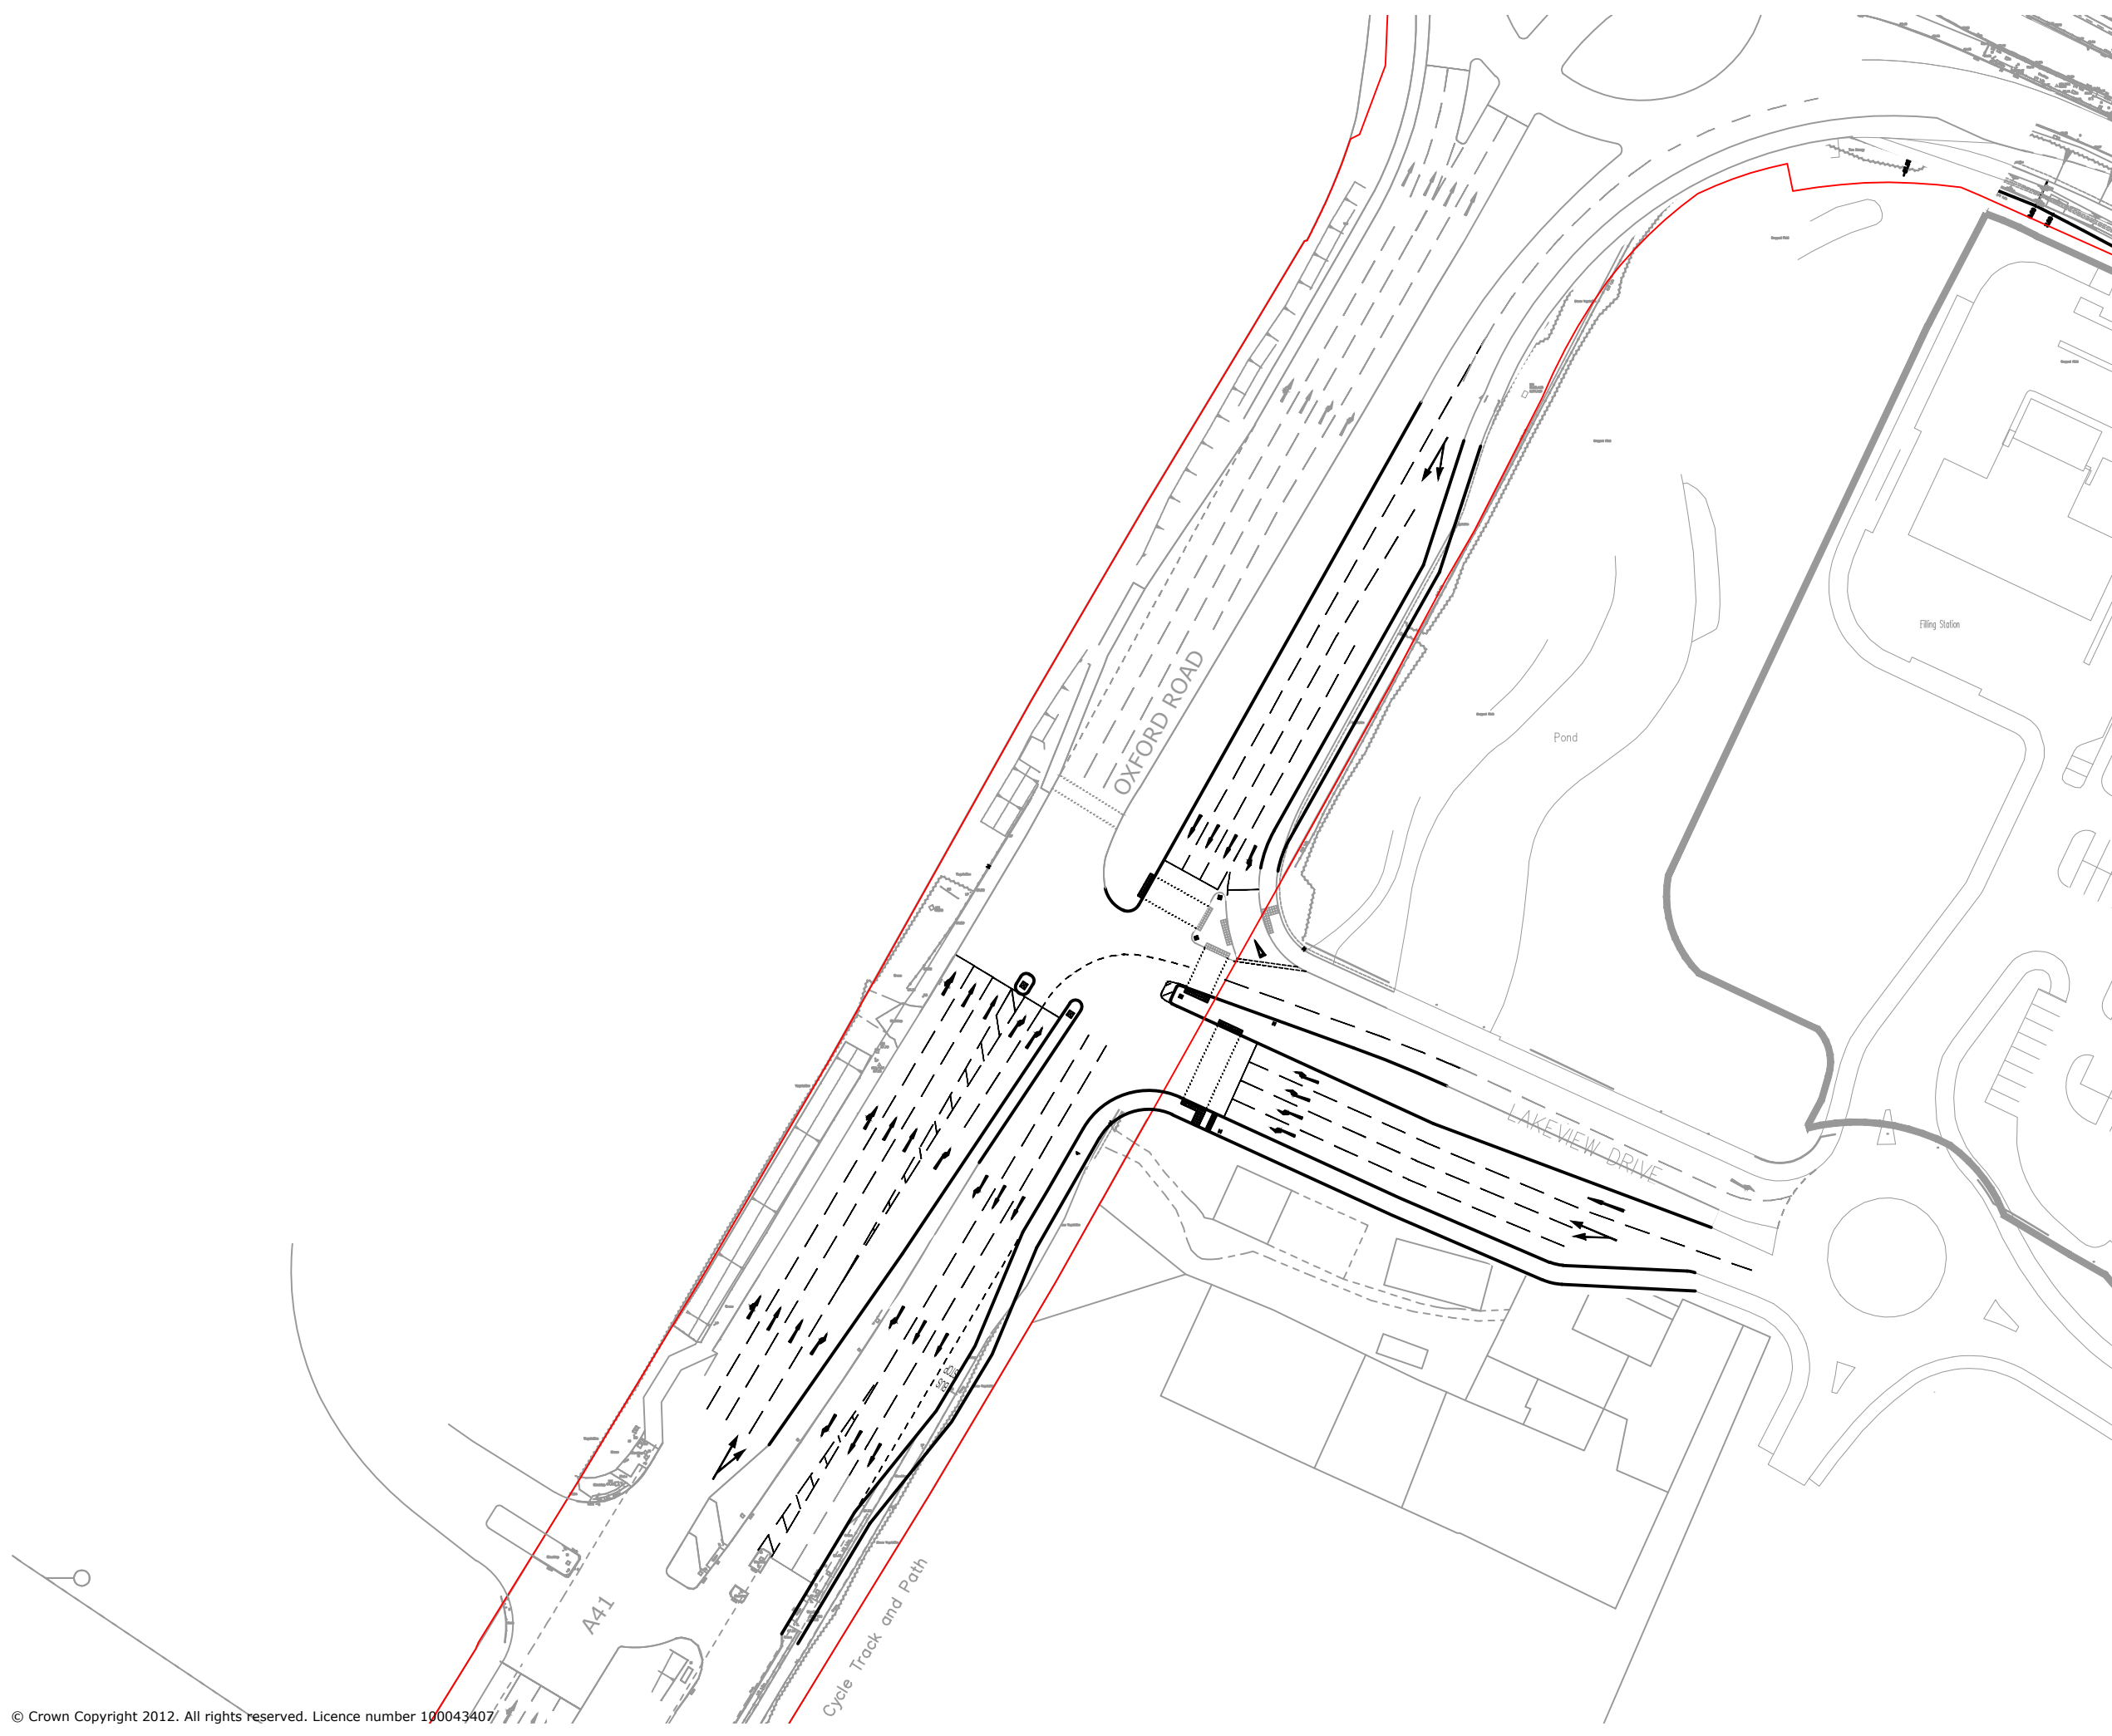

84 North Street  
Guildford  
Surrey  
GU1 4AU

Cargo Works  
1-2 Hattfields  
London  
SE1 9PG

T: 01483 531 300

T: 020 8065 5208

[www.motion.co.uk](http://www.motion.co.uk)

Project:  
**Bicester Office Park**

Title:  
**Proposed Highway Arrangement**

Scale: 1:1000 (@ A3)

Drawing:  
**170211-07**

Revision:  
**B**