
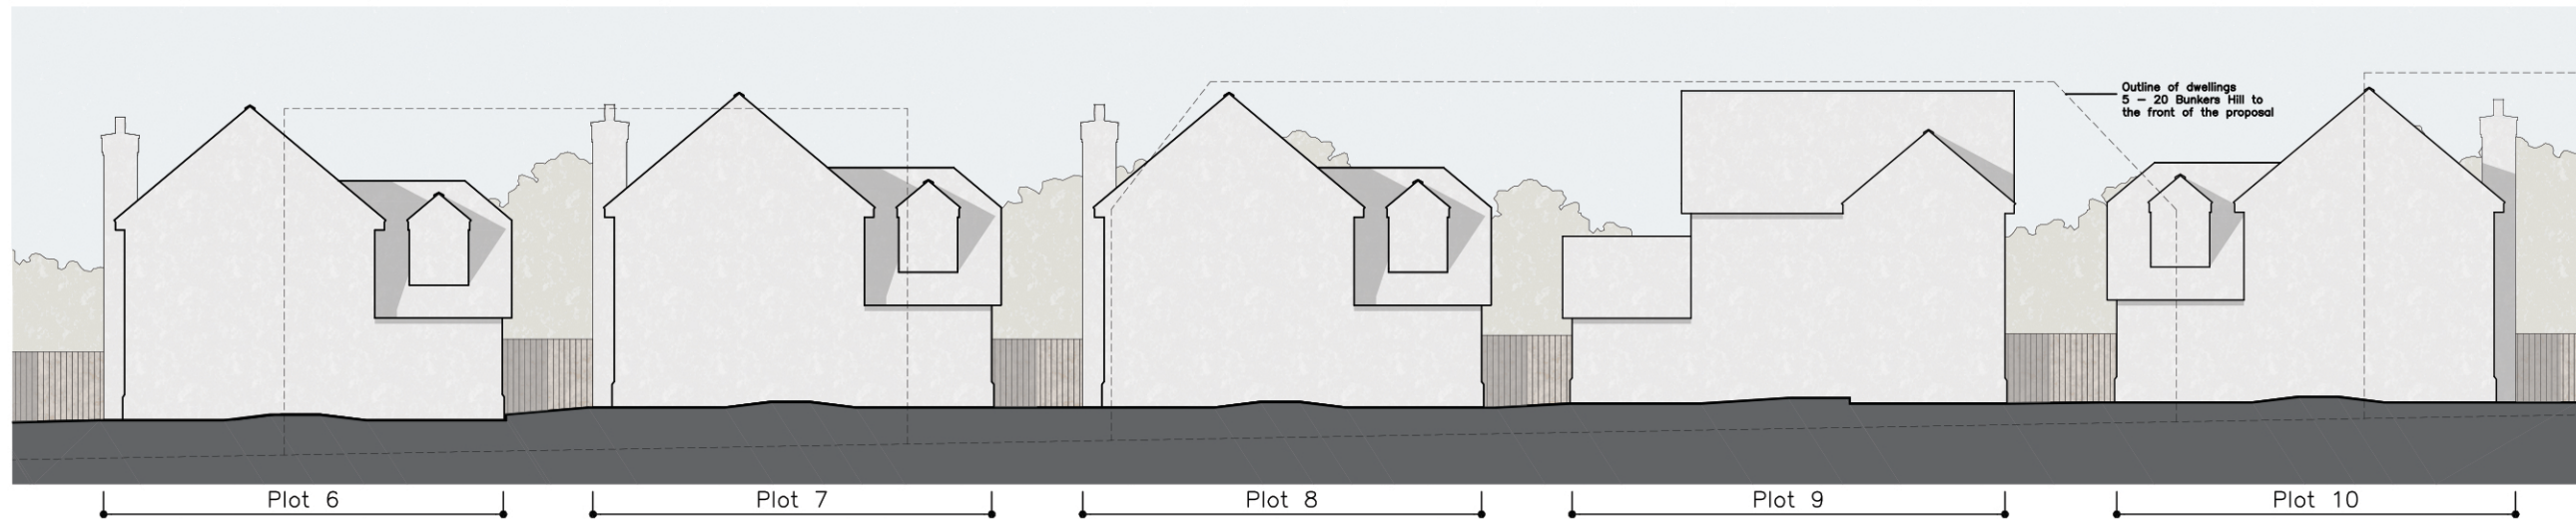


Bunkers Hill, Oxon

Design copyright is vested in the Company below from whom consent must be obtained for copying or reproducing this drawing.

Planning

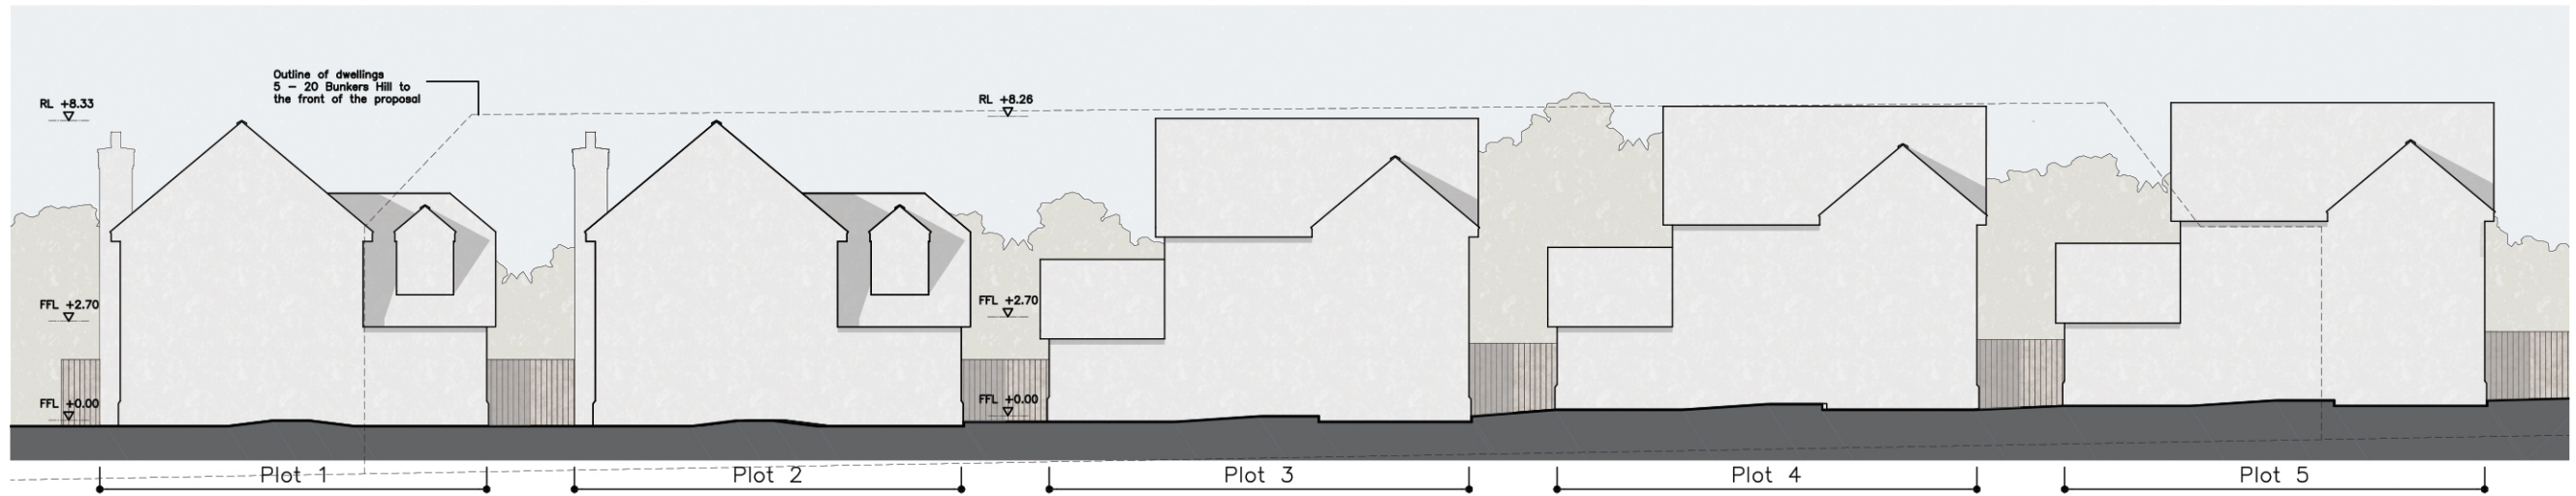

Indicative Street Scene



13 ARM & SWORD LANE
OLD HATFIELD HERTS AL9 5EH
T 01707 270 077 W www.ashbydesign.co.uk

Project
Bunkers Hill, Oxon
Kidlington
Title
Indicative Street Scene
Scale
1:200 @ A3

Date
August 2017

Drawn
BO
Checked
SRH

Drawing No.
392/17/PL1003

Revision
-