
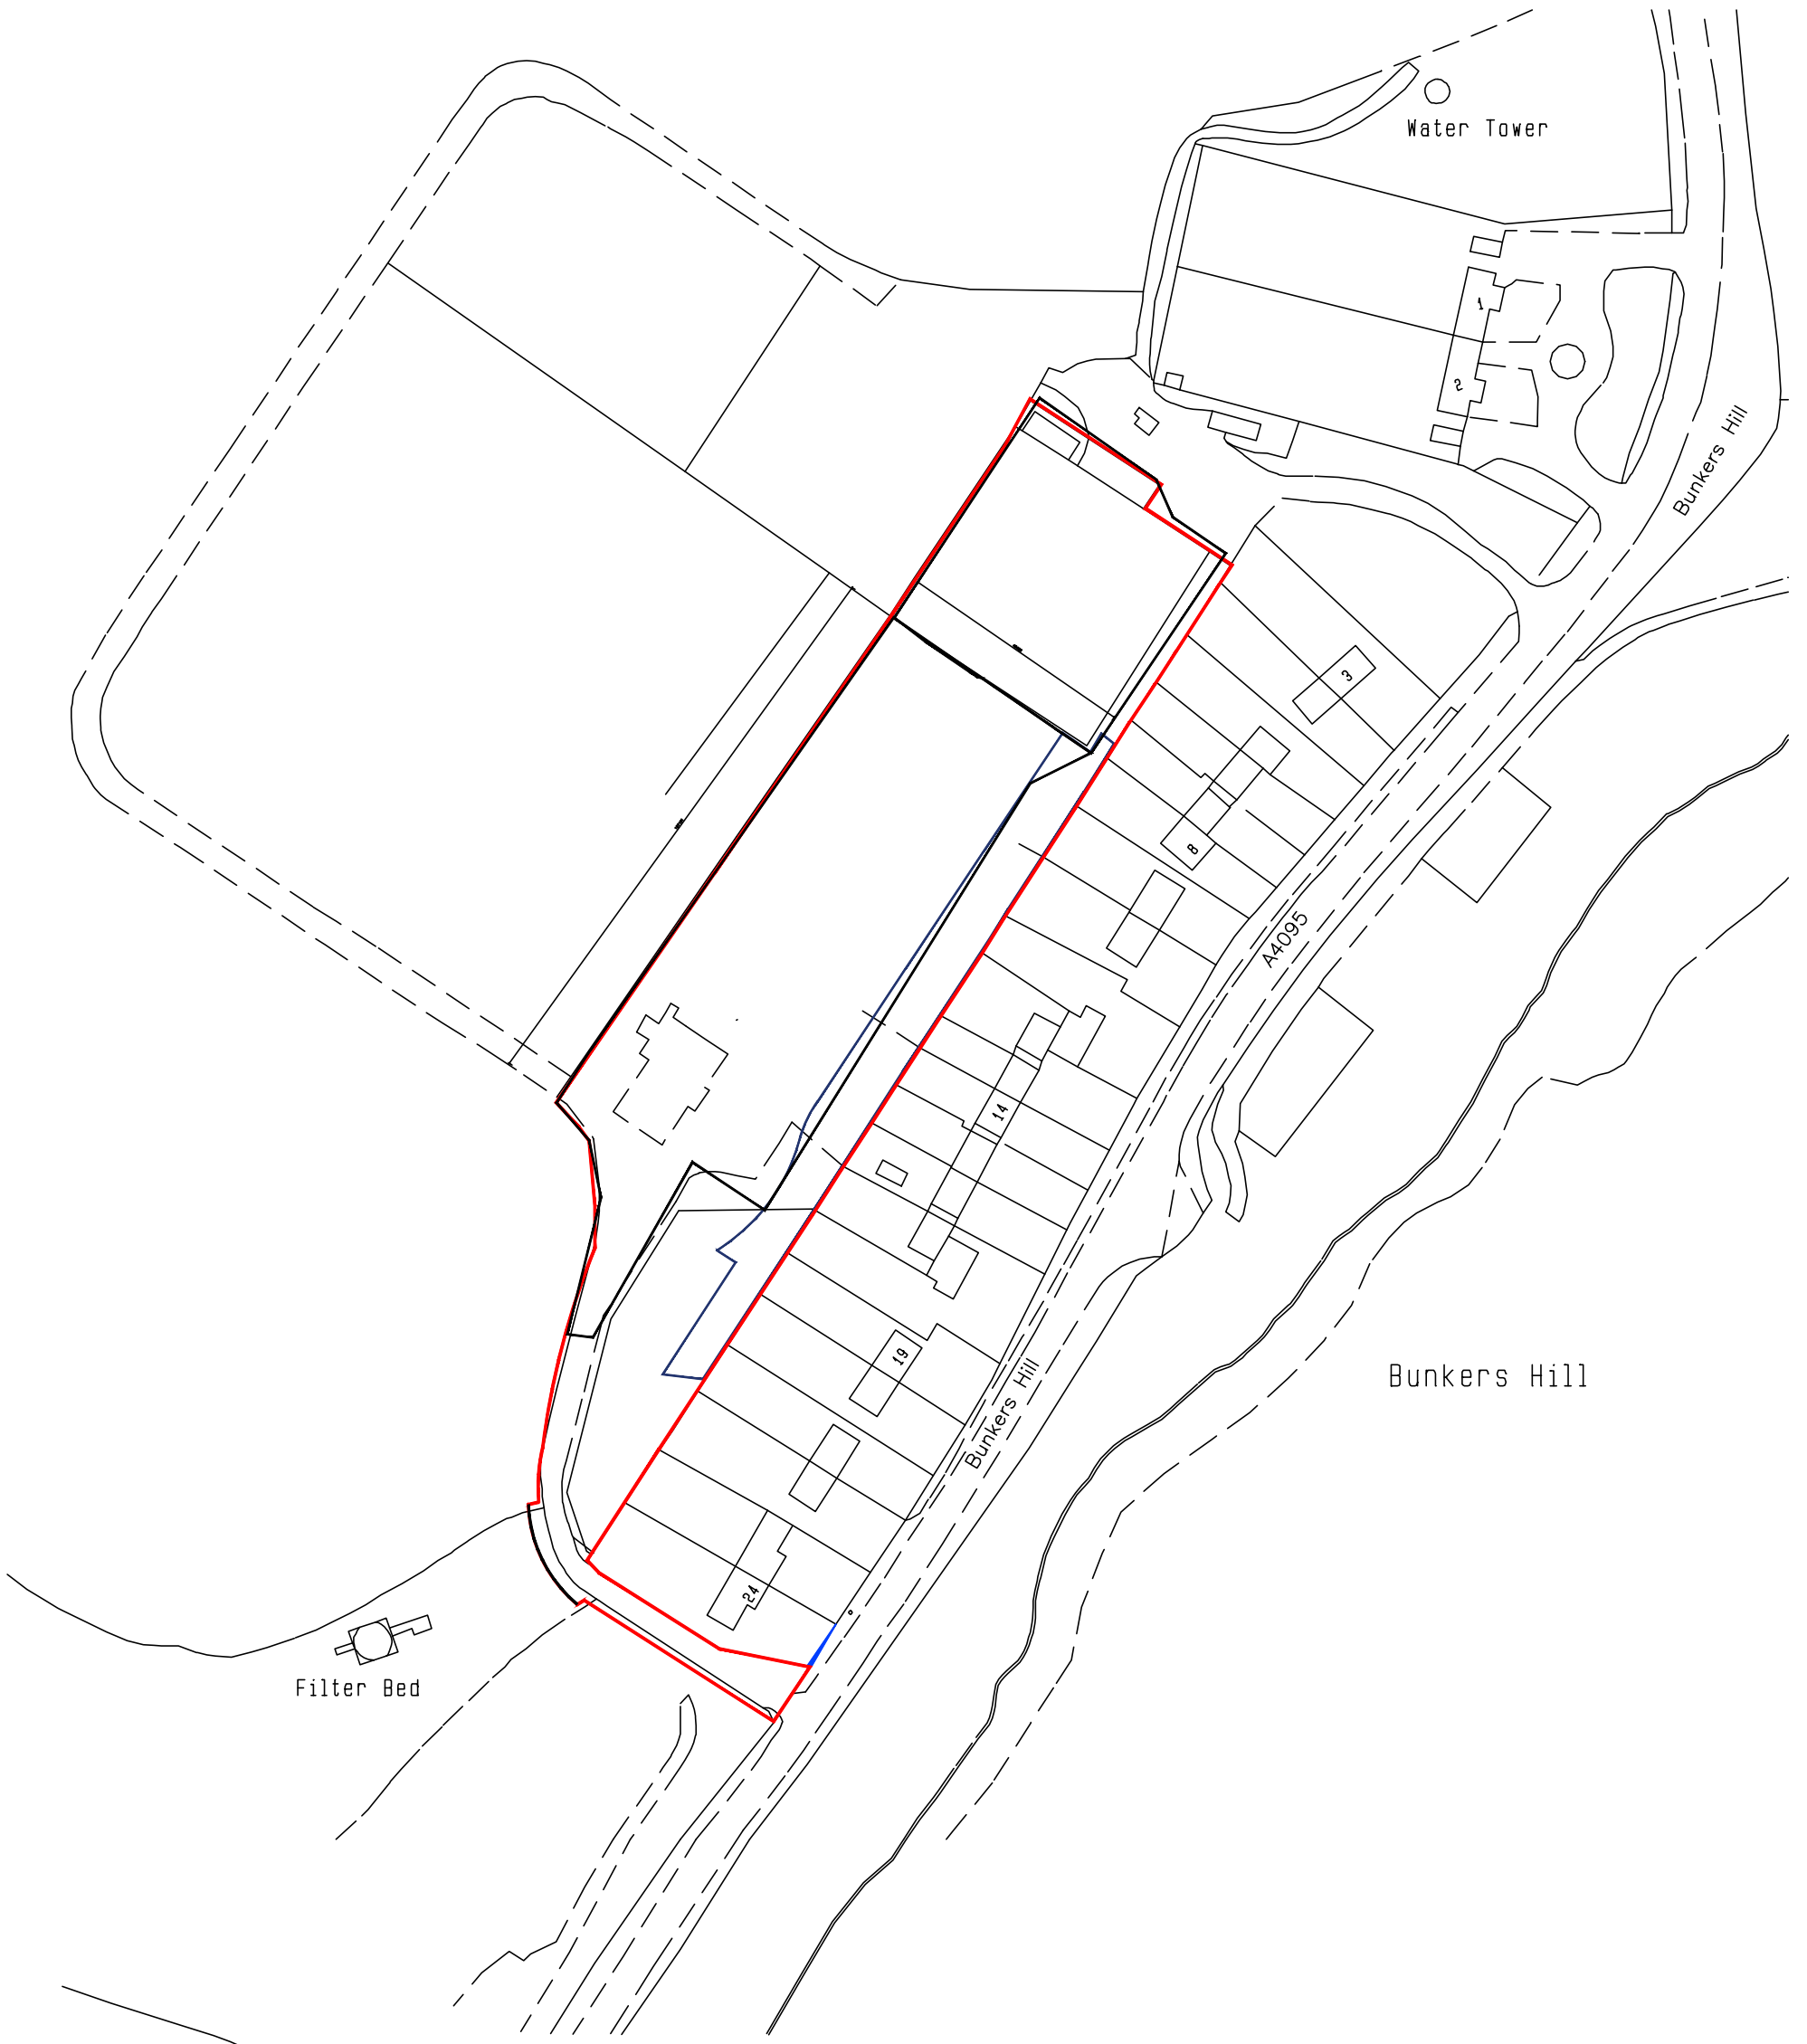


# Bunkers Hill, Oxon

0m 20m 40m 60m  
SCALE 1:1250

Design copyright is vested in the Company below from whom consent must be obtained for copying or reproducing this drawing.

Planning

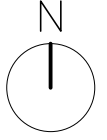

- D Site boundary amended to include the land to the south west following comments dated 17.08.18. 17/08/18 BO
- C Site boundary amended to include the land to the south west. 05/06/18 BO
- B Area under option to purchase by the applicant outlined in green. 07/03/18 BO
- A Site boundary line corrected and additional land owned by the applicant indicated. 20/02/18 BO



Project  
Bunkers Hill, Oxon  
Kidlington  
Title  
Site Location Plan  
Scale  
1:1250 @ A2

Date  
June 2018

Drawn  
BO

Checked  
SRH

# Site Location Plan

13 ARM & SWORD LANE  
OLD HATFIELD HERTS AL9 5EH  
T 01707 270 077 W www.ashbydesign.co.uk

Drawing No.  
392/17/PL1001

Revision  
D